



COLORS ARE AN APPROXIMATION AND NOT REPRESENTATIVE OF THE ACTUAL PRODUCT. LANDSCAPING BY CUSTOMER

24' X 36' CHALET GARAGE


TOWN OF CHESTER - ORANGE COUNTY - SBL#: 16-1-64

MATTHEW ORR
265 PINE HILL RD
CHESTER, NY 10918
781-6482

GREY'S
WOODWORKS
STORAGE SHEDS AND GARAGES
7862 State Route 55 | Grahamsville, NY
845.965.7006
www.greyswoodworks.com

DATE DRAWN: JANUARY 2020
SCALE: NOT TO SCALE
DRAWN BY: MIKE CAREY
LAST UPDATE: 1.24.2020


SHEET
CI

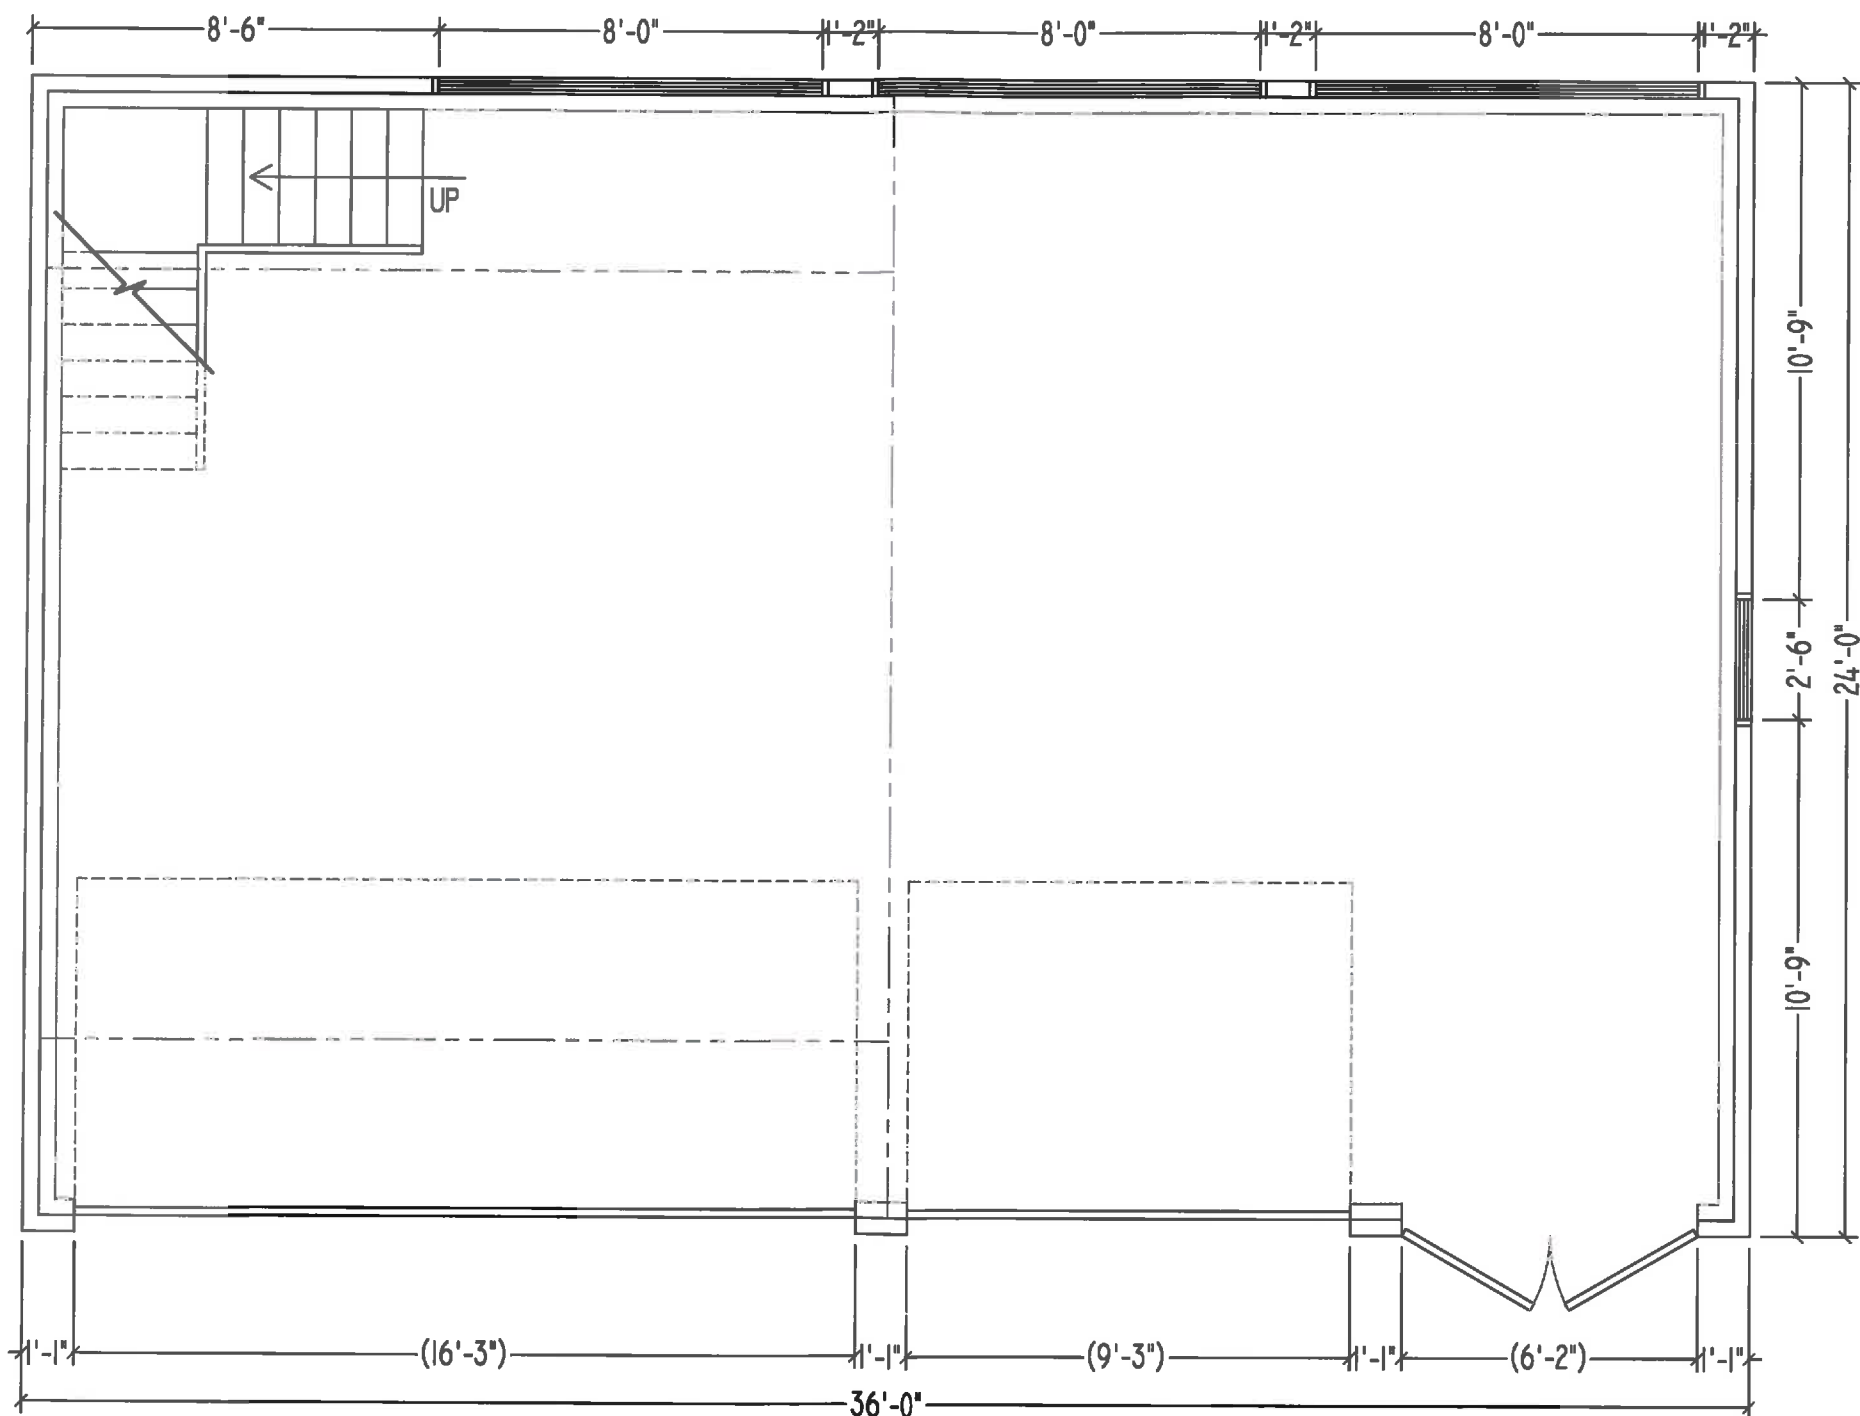

FIRST FLOOR

- NOTES:
1. WALLS: 2" X 4" FRAMING, 8' HIGH
 2. SIDING: DURATEMP TI-II SIDING, BUCKSKIN / MIRATEC TRIM, BROWN
 3. ROOFING: CERTAINTEED ARCHITECTURAL SHINGLES, MOIRE BLACK
 4. DOORS: (1) 16' X 7' RW PREMIUM L200 OH DOOR, PLANK PANELS, CAFE
(1) 9' X 7' RW PREMIUM L200 OH DOOR, PLANK PANELS, CAFE
(1) 6' 9-LITE DOUBLE DOORS, BRONZE (BIH)
 5. WINDOWS: (2) 30" X 40" DOUBLE HUNG, VINYL, INSULATED, BRONZE (PROVIA)
(3) 96" X 24" PICTURE, VINYL, INSULATED, BRONZE (PROVIA)
 6. CONCRETE: 4" POURED FROSTWALL, 8" THICK ON 16" X 8" POURED FOOTING
4" POURED CONCRETE SLAB

TOWN OF CHESTER - ORANGE COUNTY - SBL#: 16-1-64		
MATTHEW ORR 265 PINE HILL RD CHESTER, NY 10918 781-6482	GREY'S WOODWORKS STORAGE SHEDS AND GARRAGES 7862 State Route 55 Grahamsville, NY 845.985.7006 www.greyswoodworks.com	DATE DRAWN: JANUARY 2020
		SCALE: 1/4" = 1'-0"
		DRAWN BY: MIKE CAREY
		LAST UPDATE: 1.24.2020
		SHEET AI

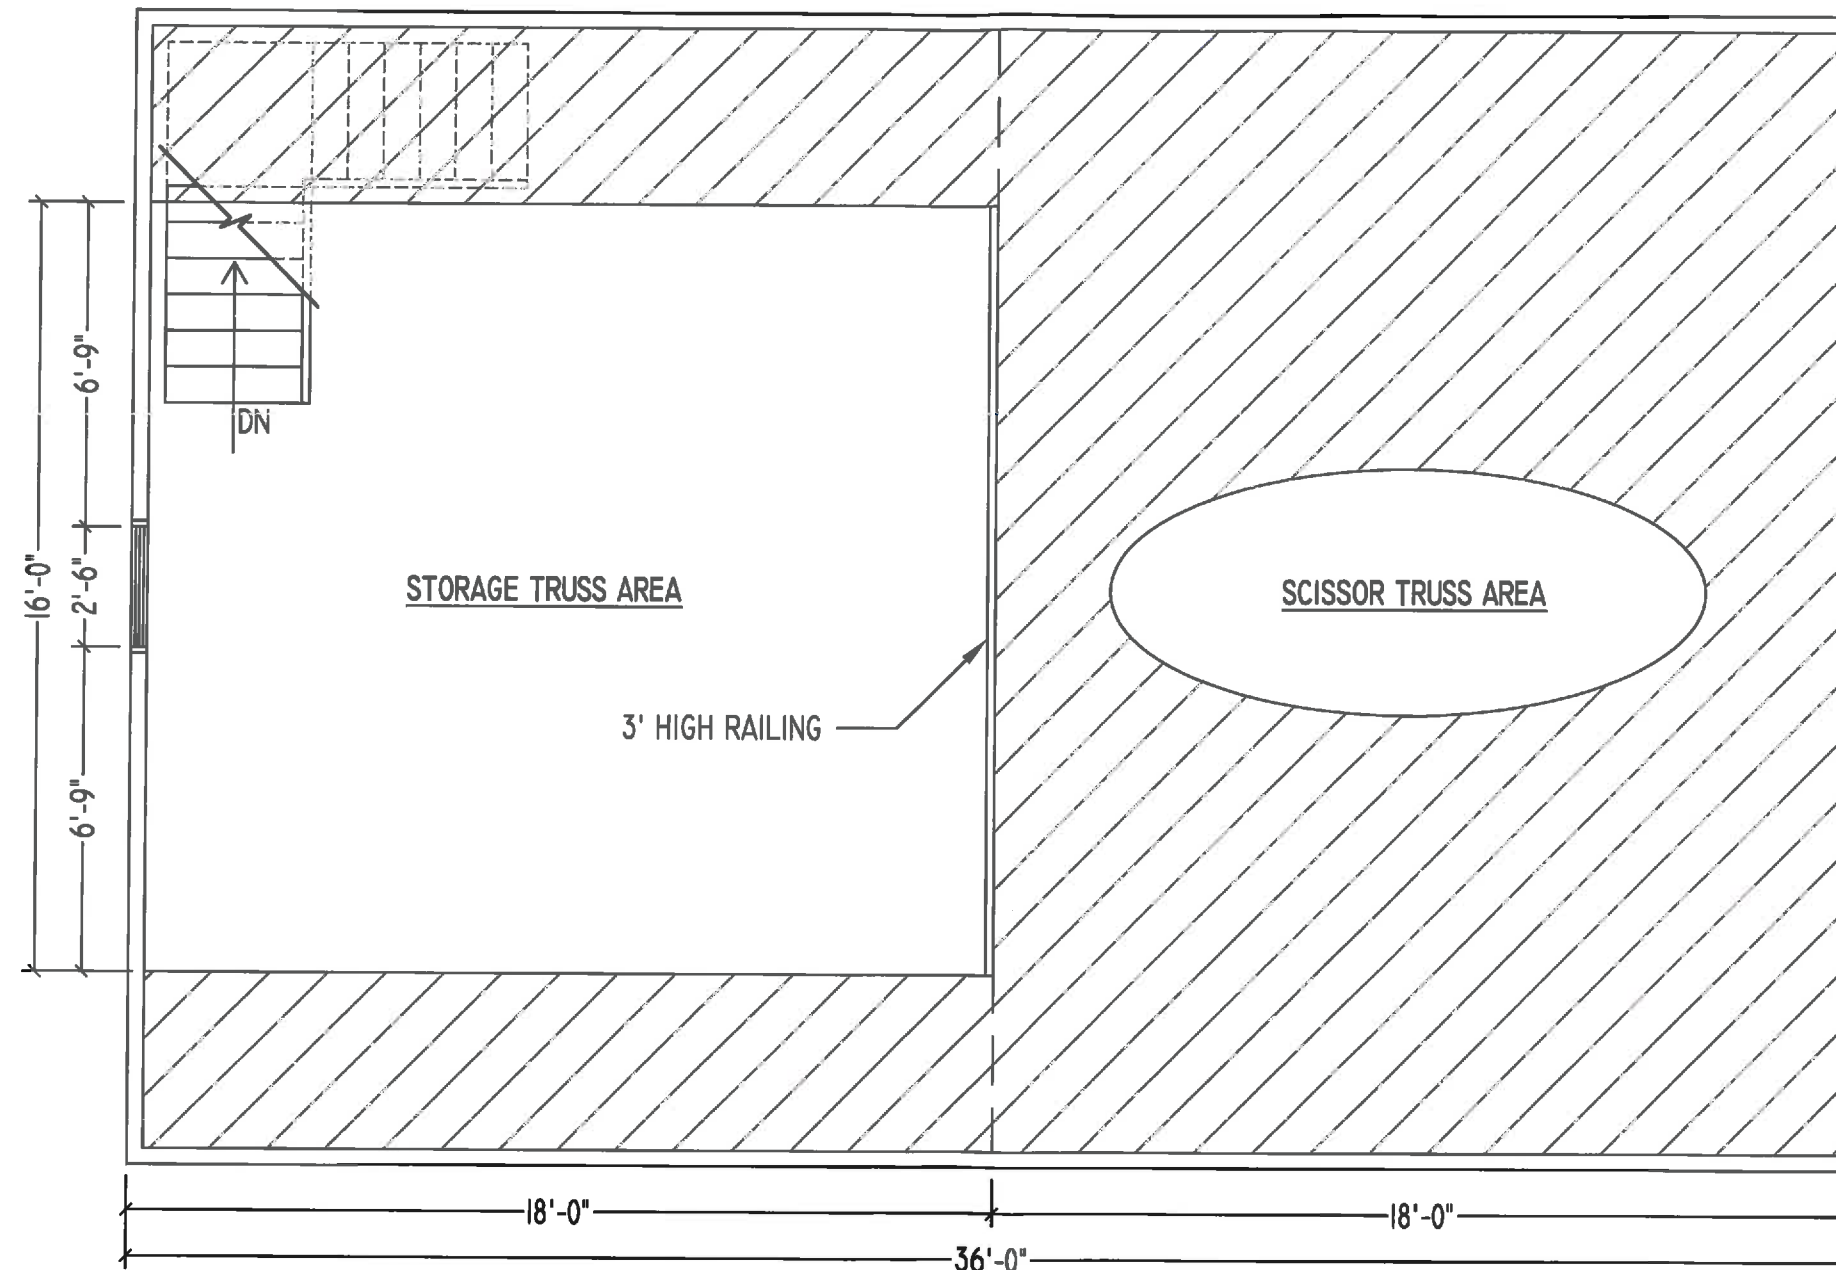

SECOND FLOOR

NOTES:

1. WALLS: 2" X 4" FRAMING, 8' HIGH
2. SIDING: DURATEMP TI-II SIDING, BUCKSKIN / MIRATEC TRIM, BROWN
3. ROOFING: CERTAINTEED ARCHITECTURAL SHINGLES, MOIRE BLACK
4. DOORS: (1) 16' X 7' RW PREMIUM L200 OH DOOR, PLANK PANELS, CAFE
(1) 9' X 7' RW PREMIUM L200 OH DOOR, PLANK PANELS, CAFE
(1) 6' 9-LITE DOUBLE DOORS, BRONZE (BIH)
5. WINDOWS: (2) 30" X 40" DOUBLE HUNG, VINYL, INSULATED, BRONZE (PROVIA)
(3) 96" X 24" PICTURE, VINYL, INSULATED, BRONZE (PROVIA)
6. CONCRETE: 4" POURED FROSTWALL, 8" THICK ON 16" X 8" POURED FOOTING
4" POURED CONCRETE SLAB

TOWN OF CHESTER - ORANGE COUNTY - SBL#: 16-1-64

MATTHEW ORR
265 PINE HILL RD
CHESTER, NY 10918
781-6482

**GREY'S
WOODWORKS**
STORAGE SHEDS AND GARAGES
7862 State Route 55 | Grahamsville, NY
845.985.7006
www.greyswoodworks.com

DATE DRAWN: JANUARY 2020


SCALE: 1/4" = 1'-0"

DRAWN BY: MIKE CAREY


LAST UPDATE: 1.24.2020

SHEET


A2

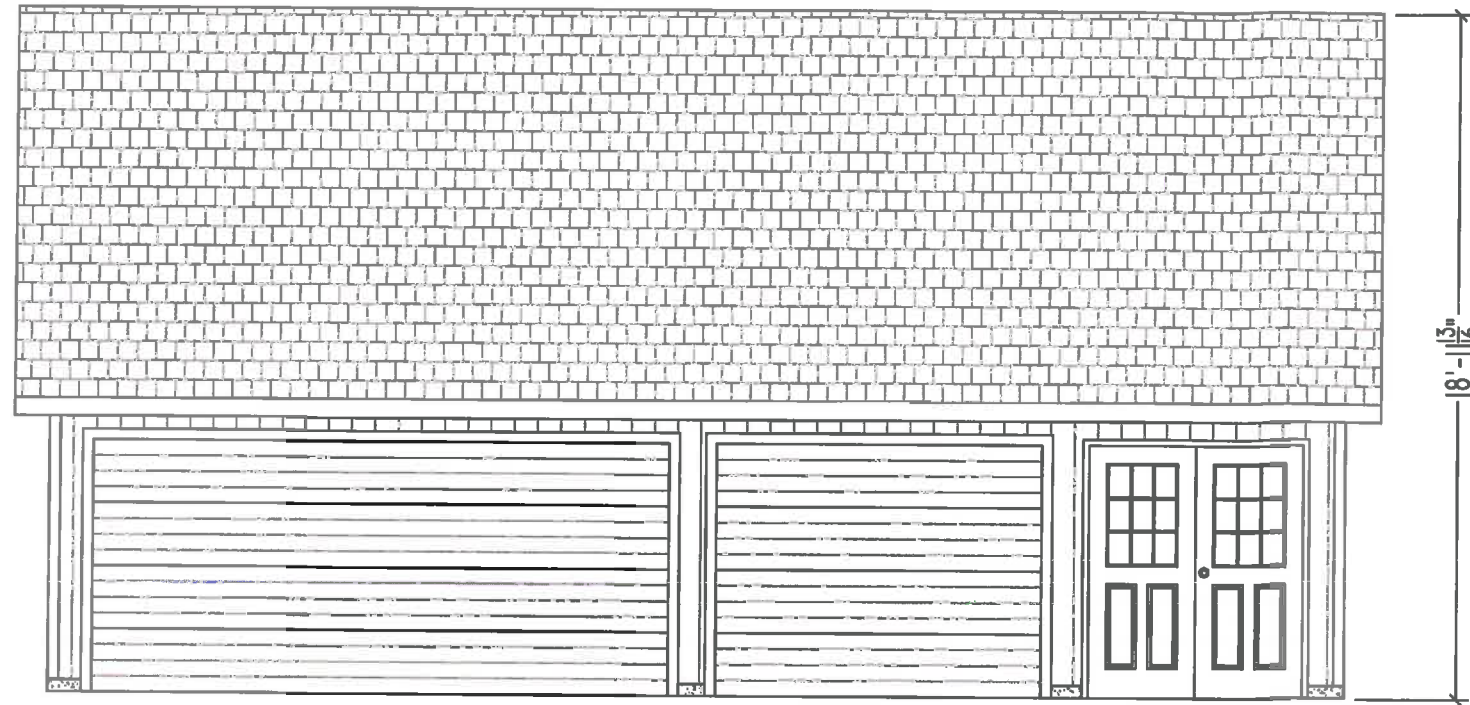


FRONT ELEVATION

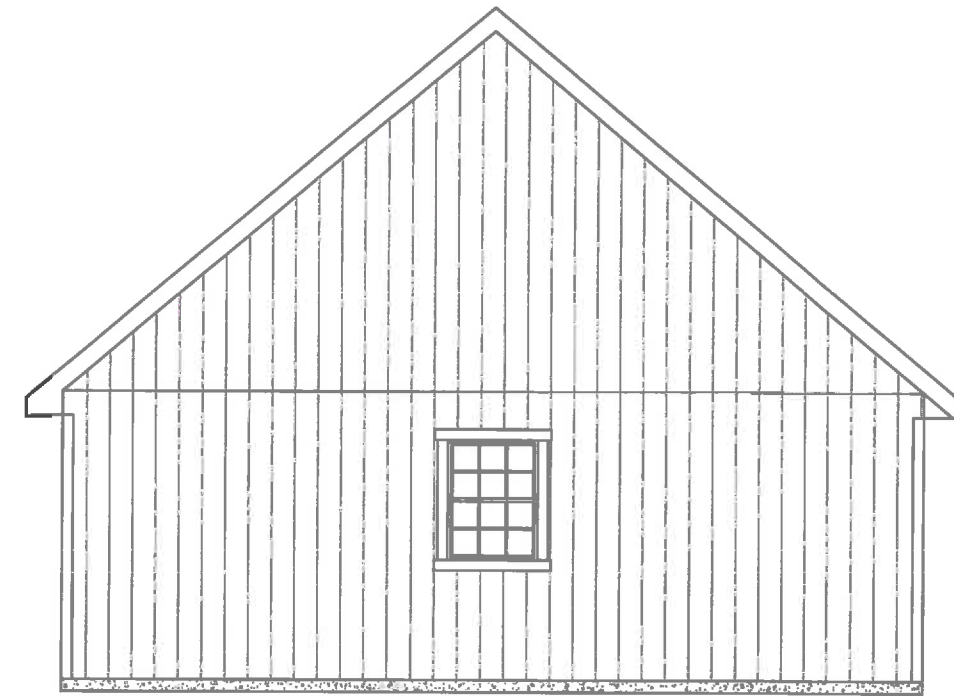

RIGHT SIDE ELEVATION

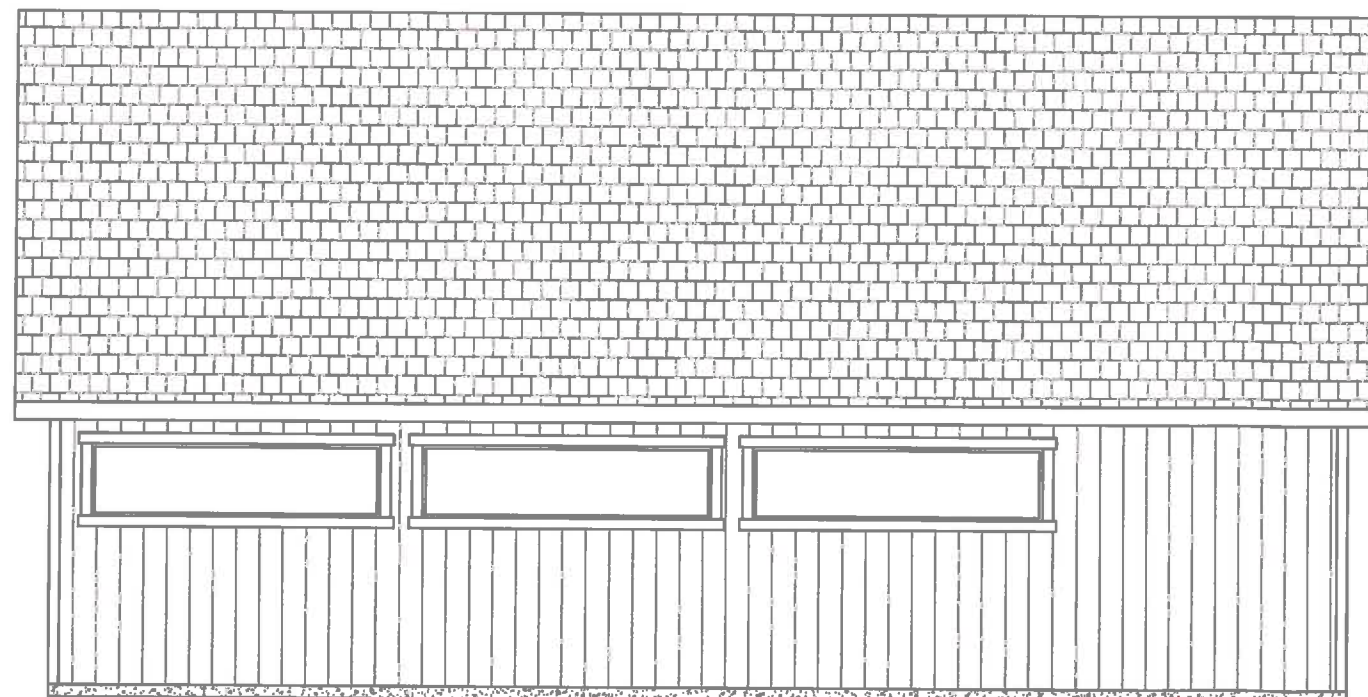

REAR ELEVATION

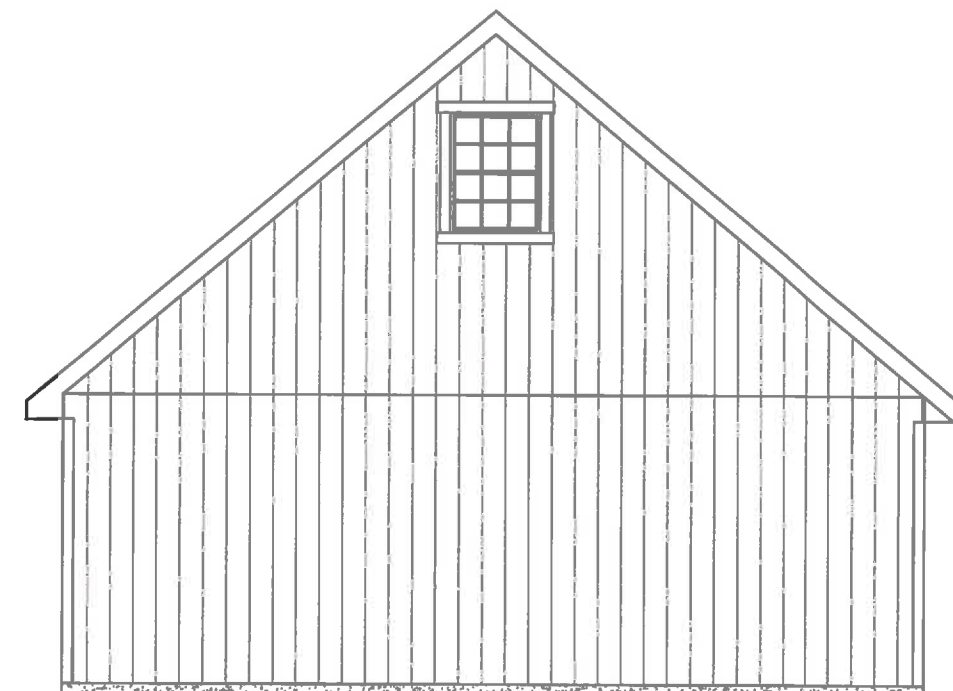

LEFT ELEVATION

CLIMATIC AND GEOGRAPHIC DESIGN CRITERIA

GROUND SNOW LOAD (s)	WIND DESIGN				SEISMIC DESIGN CATEGORY (f)	Subject To Damage From			WINTER DESIGN TEMPERATURE (g)	ICE BARRIER Underlayment REQUIRED (h)	FLOOD HAZARDS (i)	AIR FREEZING INDEX (j)	MEAN ANNUAL TEMP (k)
	SPEED (mph) (d)	Topographic Effects (b)	Special Wind Region (l)	Wind-borne Debris Zone (m)		WEATHERING (a)	FROST LINE DEPTH (b)	TERMITE (c)					
55 psf (600-feet)	115 mph	No	No	No	Category B	Severe	4-feet	n/a	1°	Yes	NO	1590	44.9°


TOWN OF CHESTER - ORANGE COUNTY - SBL#: 16-1-64

MATTHEW ORR
265 PINE HILL RD
CHESTER, NY 10918
781-6482

**GREY'S
WOODWORKS**
STORAGE SHEDS AND GARAGES
7862 State Route 55 | Grahamsville, NY
845.985.7006
www.greyswoodworks.com

DATE DRAWN: JANUARY 2020
SCALE: 1/4" = 1'-0"
DRAWN BY: MIKE CAREY
LAST UPDATE: 1.24.2020

SHEET
A3

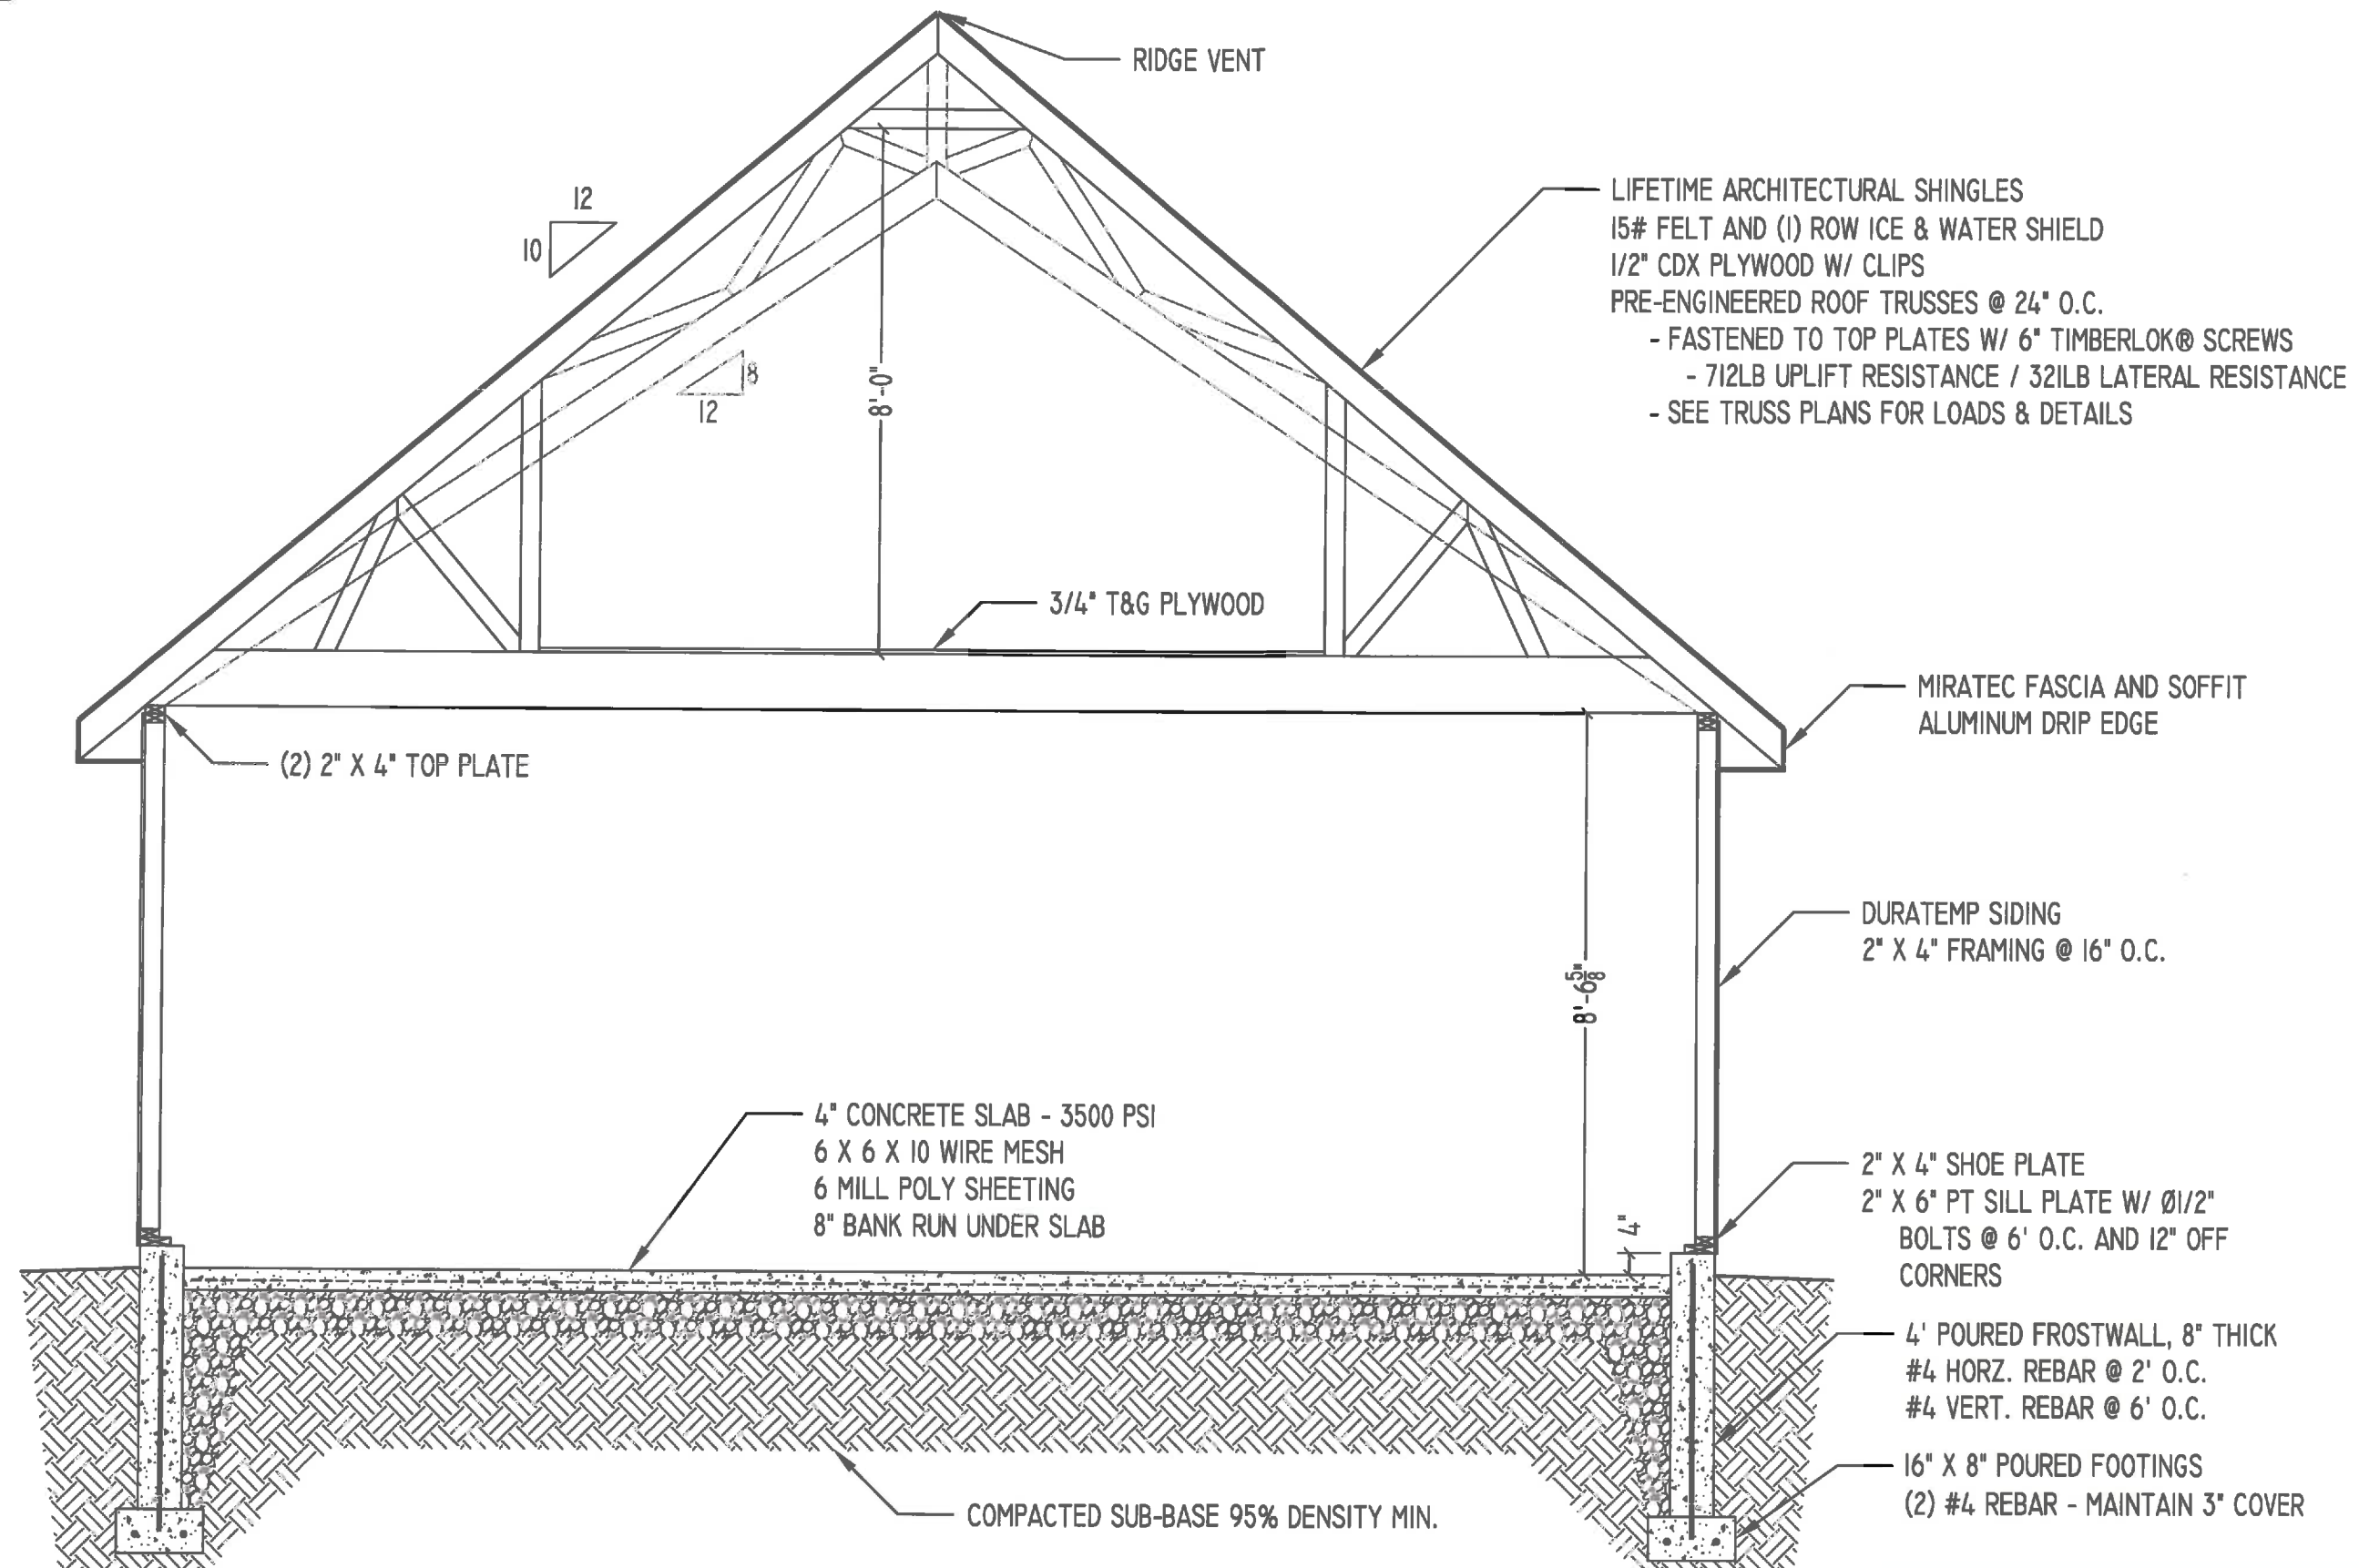

SECTION VIEW

TOWN OF CHESTER - ORANGE COUNTY - SBL#: 16-1-64

MATTHEW ORR
265 PINE HILL RD
CHESTER, NY 10918
781-6482

GREY'S
WOODWORKS
STORAGE SHEDS AND GARAGES
7862 State Route 55 | Grahamsville, NY
845.985.7006
www.greyswoodworks.com

DATE DRAWN: JANUARY 2020
SCALE: 1/4" = 1'-0"
DRAWN BY: MIKE CAREY
LAST UPDATE: 1.24.2020

SHEET
A4