



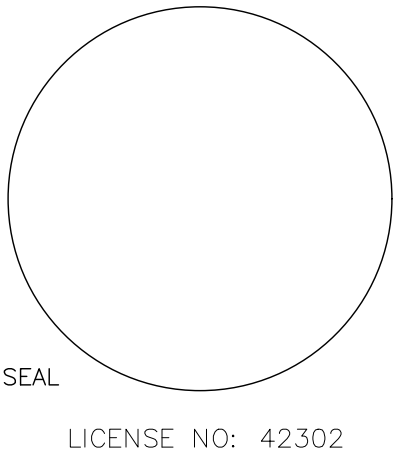


PROPOSED WAREHOUSE ADDITION FOR:
193 BLACK MEADOW ROAD
TOWN OF CHESTER
ORANGE COUNTY, NEW YORK


Project No. 51E101
Drawn By: LH
Reviewed By: PS
Date AUG. 3, 2022

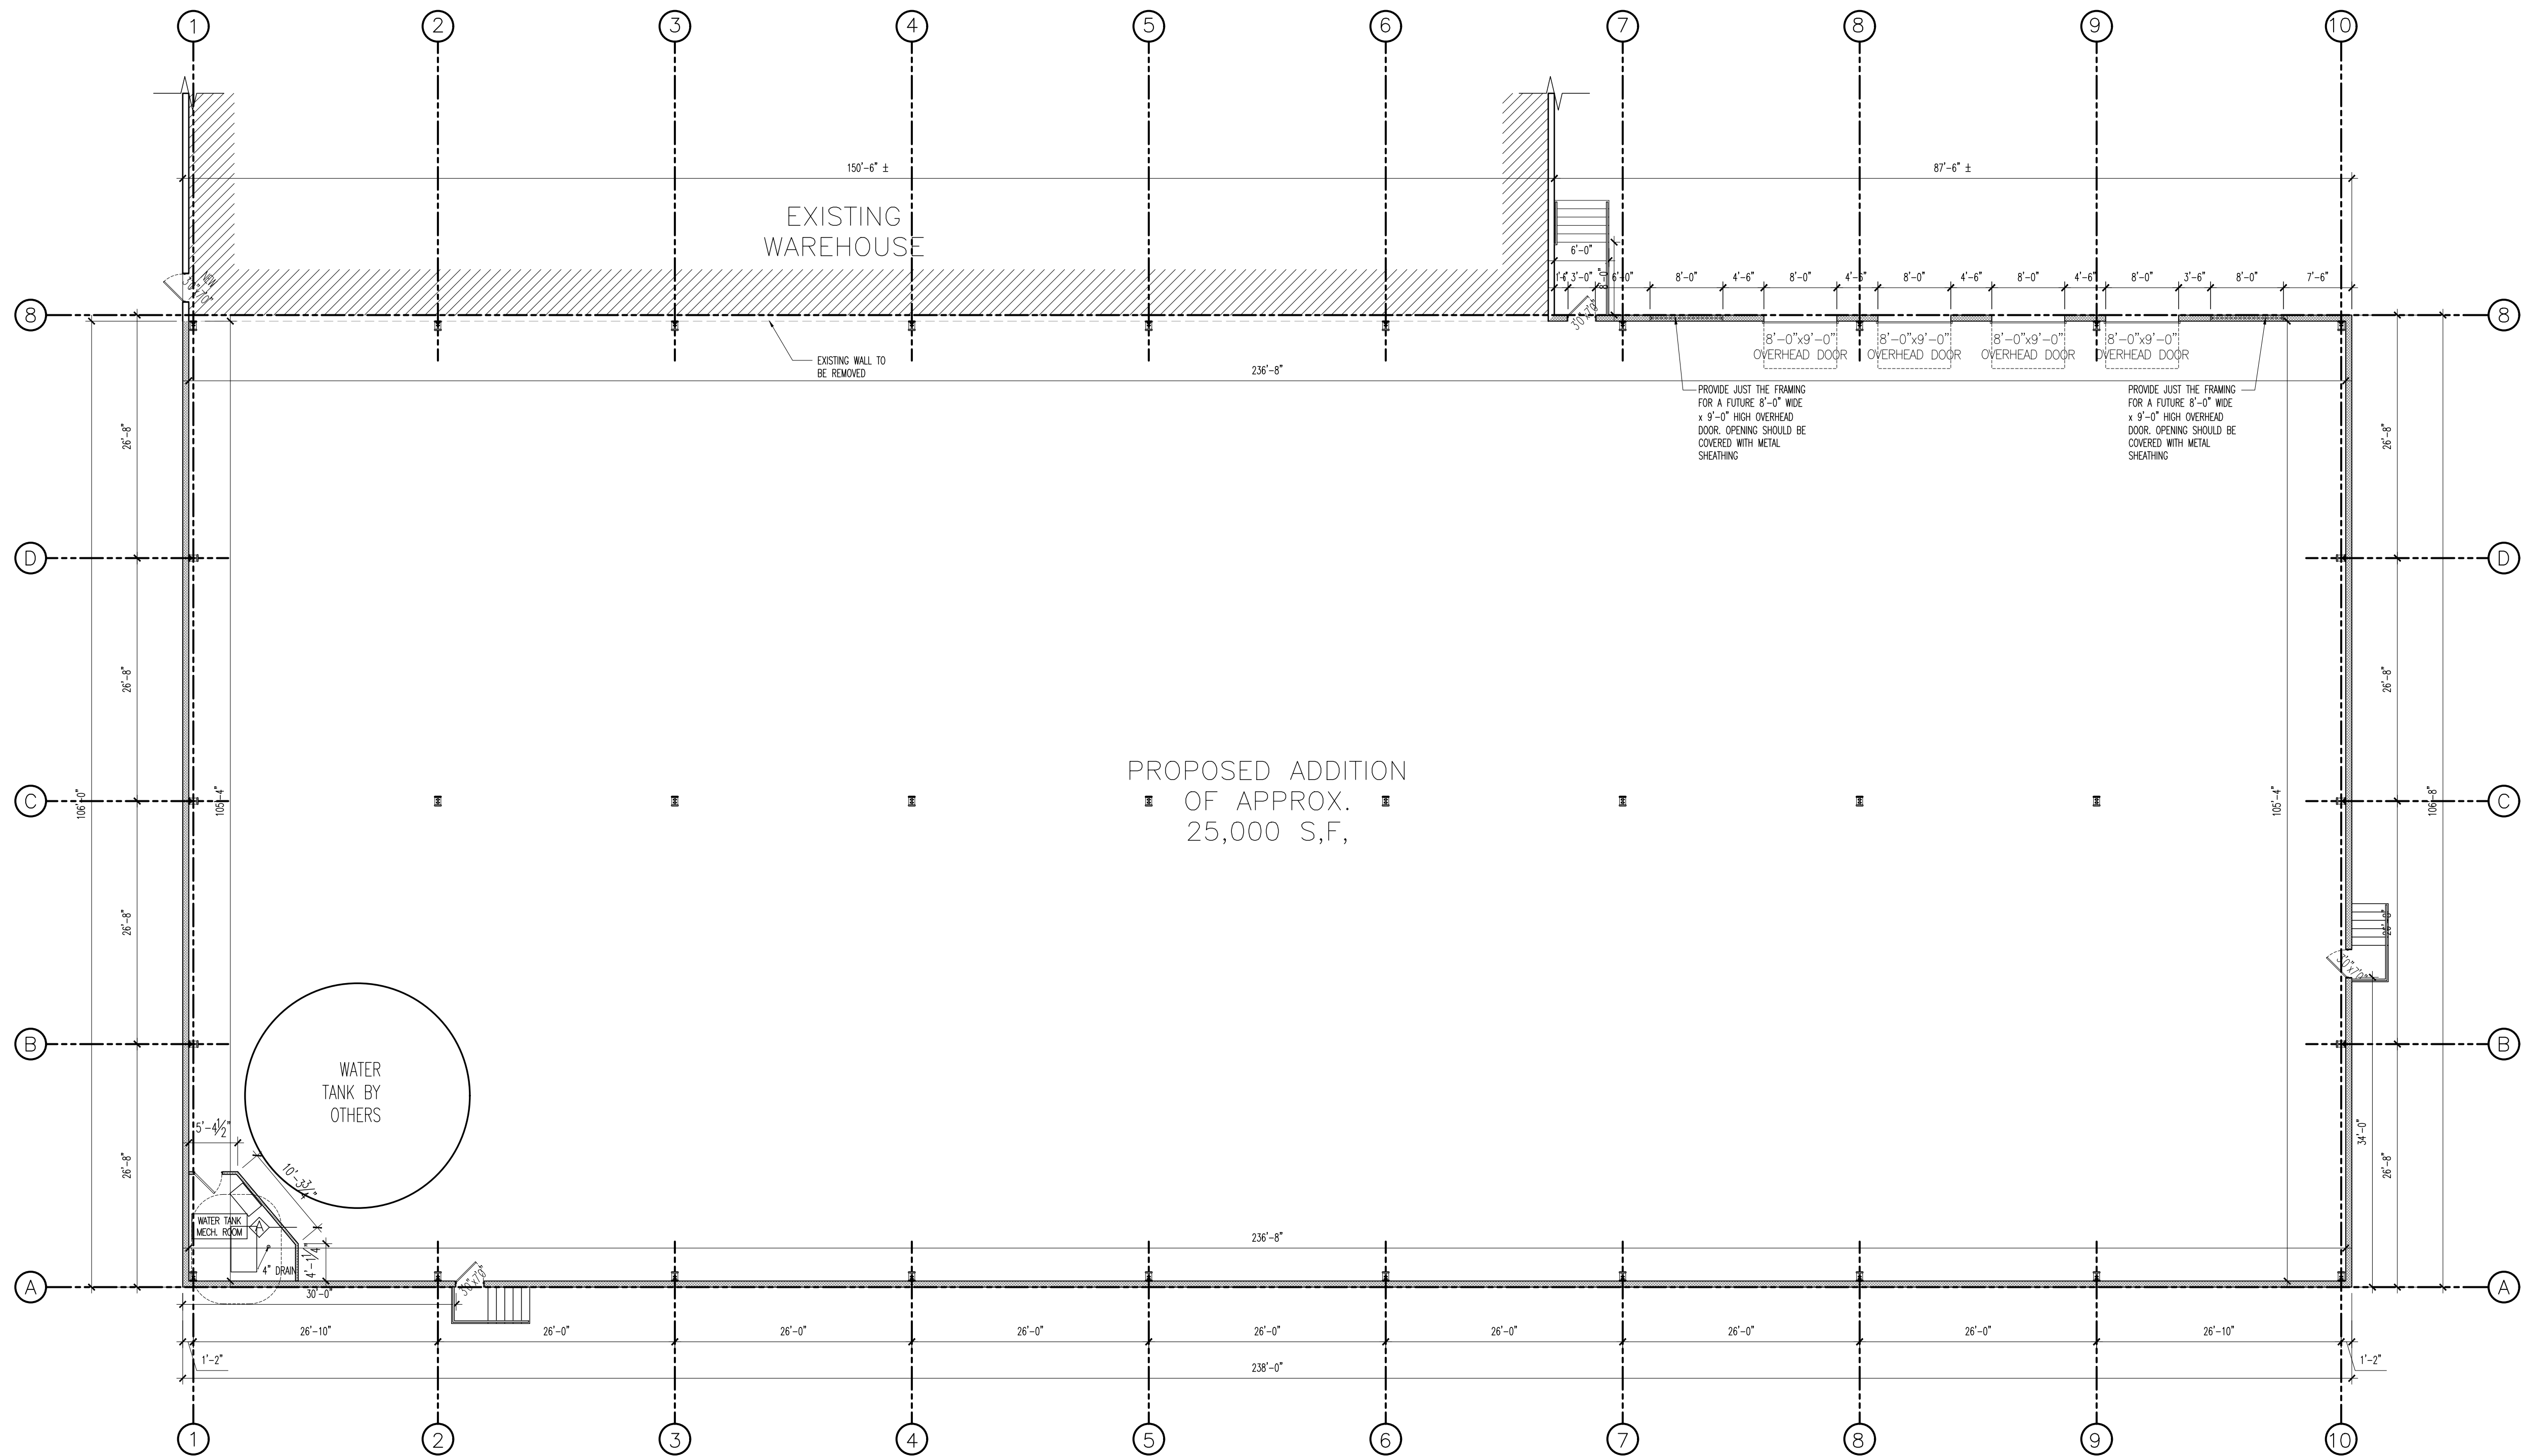


1 FIRST FLOOR PLAN
A-102 SCALE: 3/32" = 1'-0"

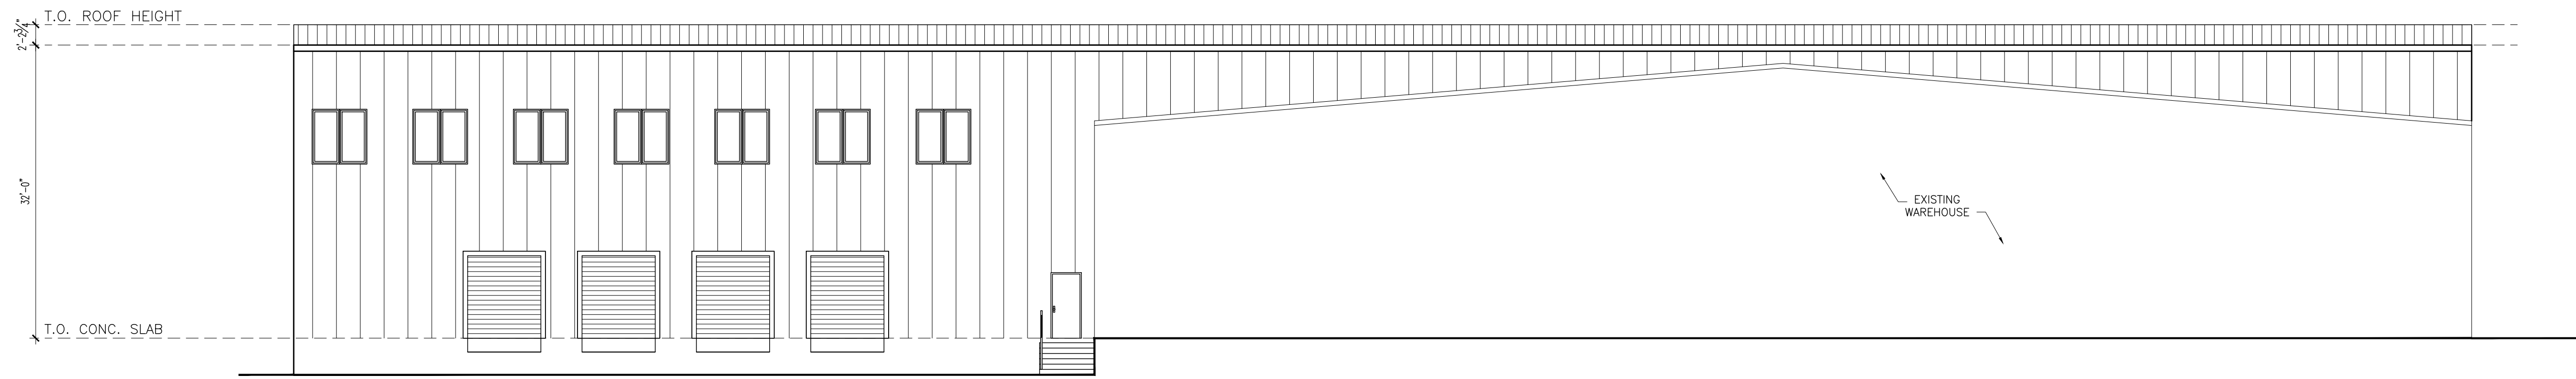


1 FRONT ELEVATION
A-201
SCALE: 3/32" = 1'-0"

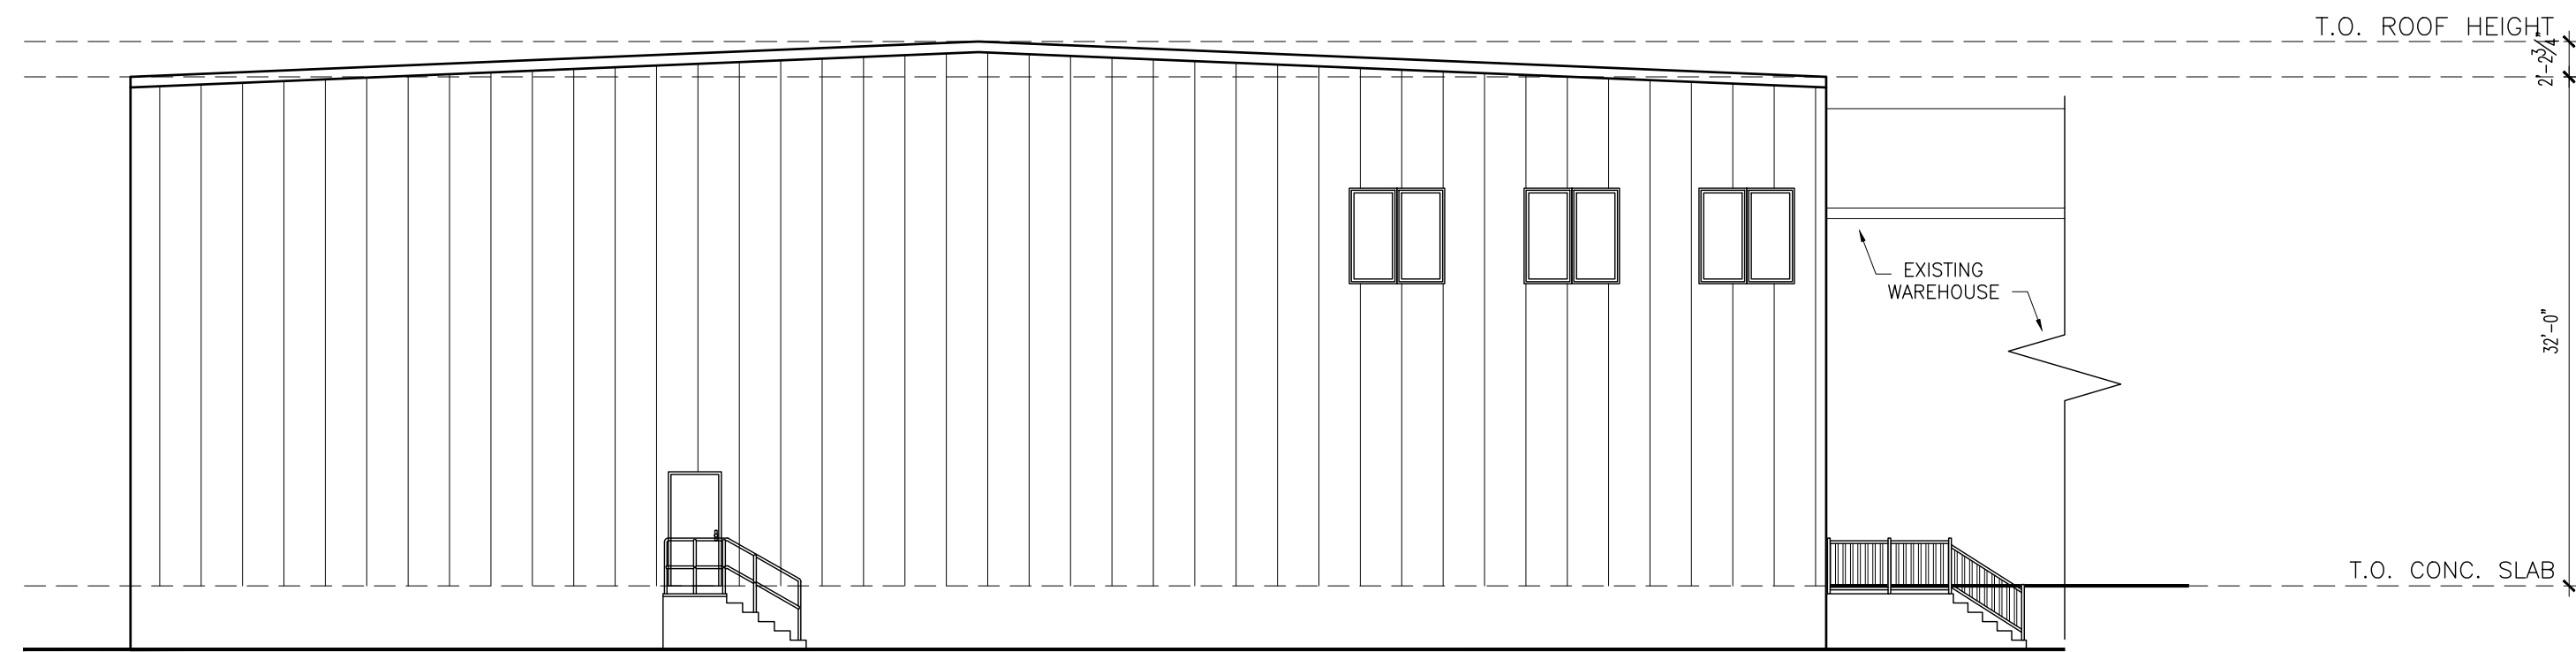


2 LEFT ELEVATION
A-201
SCALE: 3/32" = 1'-0"

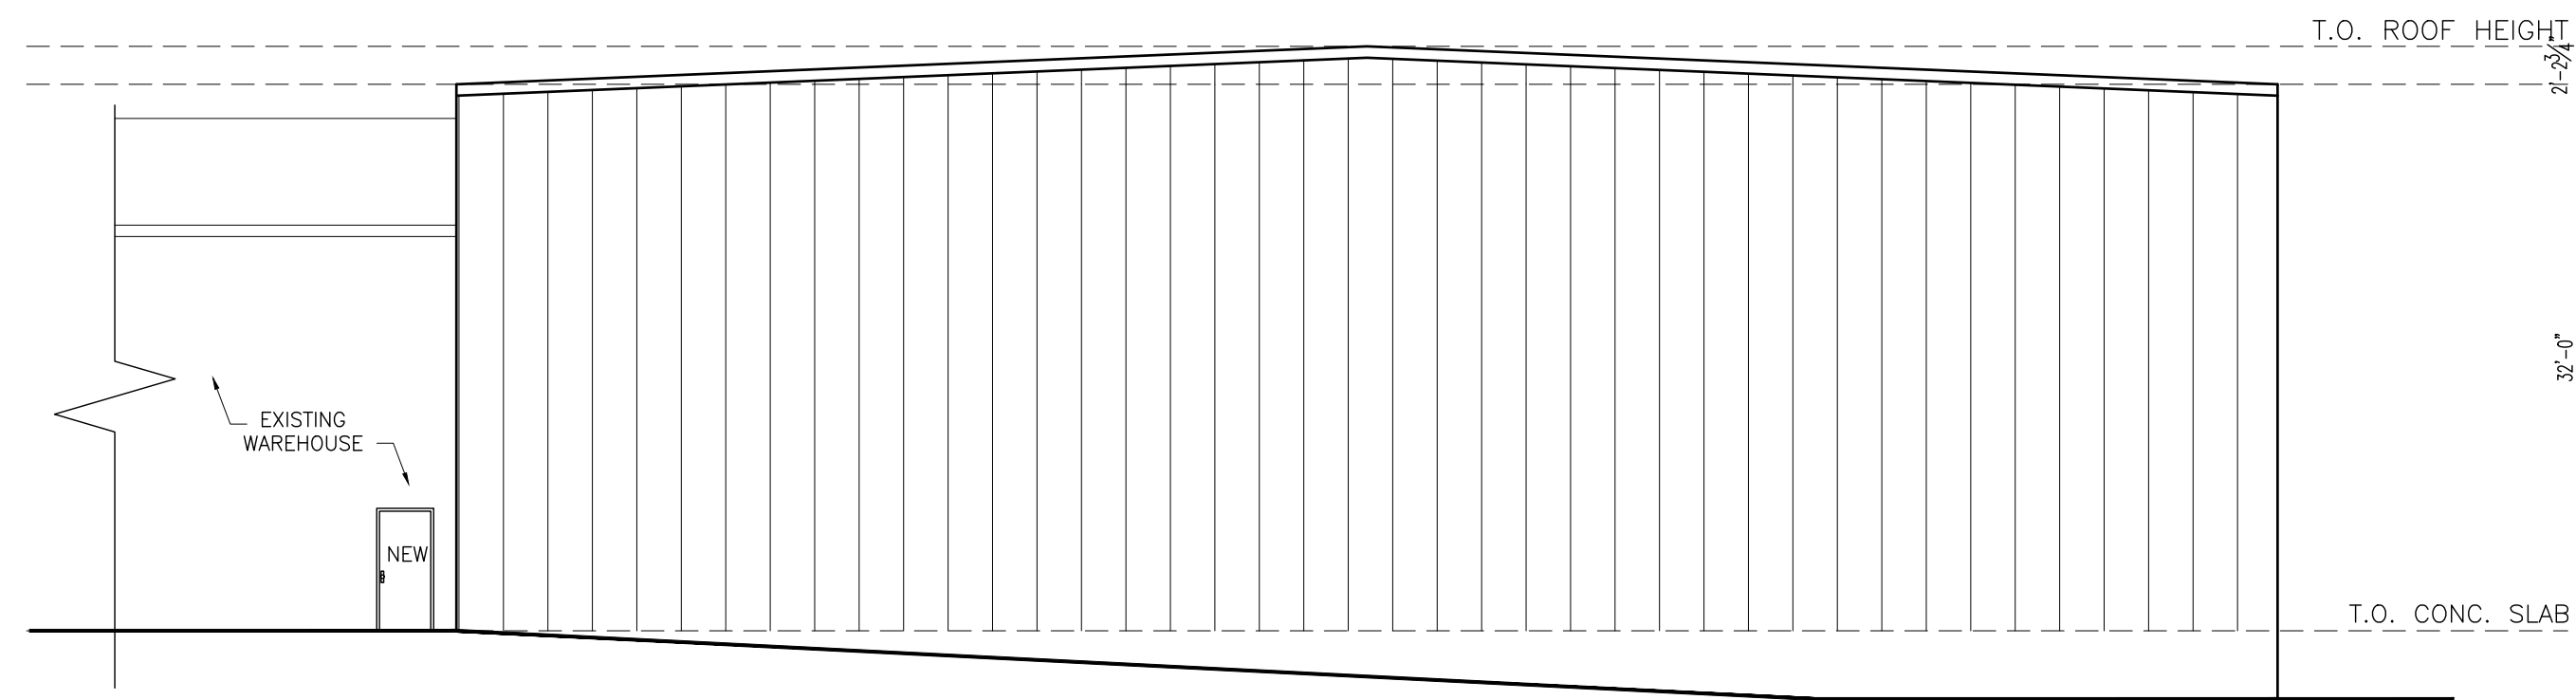

3 RIGHT ELEVATION
A-201
SCALE: 3/32" = 1'-0"

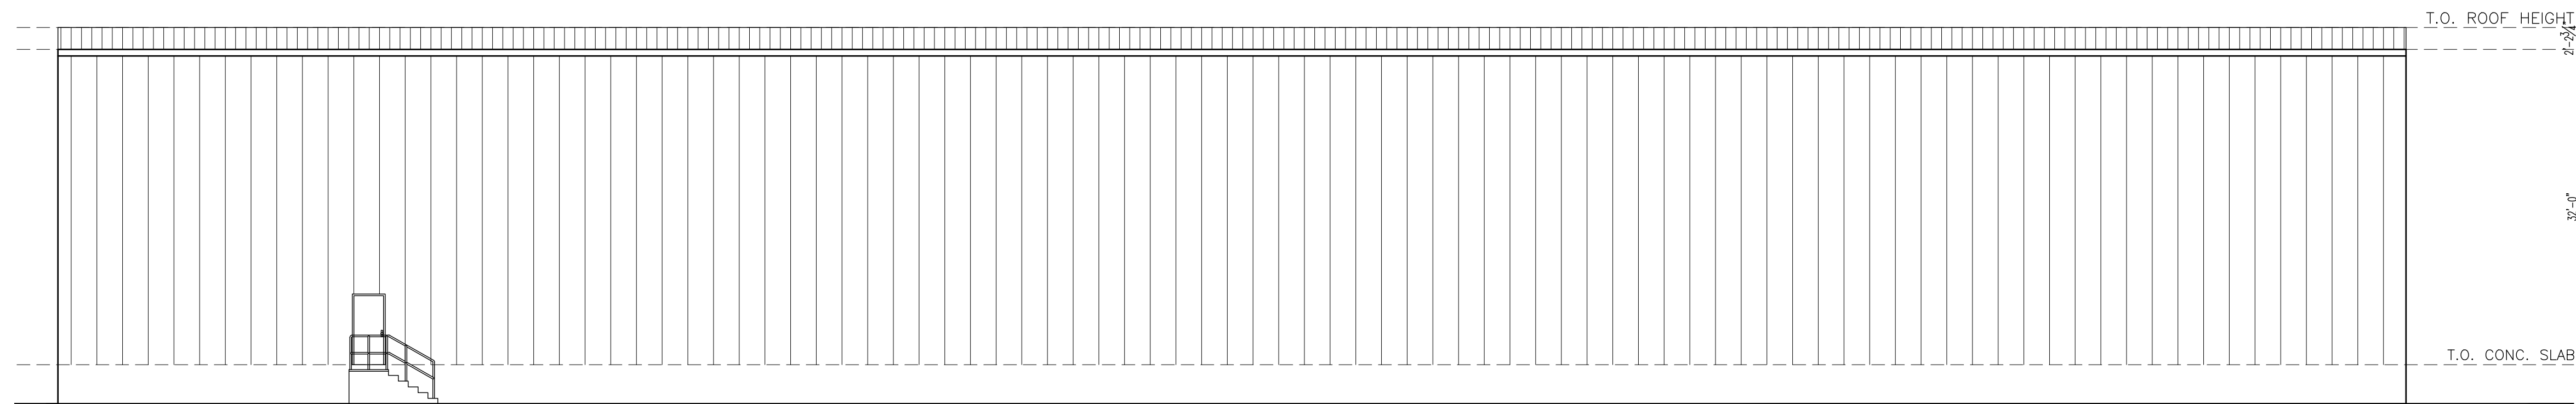

4 REAR ELEVATION
A-201
SCALE: 3/32" = 1'-0"

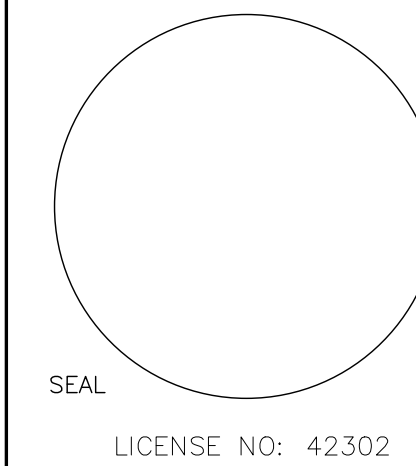

PROPOSED WAREHOUSE ADDITION FOR:
193 BLACK MEADOW ROAD
TOWN OF CHESTER
ORANGE COUNTY, NEW YORK

Project No. 51E101
Drawn By: LH
Reviewed By: PS
Date AUG. 3, 2022