


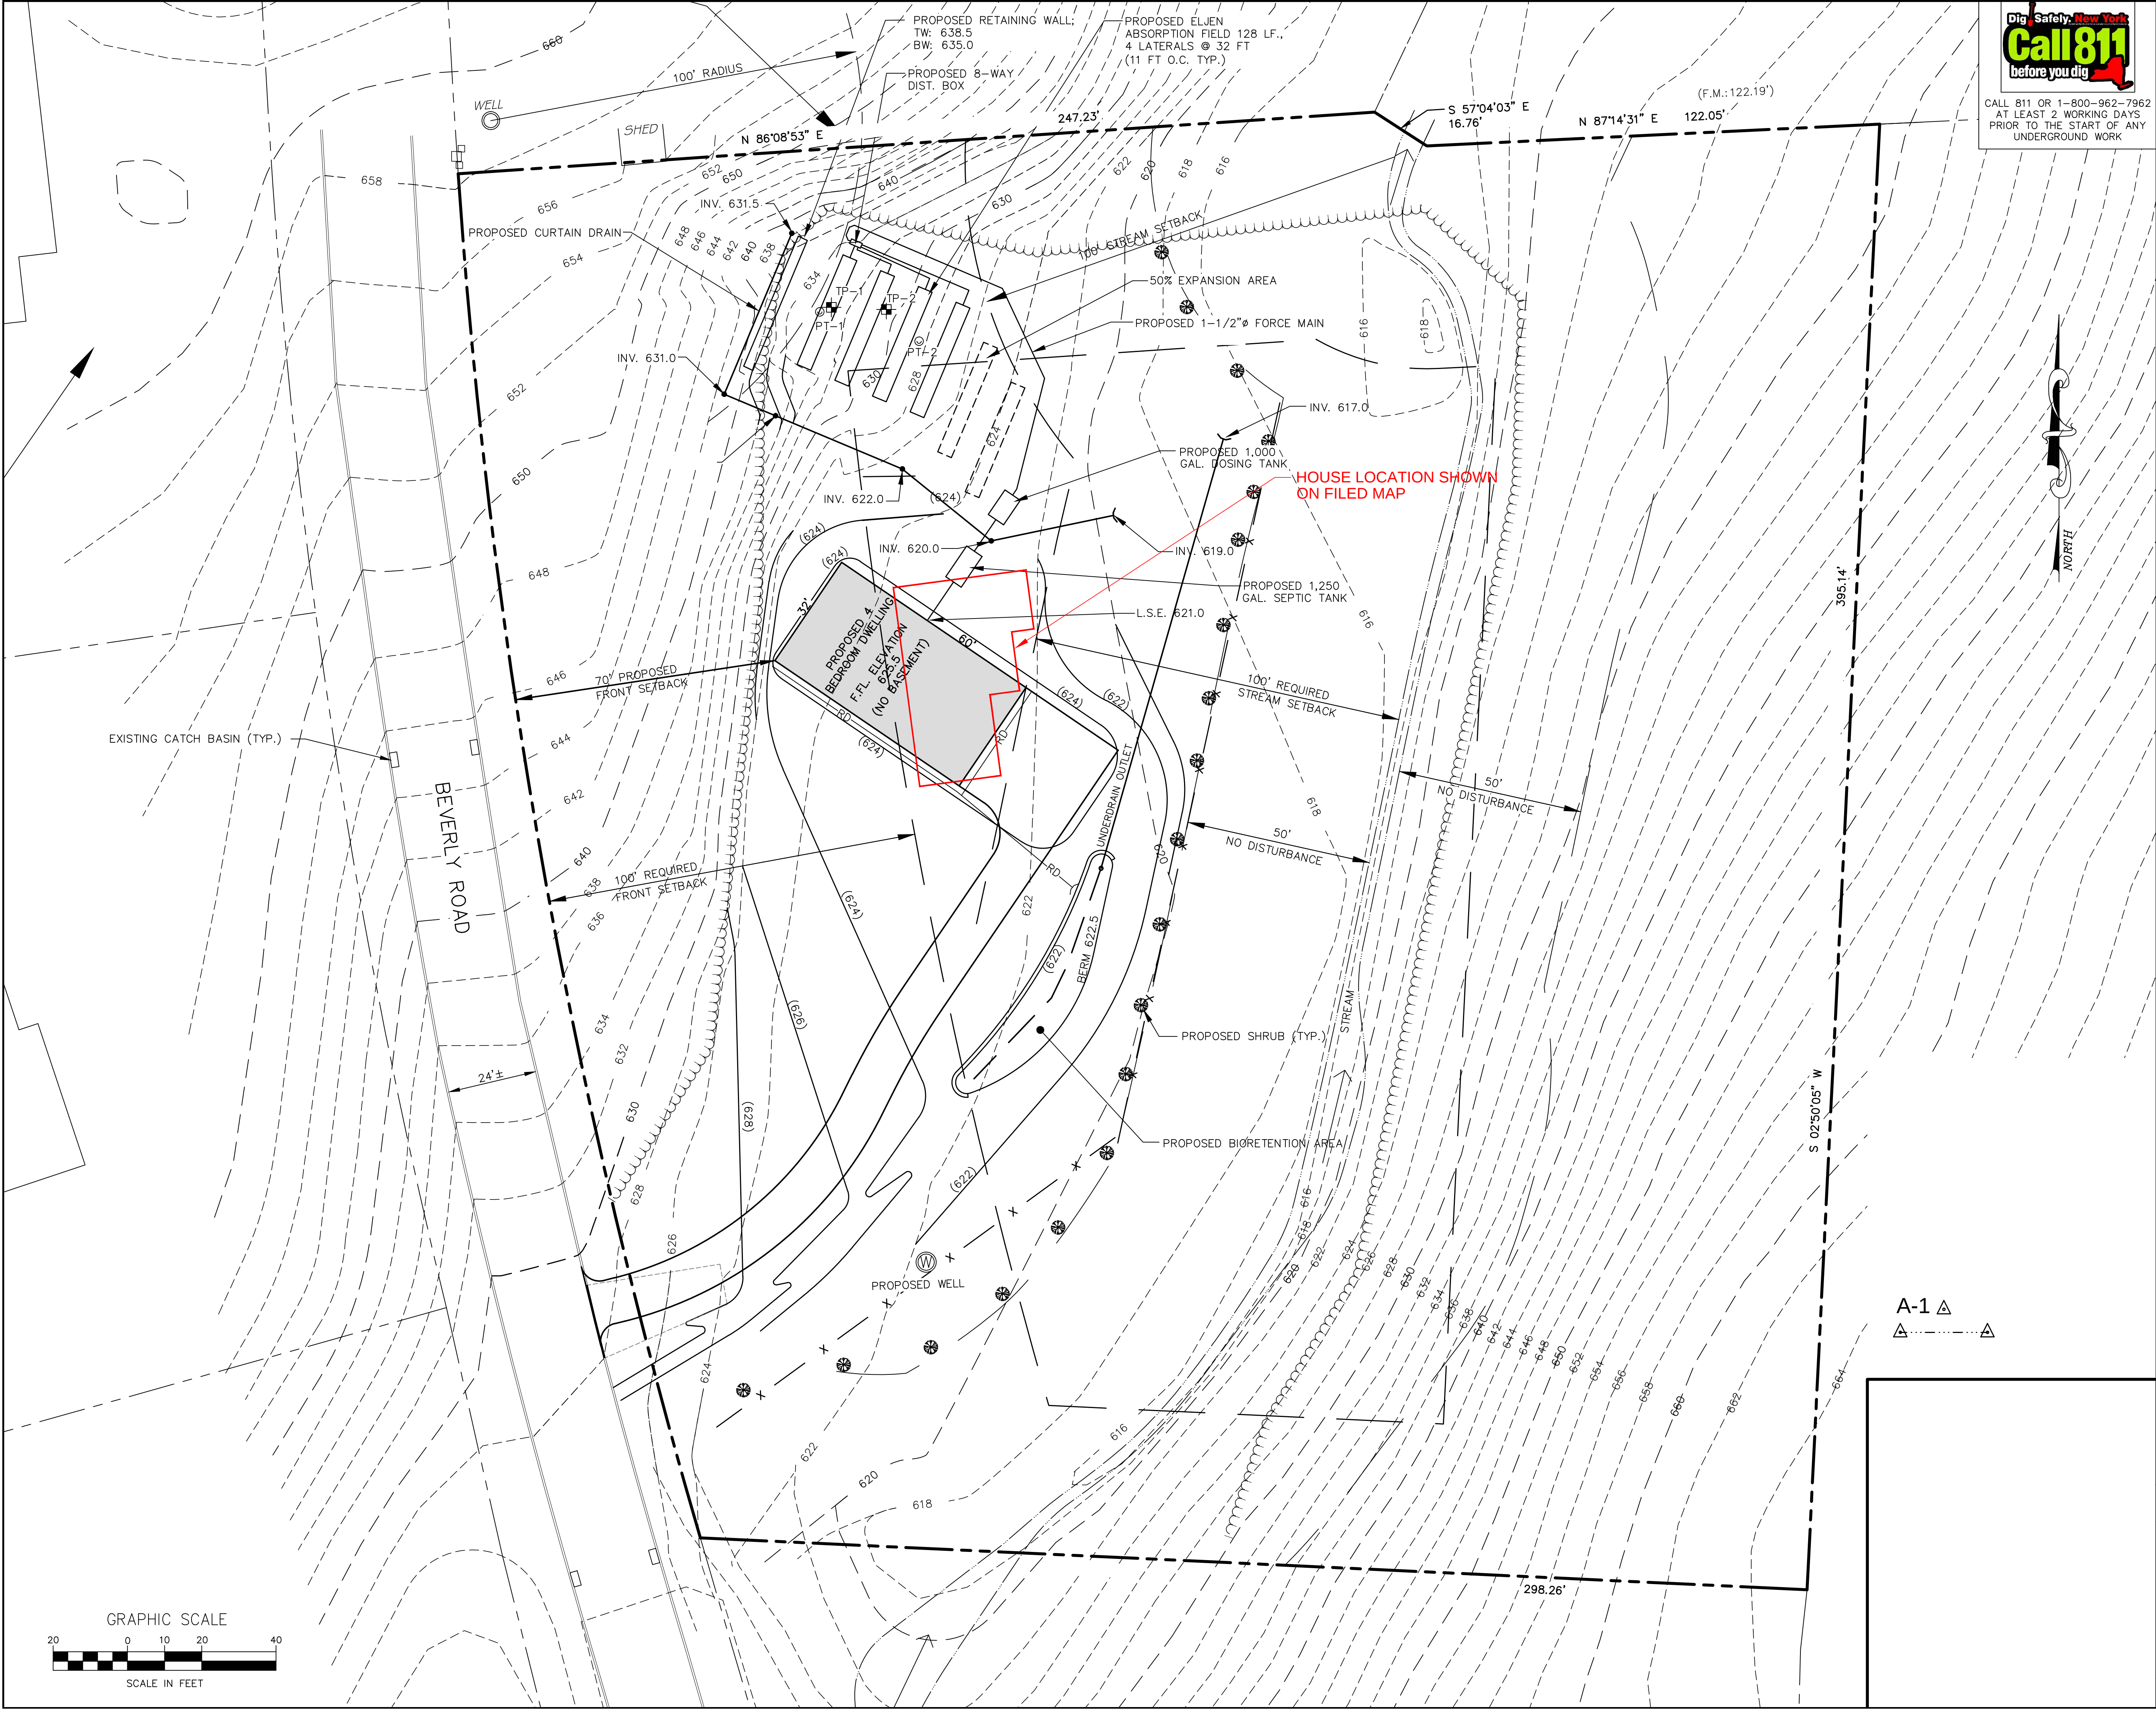

Call 811
before you dig

CALL 811 OR 1-800-962-7962
AT LEAST 2 WORKING DAYS
PRIOR TO THE START OF ANY
UNDERGROUND WORK

4	10/11/18	REVISED HOUSE LOCATION
3	10/3/18	ADDED PREVIOUSLY APPROVED HOUSE LOCATION
2	9/26/18	REVISED HOUSE LOCATION
1	5/8/18	REVISED HOUSE LOCATION
ISSUE	DATE	DESCRIPTION

JUNCAJ RESIDENCE
115 BEVERLY ROAD
SECTION 15, BLOCK 3, LOT 23.1
TOWN OF CHESTER
ORANGE COUNTY, NEW YORK

SITE PLAN

LEHMAN & GETZ, P.C.
CONSULTING ENGINEERS
PH. 845-986-7737 FAX 845-986-0245
17 RIVER STREET WARWICK, NEW YORK 10990

DAVID A. GETZ, P.E.
N.Y.S. LIC. No. 61265

DRAWN BY BJF	CHECKED BY DAG	SCALE 1"=20'	JOB NO. 1662.1	SHEET NO. 1 OF 1
-----------------	-------------------	-----------------	-------------------	---------------------