



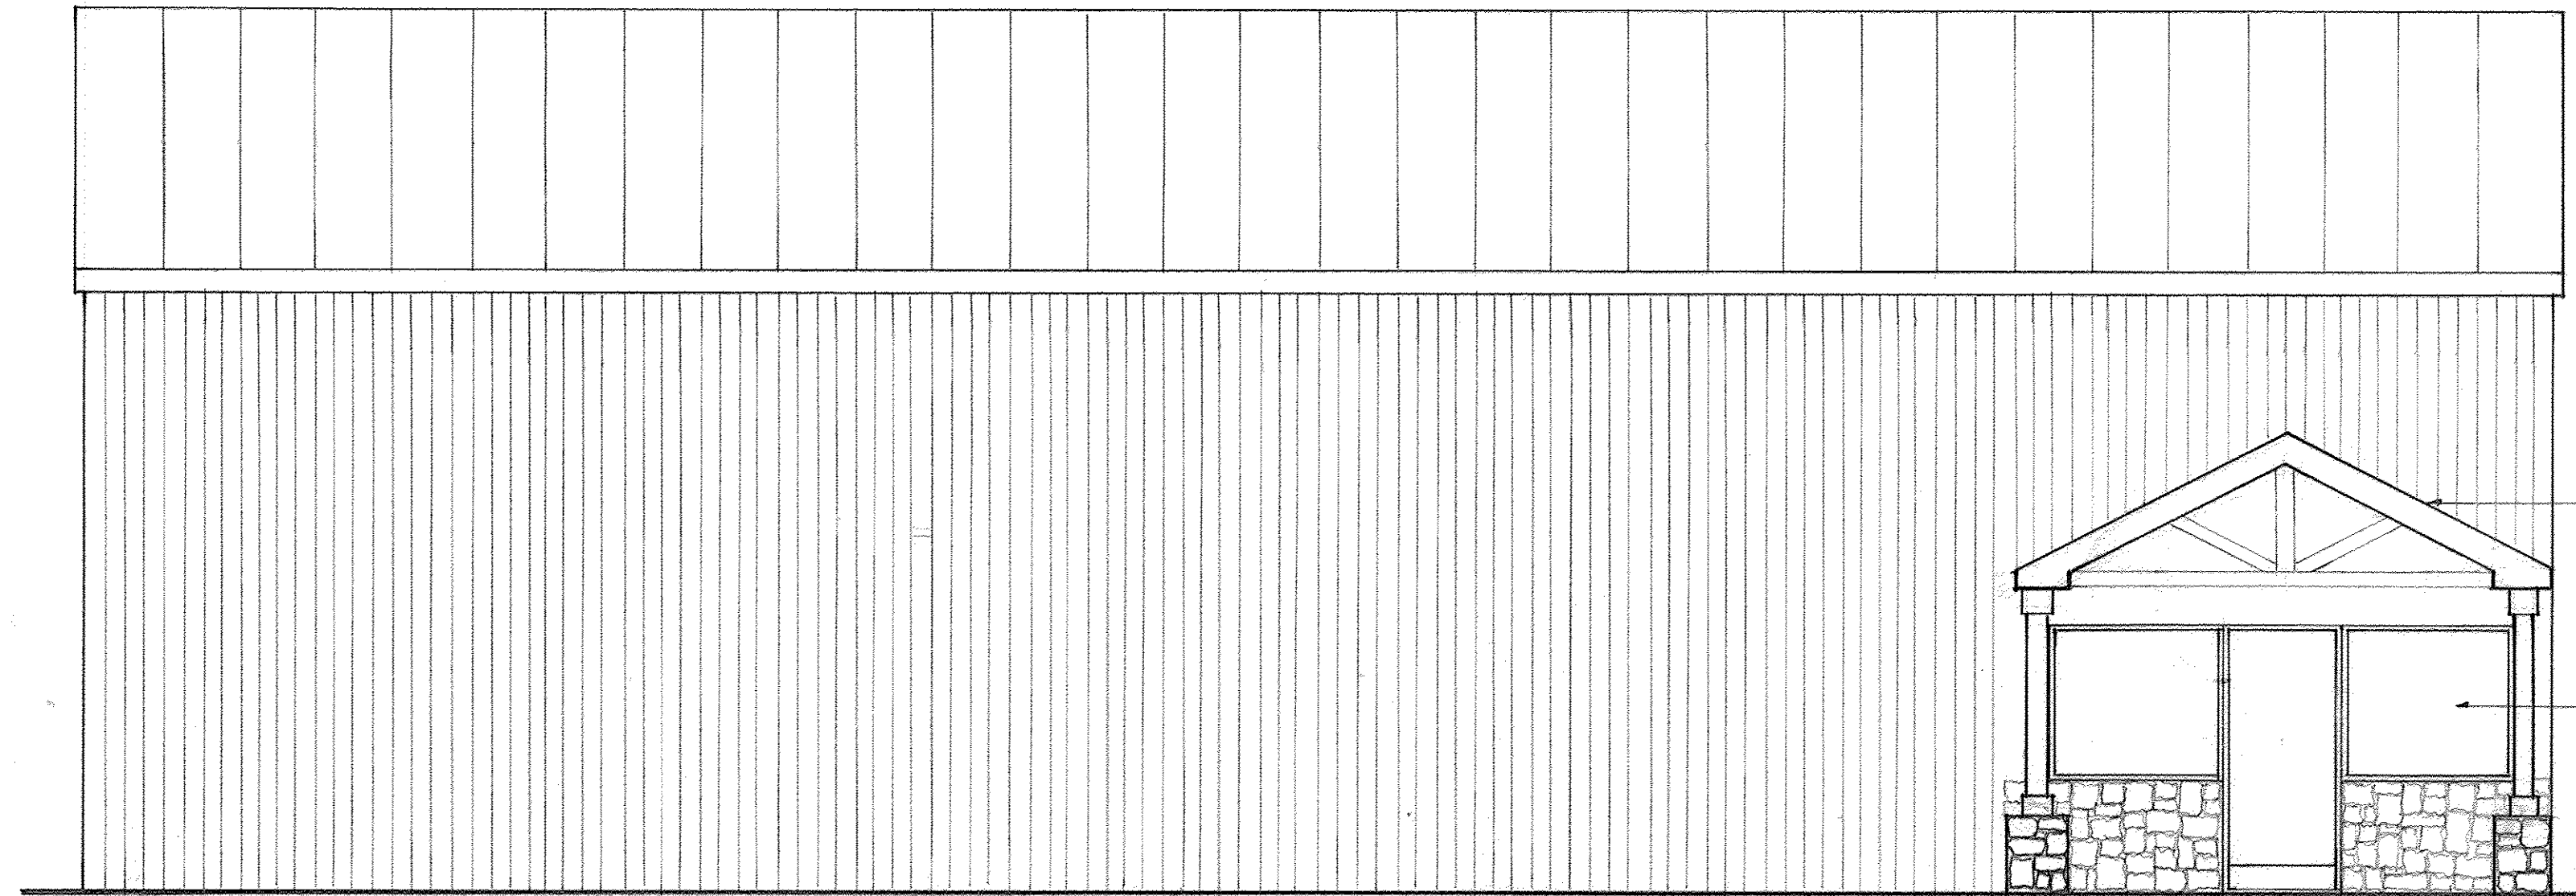

ELEVATION
SCALE: 1/4" = 1'-0"

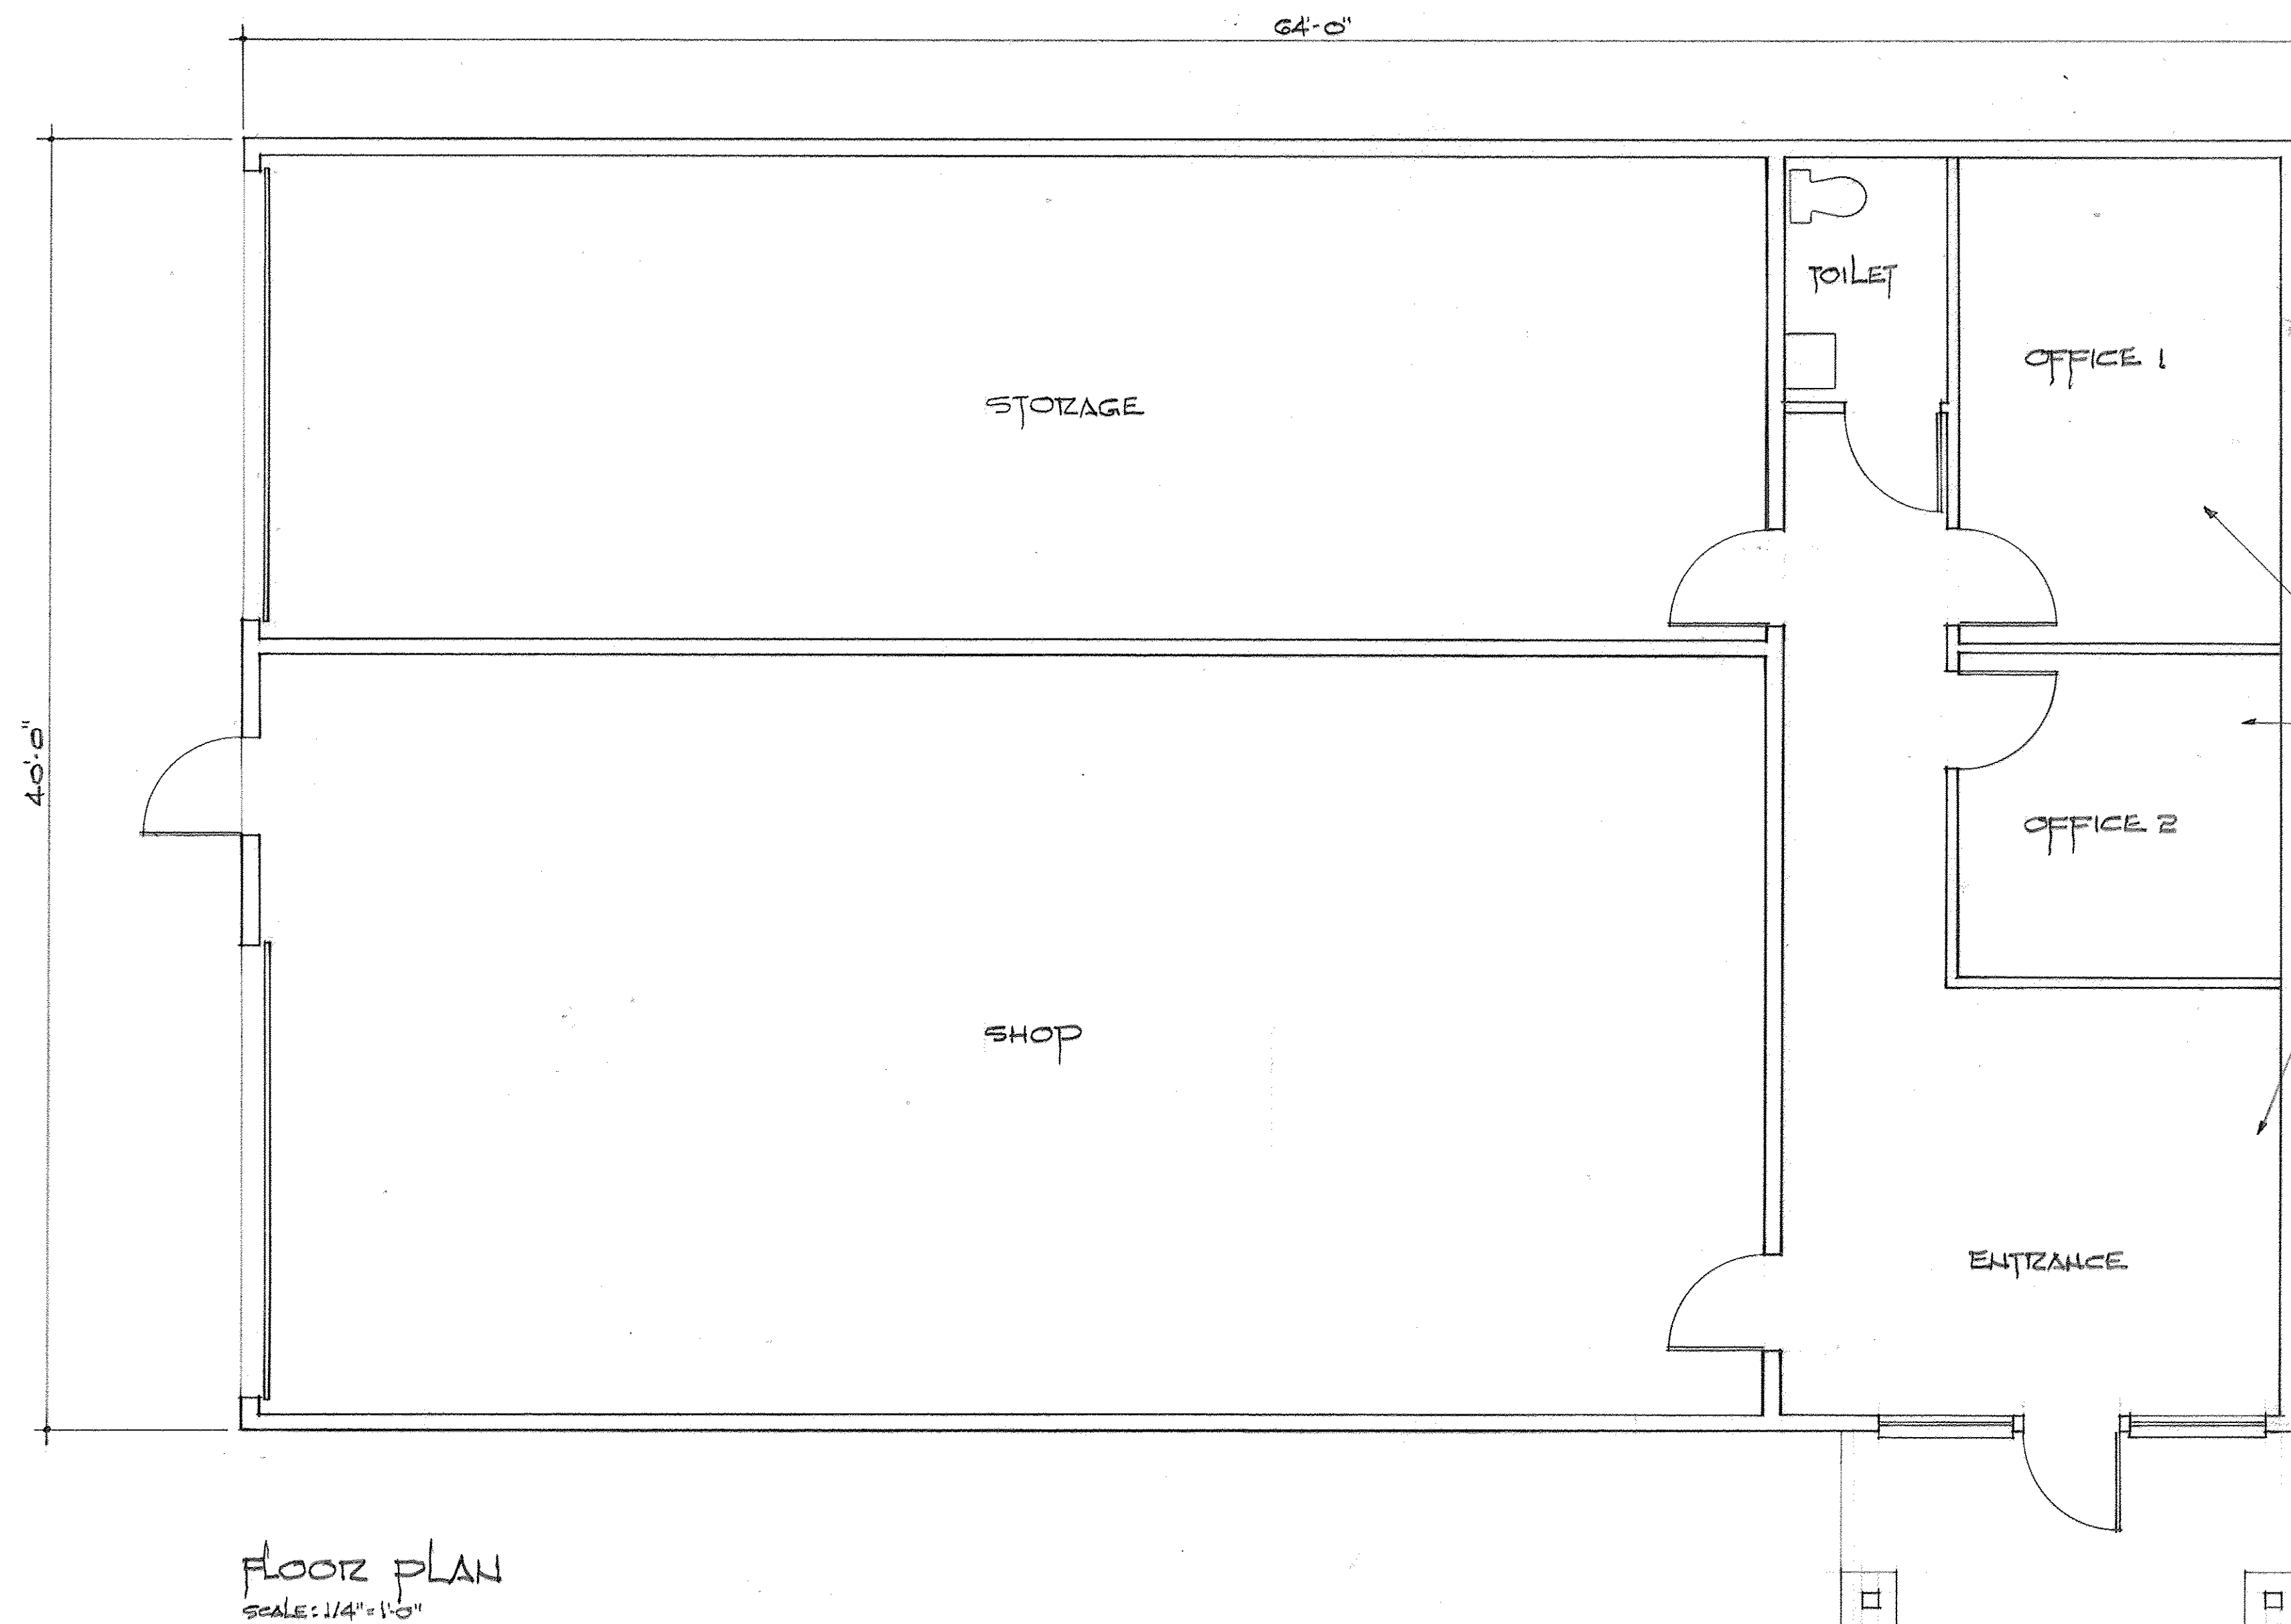

FLOOR PLAN
SCALE: 1/4" = 1'-0"

REVISIONS	
LIC. NO. 020633	
MICHAEL J. SCHARFF, AIA, LEED AP ARCHITECT 318 ACKERTOWN ROAD CHESTNUT RIDGE, NEW YORK 10952 646 - 879 - 1070 michael@michaelscharff.com	
OWNER MR. BRIAN KRUTCHKOFF 1831 KINGS HIGHWAY (COUNTY HIGHWAY 13) CHESTER, NEW YORK TAX MAP #67.1	
PROJECT RENOVATION & ENTRANCE ADDITION	
DWG. TITLE	DWS. NO.
FLOOR PLAN & ELEVATION	A1 of 1
DATE: 11/4/15	SCALE: 1/4" = 1'-0"