



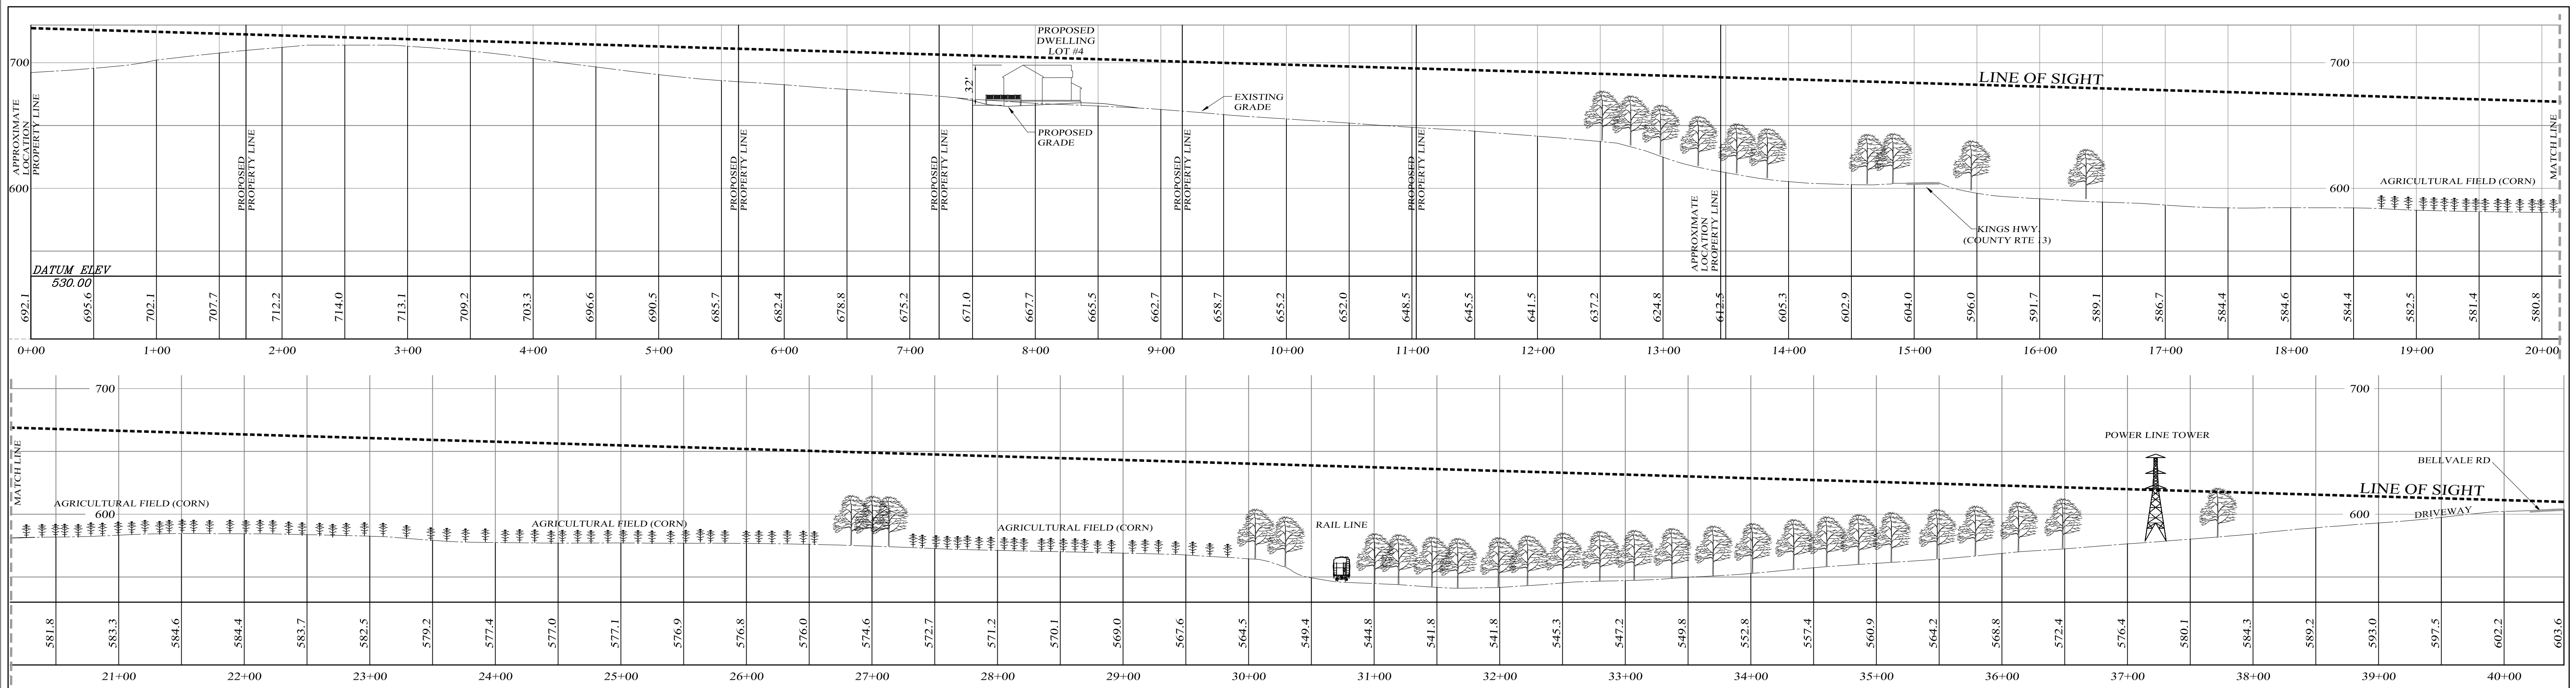

VISUAL ANALYSIS PROFILE
HORIZ. 1" = 50'
VER. 1" = 50'

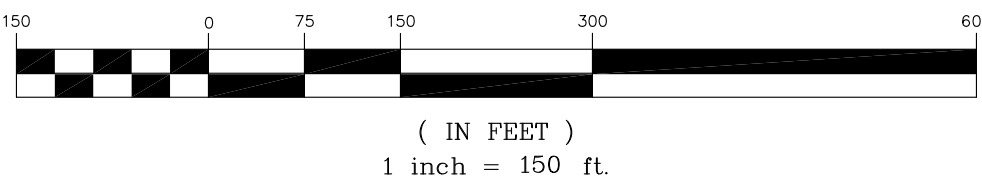

SITE PLAN VIEW
SCALE: 1"=150'
GRAPHIC SCALE



**BELLVALE RD
PHOTOGRAPH @
PROFILE STA.40+47.63**

LEGEND

EXISTING PROPERTY LINE	_____
EXISTING EDGE OF PAVEMENT	_____
EXISTING TREELINE	_____
PROPOSED PROPERTY LINE	_____
PROPOSED SETBACK LINE	_____

07-21-20	REV. PER CLIENT REQUEST
03-31-20	INITIAL PREPARATION
DATE	REVISIONS

UNAUTHORIZED ALTERATIONS OR ADDITIONS TO A DOCUMENT BEARING THE SEAL OF A LICENSED PROFESSIONAL ENGINEER IS A VIOLATION OF SECTION 7209, SUBDIVISION 2 OF THE NEW YORK STATE EDUCATION LAW. REPRODUCTIONS OF THIS PLAN WHICH DO NOT BEAR THE ORIGINAL SEAL OF A LICENSED PROFESSIONAL ENGINEER SHALL BE CONSIDERED INVALID.

Lands of
O'REILLY
PROJECT TITLE
TOWN OF CHESTER, ORANGE COUNTY, NEW YORK

**VISUAL ANALYSIS
PLAN & PROFILE**
DRAWING TITLE

KIRK ROTHER, P.E.
CONSULTING ENGINEER, PLLC
5 Saint Stephens Lane, Warwick, NY 10990
(845) 988-0620

KIRK ROTHER, P.E.	N.Y.S. LIC. NO. 079053	DATE
D.O.T. SHEET #	D.E.C. SHEET #	O.C.H.D. SHEET #
N.A.	N.A.	N.A.
CAD # 03125	PROJECT #	SCALE
Rev 7-20	03125.0	AS SHOWN