



LEGEND:

UTILITY POLE U.P.
PROPOSED SPOT ELEVATION +075.2
EXISTING SPOT ELEVATION 448.9
EXISTING CONTOUR LINE 380
PROPOSED CONTOUR LINE
SILT FENCE S
TREE LINE

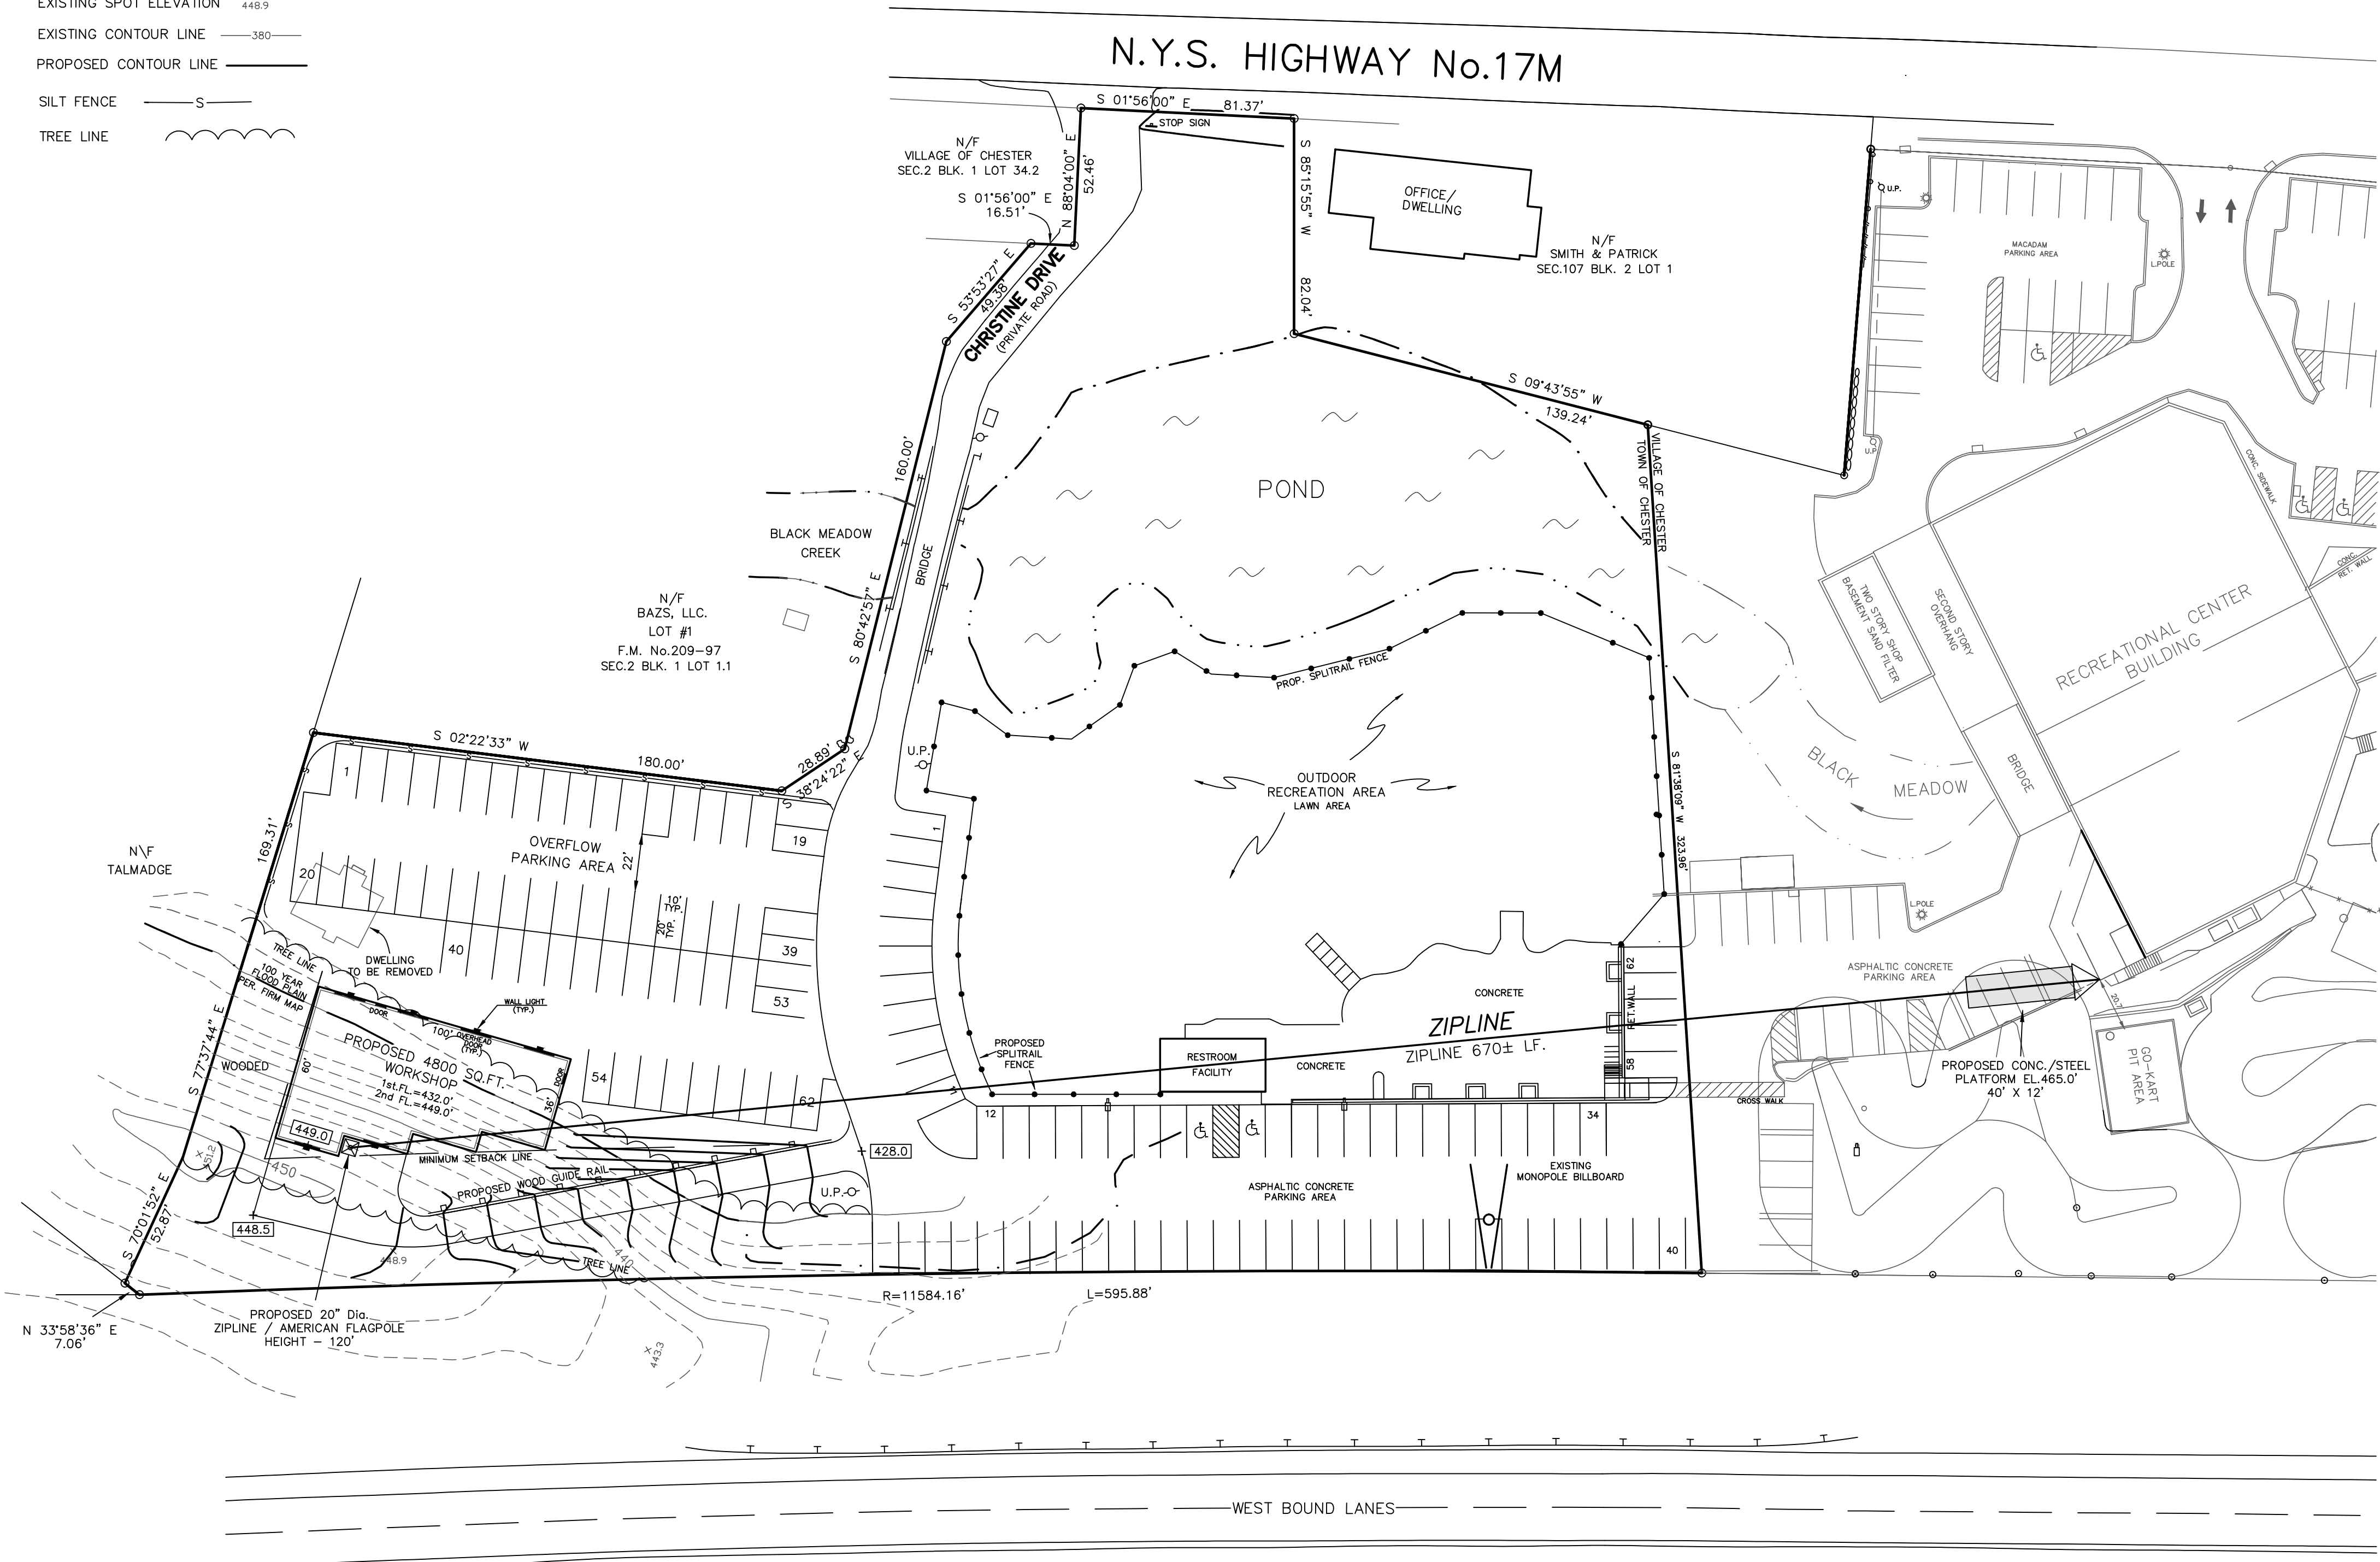

VICINITY MAP:

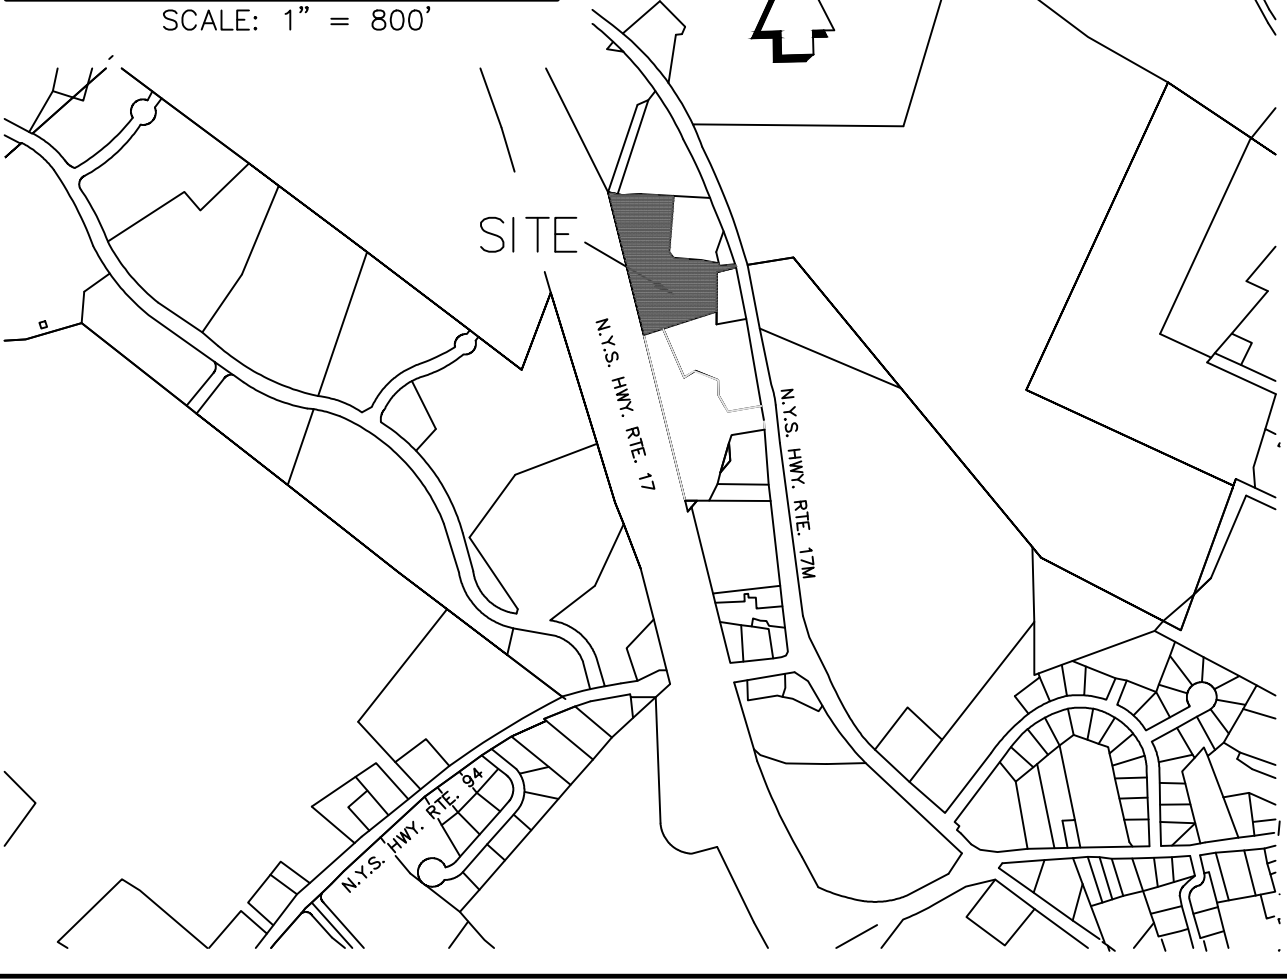

ZONE: LB (LOCAL BUSINESSES)

PROPOSED USE: OUTDOOR RECREATION FACILITIES	
MINIMUM LOT AREA	1 ACRES
MINIMUM LOT WIDTH	250 FT.
MINIMUM FRONT YARD	80 FT.
MINIMUM ONE SIDE YARD	30 FT.
MINIMUM BOTH SIDE YARDS	60 FT.
MINIMUM REAR YARD	50 FT.
MAXIMUM BUILDING HEIGHT	35 FT.
MAXIMUM PERCENT BLDG. COVERAGE	25%

OWNER & APPLICANT:

BAZS, LLC. BRIAN & ALISON LEENTJES
P.O. BOX 132 366 BELLVALE ROAD
CHESTER, N.Y. 10918 CHESTER, N.Y. 10918


NOTES:

- TAX MAP DESIGNATION : TOWN OF CHESTER
SECTION 2 BLOCK 1 LOT 61.2
- WATER SUPPLY : MUNICIPAL- BY CONTRACT WITH VILLAGE OF CHESTER
- SEWAGE DISPOSAL SYSTEM :MUNICIPAL-BY CONTRACT WITH VILLAGE OF CHESTER
- REFERENCE: MAP ENTITLED "SUBDIVISION OF PROPERTY FOR JIMMY D. DASTUR AND CHRISTINE OLSON DASTUR", FILED IN THE O.C.C.O. ON SEPTEMBER 11, 1997 AS MAP No.209-97.
- REFERENCE: MAP ENTITLED, "SUBDIVISION AND LOT LINE CHANGE FOR LEENTJES", FILED IN THE O.C.C.O. ON JULY 6, 2006, AS MAP No. 581-06.

SITE PLAN
FOR
PROPOSED WORKSHOP
&
CASTLE ZIPLINE

TOWN OF CHESTER ORANGE COUNTY, N.Y.
SCALE: 1"= 40' NOVEMBER 21, 2016 AREA=3.73± ACRES
REVISED: NOVEMBER 29, 2016

GRAPHIC SCALE

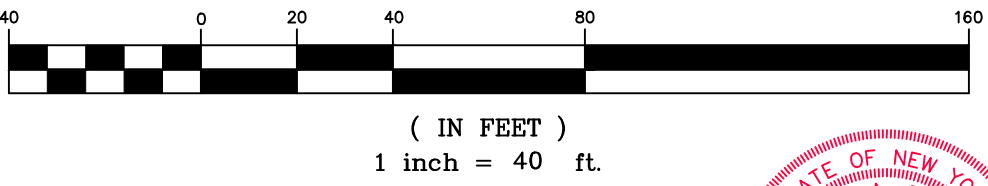

TOWN OF CHESTER
APPROVAL BOX

JAMES A. DILLIN, PLS
PROFESSIONAL LAND SURVEYOR
GOSHEN, NEW YORK
LIC.49087