








DRAWING STATUS		ISSUE DATE:	
THIS SHEET IS PART OF THE PLAN SET ISSUED FOR		SHEET NUMBER	
<input type="checkbox"/> CONCEPT APPROVAL	N/A	OF	N/A
<input checked="" type="checkbox"/> PLANNING BOARD APPROVAL	2	OF	4
<input type="checkbox"/> OCDOH REALTY SUBDIVISION APPROVAL	N/A	OF	N/A
<input type="checkbox"/> OCDOH WATERMAIN EXTENSION APPROVAL	N/A	OF	N/A
<input type="checkbox"/> NYSDEC APPROVAL	N/A	OF	N/A
<input type="checkbox"/> NYSDOT APPROVAL	N/A	OF	N/A
<input type="checkbox"/> OTHER	N/A	OF	N/A
<input type="checkbox"/> FOR BID	N/A	OF	N/A
<input type="checkbox"/> FOR CONSTRUCTION	N/A	OF	N/A
THIS PLAN SET HAS BEEN ISSUED SPECIFICALLY FOR THE APPROVAL OR ACTION NOTED ABOVE AND SHALL NOT BE USED FOR ANY OTHER PURPOSE.			
THIS SHEET SHALL BE CONSIDERED INVALID UNLESS ACCOMPANIED BY ALL SHEETS OF THE DENOTED PLAN SET(S).			

 <b>ENGINEERING &amp; SURVEYING PROPERTIES</b> Achieving Successful Results with Innovative Designs	71 CLINTON STREET MONTGOMERY, NY 12549 Ph: (845) 457-7772 Fx: (845) 457-1899	
	<b>AMENDED GRADING DRAINAGE, UTILITY &amp; EROSION CONTROL PLAN</b>	
<b>SURESKY &amp; SONS 39 ELKAY DRIVE TOWN OF CHESTER ORANGE COUNTY, NEW YORK</b>		
JOB # : 1081.02	DRAWN BY: ML	<div style="font-size: 48pt; text-align: center;">C-2</div>
DATE: 07/22/15	SCALE: 1" = 60'	
REVISION: 6 - 10/06/17	TAX LOT: 6-1-70.12	





- 1500 GALLON SEPTIC TANK

SCALE: N.T.S



TEST HOLE #	TEST HOLE DEPTH	TEST HOLE DIA	TIME	PERCOLATION TEST RUNS (TIME FOR 1" DROP IN WATER LEVEL - STOPWATCH USED)					STABLE RATE
				FINISH					
05/13/15 P1	24"	10"	FINISH						38 MIN
			START						
			TIME	00:18:00	00:25:49	00:35:53	00:37:43		
05/13/15 P2	24"	10"	FINISH						40 MIN
			START						
			TIME	00:19:10	00:30:52	00:37:12	00:39:01		
08/18/15 P3	24"	10"	FINISH						15 MIN
			START						
			TIME	00:03:42	00:07:34	00:09:38	00:12:32	00:14:02	

\*NOTE: TEST WITNESSED BY TOWN ENGINEER

\*NOTE: 15 GPD / EMPLOYEE. PROPOSED SYSTEM DESIGNED FOR UP TO 10 EMPLOYEES TO ALLOW FOR FUTURE EXPANSION.



- NOTES:

- ## 6 HOLE DROP DISTRIBUTION BOX

SCALE: N.T.S



- ## TYPICAL DRILLED WELL SECTION

SCALE: N.T.S



- [illegible]

DRAWING STATUS		ISSUE DATE:	
THIS SHEET IS PART OF THE PLAN SET ISSUED FOR		SHEET NUMBER	
<input type="checkbox"/> CONCEPT APPROVAL	N/A	OF	N/A
<input checked="" type="checkbox"/> PLANNING BOARD APPROVAL	3	OF	4
<input type="checkbox"/> OCDON REALTY SUBDIVISION APPROVAL	N/A	OF	N/A
<input type="checkbox"/> OCDON WATERMAIN EXTENSION APPROVAL	N/A	OF	N/A
<input type="checkbox"/> NYSDEC APPROVAL	N/A	OF	N/A
<input type="checkbox"/> NYSDOT APPROVAL	N/A	OF	N/A
<input type="checkbox"/> OTHER	N/A	OF	N/A
<input type="checkbox"/> FOR BID	N/A	OF	N/A
<input type="checkbox"/> FOR CONSTRUCTION	N/A	OF	N/A
<p>THIS PLAN SET HAS BEEN ISSUED SPECIFICALLY FOR THE  APPROVAL OR ACTION NOTED ABOVE AND SHALL NOT BE USED  FOR ANY OTHER PURPOSE.  THIS SHEET SHALL BE CONSIDERED INVALID UNLESS  ACCOMPANIED BY ALL SHEETS OF THE DENOTED PLAN SET(S).</p>			

COPIES OF THIS DOCUMENT  
WITHOUT AN ACTUAL OR  
FACSIMILE OF THE  
ENGINEER'S SIGNATURE  
AND AN ORIGINAL STAMP IN  
RED OR BLUE INK SHALL BE  
CONSIDERED INVALID.

UNAUTHORIZED  
ALTERATIONS OR  
ADDITIONS TO THIS  
DOCUMENT BEARING THE  
SEAL OF A LICENSED  
PROFESSIONAL ENGINEER  
IS A VIOLATION OF  
SECTION 7209 SUBSECTION  
2 OF THE NEW YORK STATE  
EDUCATION LAW.

JAY SAMUELSON, P.E.  
NEW YORK LICENSE # 080023

**ENGINEERING  
& SURVEYING  
PROPERTIES**  
Achieving Successful Results  
with Innovative Designs

71 CLINTON STREET  
MONTGOMERY, NY 12549  
Ph: (845) 457-7727  
Fx: (845) 457-1899

## AMENDED DETAILS

SURESKY & SONS  
39 ELKAY DRIVE  
TOWN OF CHESTER  
ORANGE COUNTY, NEW YORK

JOB #:	1081.02	DRAWN BY:	ML
DATE:	07/22/15	SCALE:	AS NOTED
REVISION:	6 - 10/06/17	TAX LOT:	6-1-70.12



**C-3**

© COPYRIGHT 2015 ENGINEERING & SURVEYING PROPERTIES, PC






## ON-SITE SIGN SCHEDULE

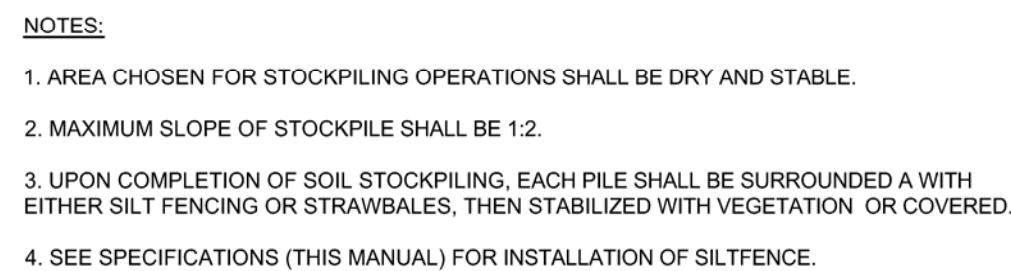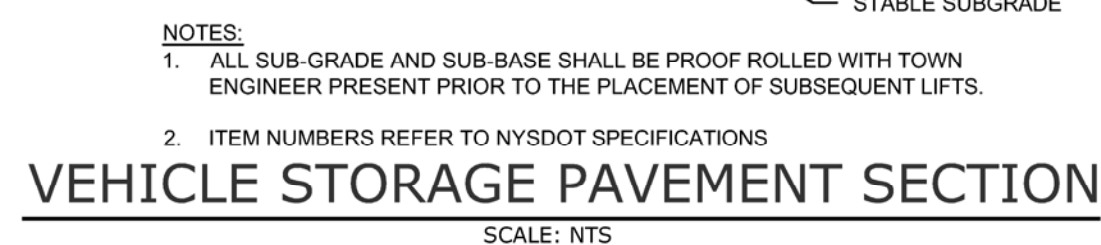

## SOIL STOCKPILING

SCALE: NTS

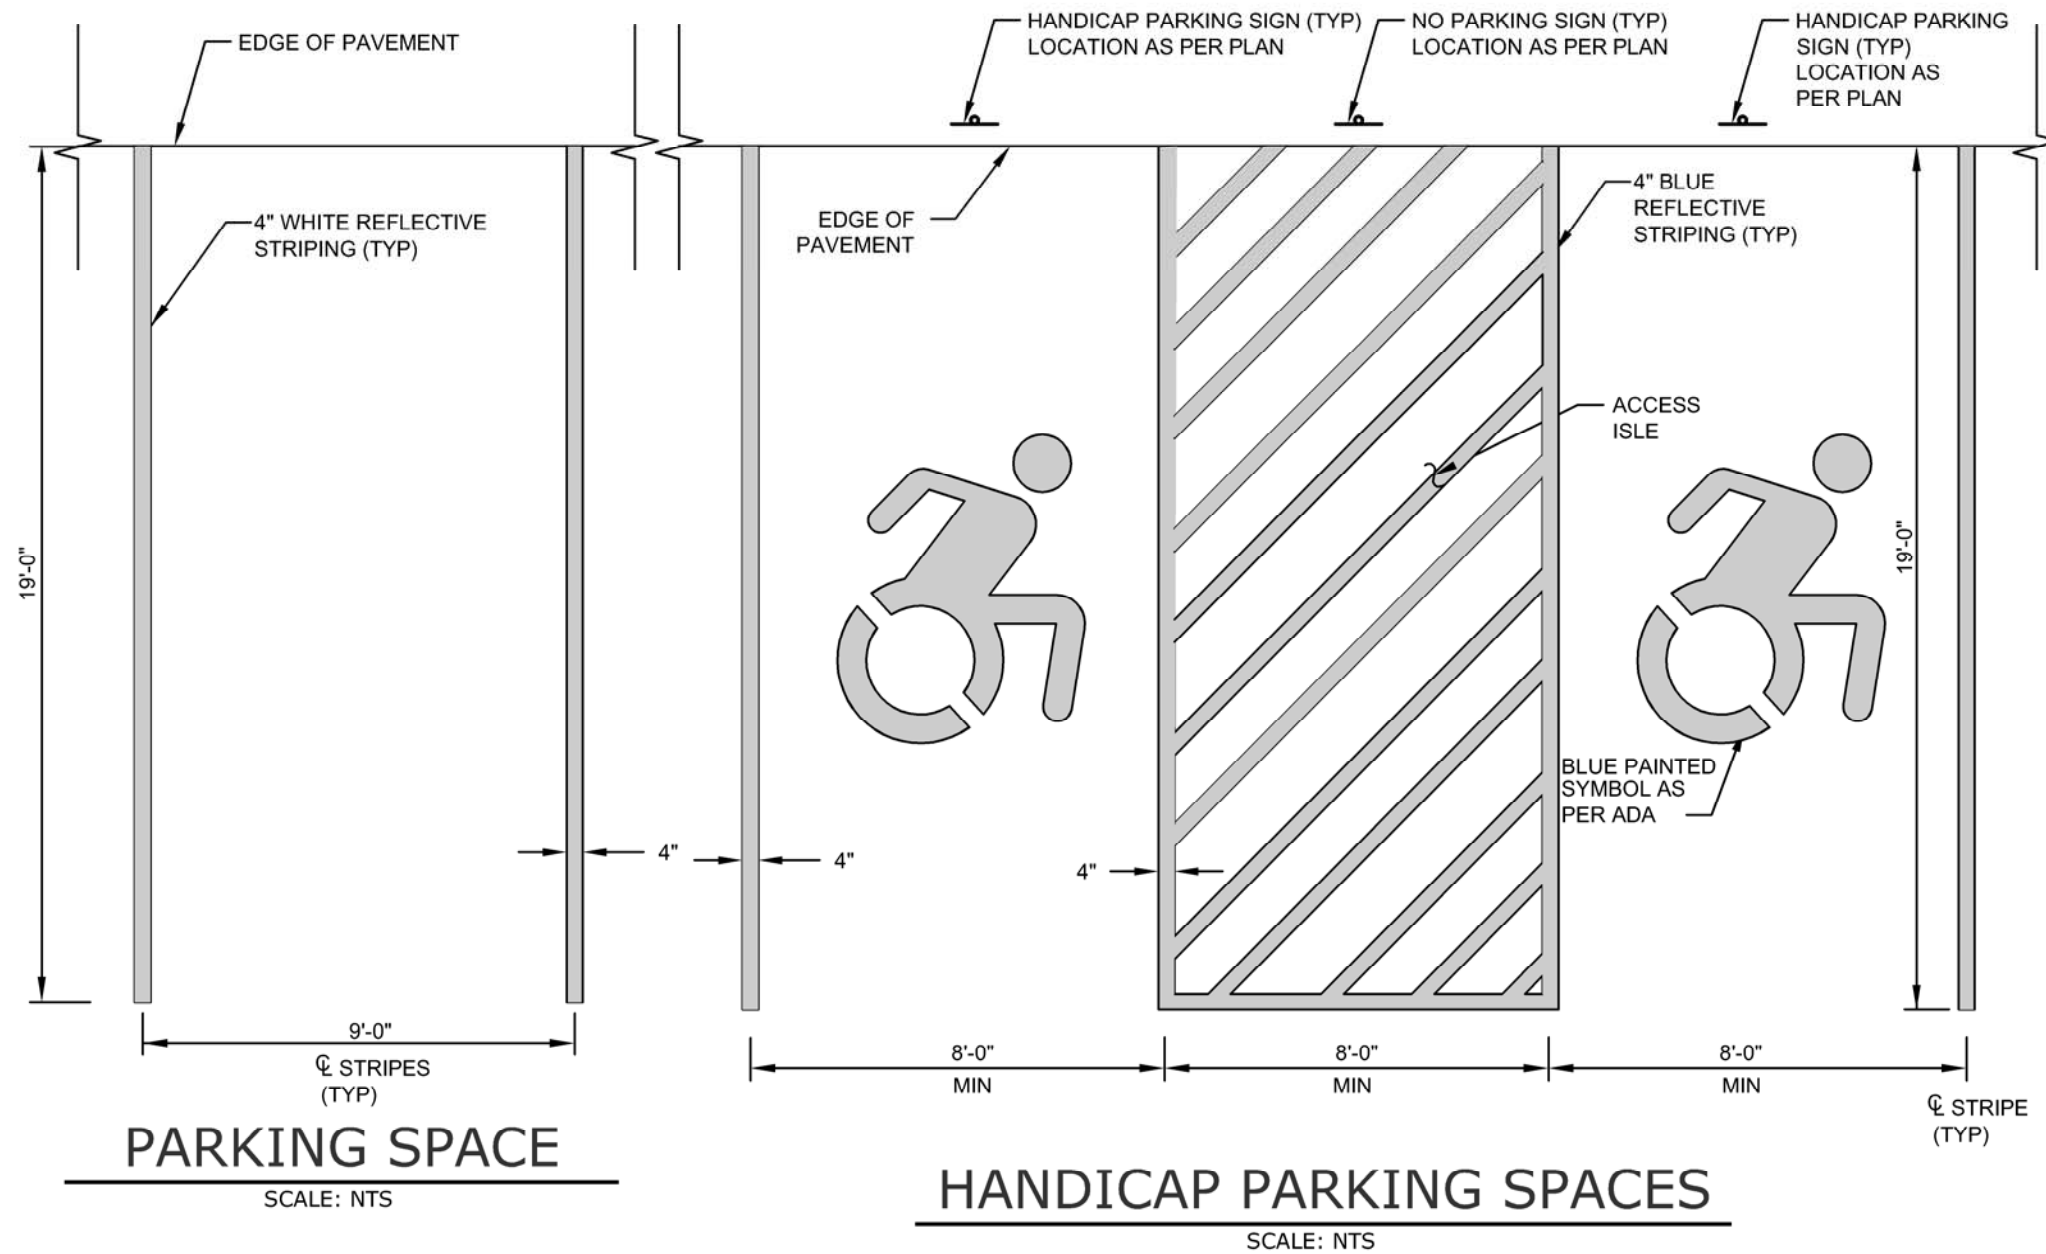

CONSTRUCTION SPECIFICATIONS:


1. ALL TREES, BRUSH, STUMPS, OBSTRUCTIONS AND OTHER OBJECTIONABLE SHALL BE REMOVED AND DISPOSED OF SO AS NOT TO INTERFERE WITH THE PROPER FUNCTIONING OF THE WATERWAY.
2. THE WATERWAY SHALL BE EXCAVATED OR SHAPED TO LINE, GRADE AND CROSS SECTION AS REQUIRED TO MEET THE CRITERIA SPECIFIED HEREIN, AND BE FREE OF BANK PROJECTIONS OR OTHER IRREGULARITIES WHICH WILL IMPEDE NORMAL FLOW.
3. ALL EARTH REMOVED AND NOT NEEDED IN CONSTRUCTION SHALL BE SPREAD OR DISPOSED OF SO THAT IT WILL NOT INTERFERE WITH THE FUNCTIONINGS OF THE WATERWAY.
4. FILL SHALL BE COMPACTED AS NEEDED IN CONSTRUCTION TO PREVENT UNEQUAL SETTLEMENT THAT WOULD CAUSE DAMAGE IN THE COMPLETED WATERWAY.
5. STABILIZATION SHALL BE DONE ACCORDING TO THE APPROPRIATE STANDARD AND SPECIFICATIONS FOR VEGETATIVE PRACTICES.



CONSTRUCTION SPECIFICATIONS:

1. ALL TREES, BRUSH, STUMPS, OBSTRUCTIONS AND OTHER OBJECTIONABLE SHALL BE REMOVED AND DISPOSED OF SO AS NOT TO INTERFERE WITH THE PROPER FUNCTIONING OF THE WATERWAY.
2. THE WATERWAY SHALL BE EXCAVATED OR SHAPED TO LINE, GRADE AND CROSS SECTION AS REQUIRED TO MEET THE CRITERIA SPECIFIED HEREIN, AND BE FREE OF BANK PROJECTIONS OR OTHER IRREGULARITIES WHICH WILL IMPIDE NORMAL FLOW.
3. ALL EARTH REMOVED AND NOT NEEDED IN CONSTRUCTION SHALL BE SPREAD OR DISPOSED OF SO THAT IT WILL NOT INTERFERE WITH THE FUNCTIONING OF THE WATERWAY.
4. FILL SHALL BE COMPACTED AS NEEDED IN CONSTRUCTION TO PREVENT UNEQUAL SETTLEMENT THAT WOULD CAUSE DAMAGE IN THE COMPLETED WATERWAY.
5. STABILIZATION SHALL BE DONE ACCORDING TO THE APPROPRIATE STANDARD AND SPECIFICATIONS FOR VEGETATIVE PRACTICES.

## DIVERSION SWALE

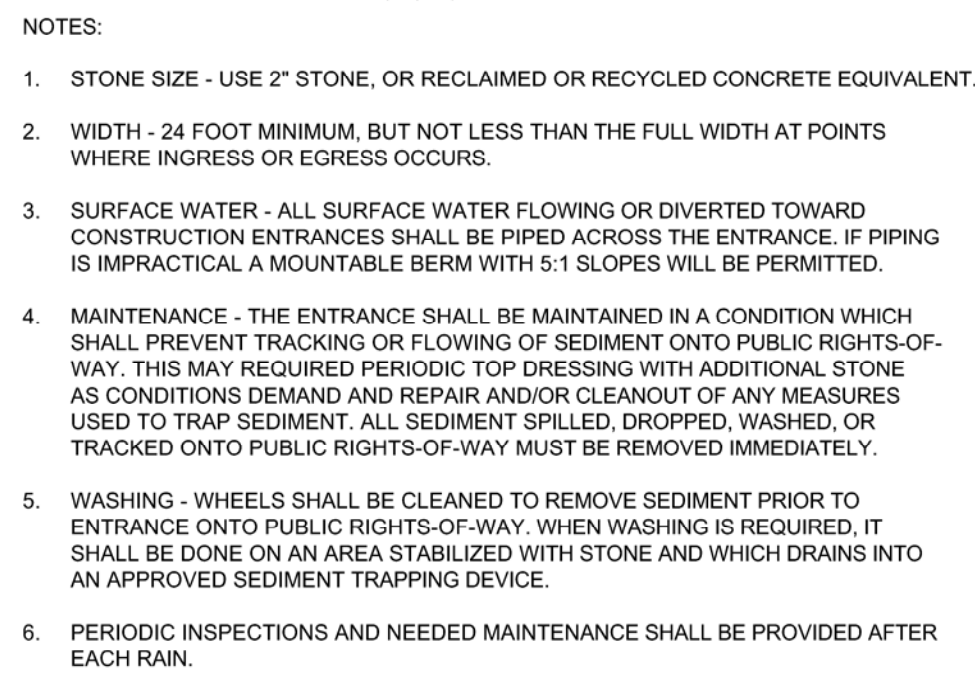

# STABILIZED CONSTRUCTION ENTRANCE



### OUTLET STRUCTURE



## CHAIN LINK FENCE DETAIL

[illegible]

DRAWING STATUS		ISSUE DATE:	
THIS SHEET IS PART OF THE PLAN SET ISSUED FOR		10/06/17	
		SHEET NUMBER	
<input type="checkbox"/> CONCEPT APPROVAL	N/A	OF	N/A
<input checked="" type="checkbox"/> PLANNING BOARD APPROVAL	4	OF	4
<input type="checkbox"/> OCDOH REALTY SUBDIVISION APPROVAL	N/A	OF	N/A
<input type="checkbox"/> OCDOH WATERMAIN EXTENSION APPROVAL	N/A	OF	N/A
<input type="checkbox"/> NYSDEC APPROVAL	N/A	OF	N/A
<input type="checkbox"/> NYSDOT APPROVAL	N/A	OF	N/A
<input type="checkbox"/> OTHER	N/A	OF	N/A
<input type="checkbox"/> FOR BID	N/A	OF	N/A
<input type="checkbox"/> FOR CONSTRUCTION	N/A	OF	N/A
THIS PLAN SET HAS BEEN ISSUED SPECIFICALLY FOR THE APPROVAL OR ACTION NOTED ABOVE AND SHALL NOT BE USED FOR ANY OTHER PURPOSE.			
THIS SHEET SHALL BE CONSIDERED INVALID UNLESS ACCOMPANIED BY ALL SHEETS OF THE DENOTED PLAN SET(S).			

COPIES OF THIS DOCUMENT  
WITHOUT AN ACTUAL OR  
FACSIMILE OF THE  
ENGINEER'S SIGNATURE  
AND AN ORIGINAL STAMP IN  
RED OR BLUE INK SHALL BE  
CONSIDERED INVALID.

UNAUTHORIZED  
ALTERATIONS OR  
ADDITIONS TO THIS  
DOCUMENT BEARING THE  
SEAL OF A LICENSED  
PROFESSIONAL ENGINEER  
IS A VIOLATION OF  
SECTION 3200 SUBSECTION

2 OF THE NEW YORK STATE EDUCATION LAW.	JAY SAMUELSON, P.E. NEW YORK LICENSE # 080023
---	--

**ENGINEERING  
& SURVEYING  
PROPERTIES**  
Achieving Successful Results  
with Innovative Designs

71 CLINTON STREET  
MONTGOMERY, NY 12549  
Ph: (845) 457-7727  
Ex: (845) 457-1899

## AMENDED DETAILS

SURESKY & SONS  
39 ELKAY DRIVE  
TOWN OF CHESTER  
ORANGE COUNTY, NEW YORK

JOB #:	1081.02	DRAWN BY:	MI
DATE:	07/22/15	SCALE:	AS NOTED
REVISION:	6 - 10/06/17	TAX LOT:	6-1-70.1

C-4