


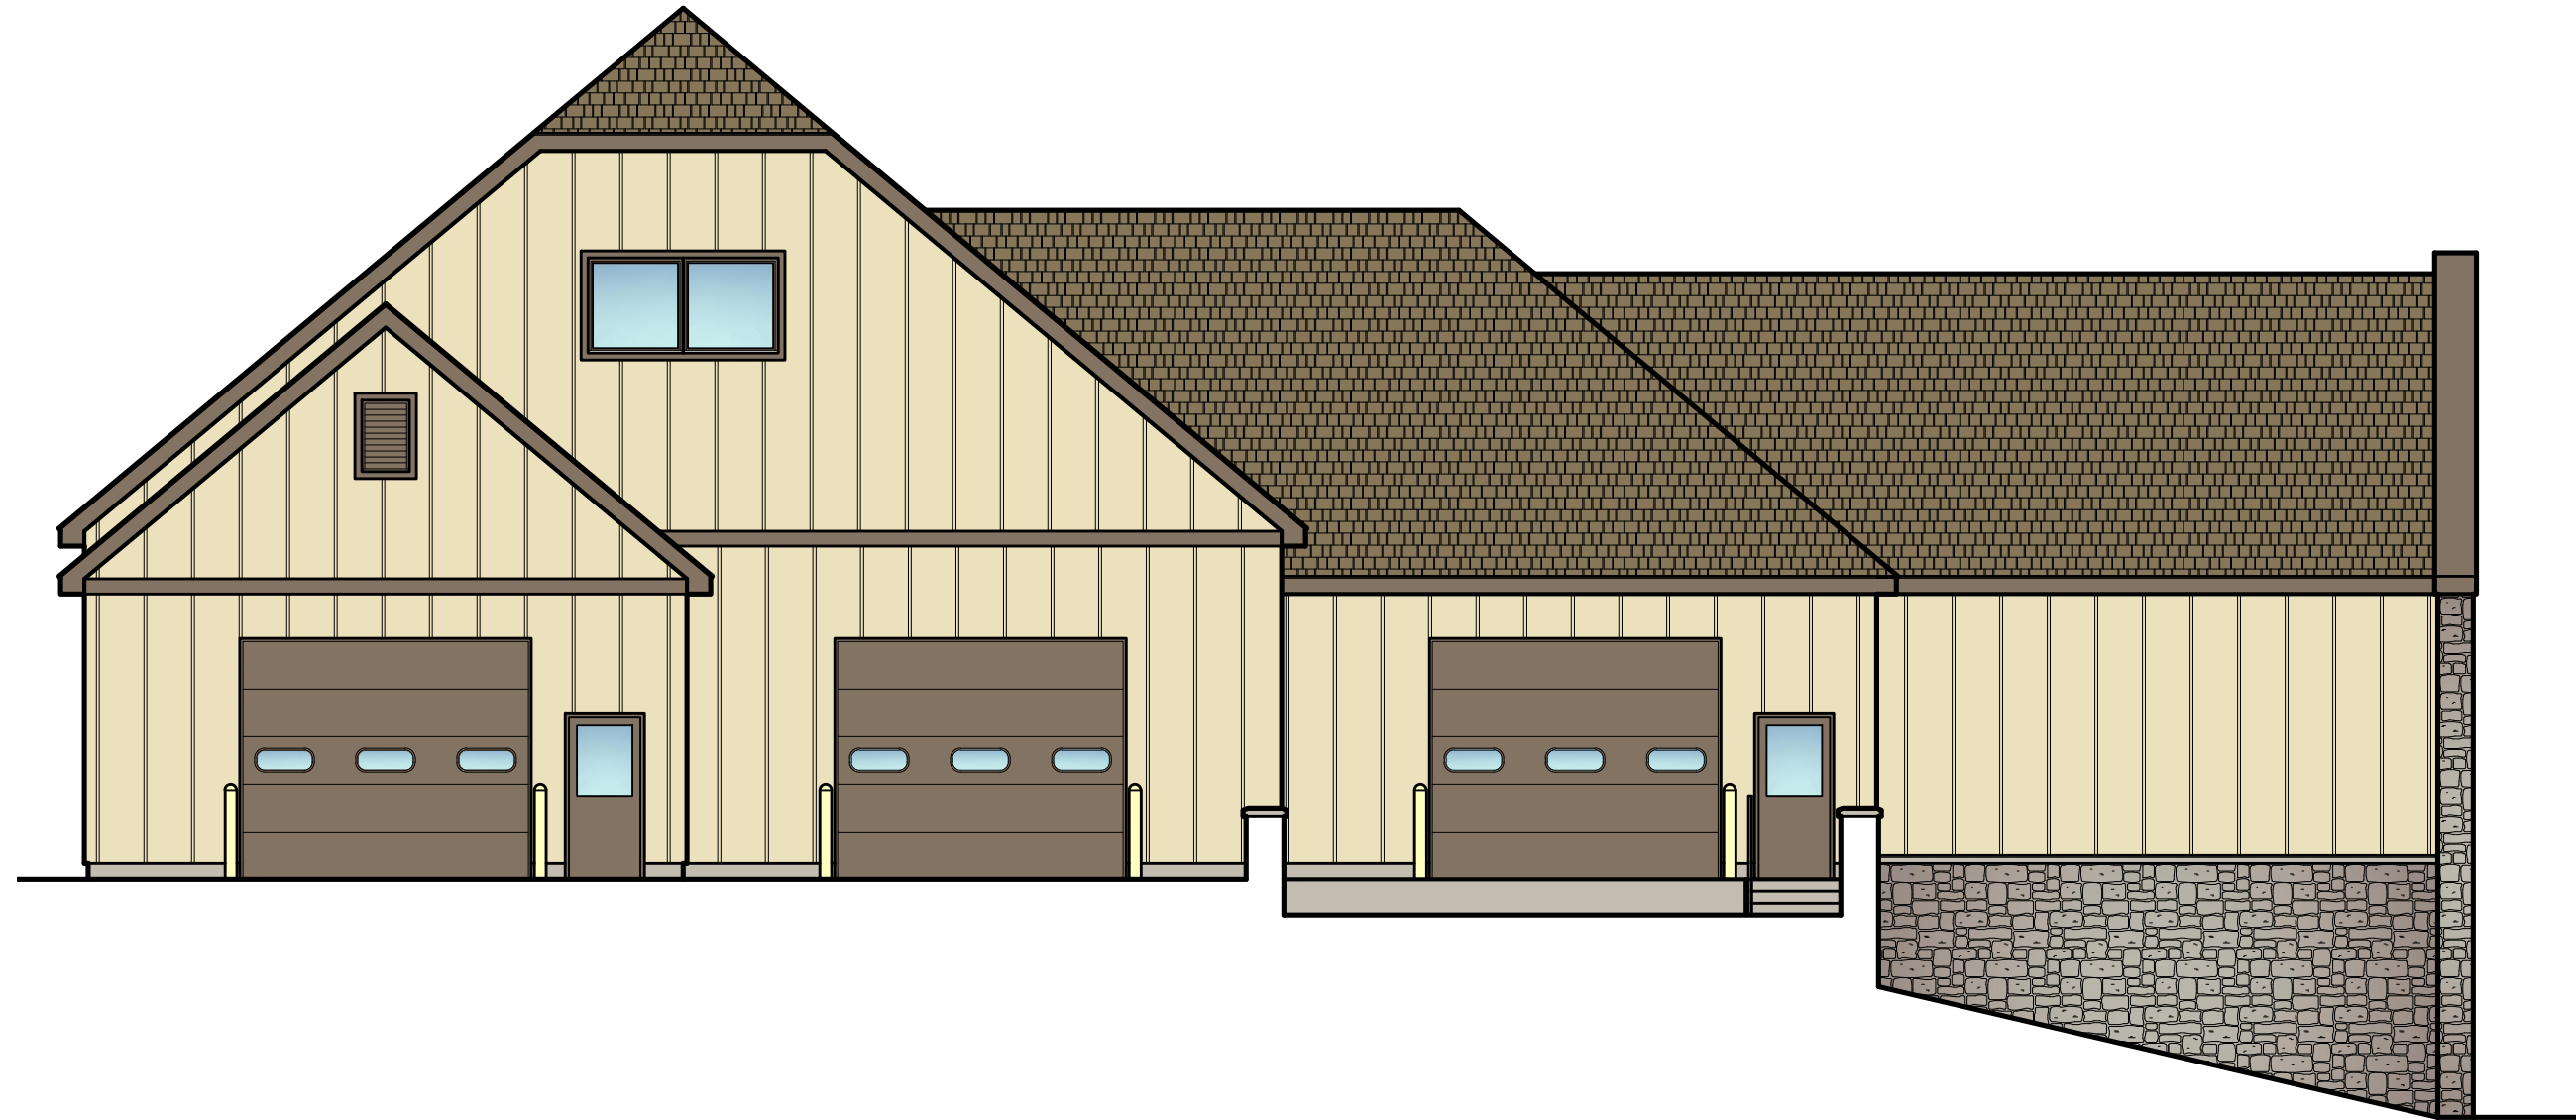

1 **ROUTE 17 ELEVATION**
SCALE: 1/8" = 1'-0"

C-1


EXTERIOR COLORS

THE CASTLE FUN CENTER
MAINTENANCE BUILDING

109 BROOKSIDE AVENUE
CHESTER, NEW YORK

SCALE: 1/8" = 1'-0"
1/5/17

■ BARRY TERACH ■

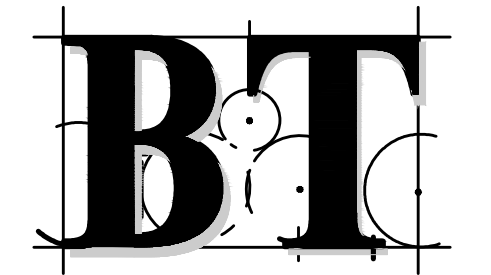

■ ARCHITECT ■

8 Turner Road
Central Valley, New York 10917
ph. 845-928-3988 fax 845-928-3599