


PLANT MATERIALS :  
PLANT MATERIALS SHOULD BE OF THE SPECIFIED SPECIES AND VARIETY, UNLESS OTHERWISE DIRECTED IN WRITING. ALL PLANTS, WHETHER BALLED AND BURLAPPED OR IN A CONTAINER, SHALL HAVE ROOT BALLS THAT AREN'T CRACKED OR BROKEN. PLANT MATERIALS THAT ARE STORED ON SITE FOR LONGER THAN 3 DAYS SHALL HAVE THE ROOT BALLS PROTECTED BY WET MOSS OR OTHER SUITABLE MATERIAL AND KEPT WATERED.  
5-10-5 SLOW RELEASE FERTILIZER SHALL BE THOROUGHLY MIXED WITH THE BACKFILL AT A RATE OF 8 OZ. PER SHRUB AND 16 OZ. PER TREE. PLANT MATERIALS SHALL BE THOROUGHLY WATERED FOLLOWING PLANTING AND PRIOR TO CUTTING AND STRAIGHTENING (IF REQUIRED).  
SHREDDED HARDWOOD BARK MULCH :  
AREAS SHOWN ON THE PLAN AND SPECIFIED BELOW ARE TO RECEIVE A 3" LAYER OF BARK MULCH. BARK MULCH AREAS INCLUDE ALL PLANTING BEDS, SHADE TREES AND ALL OTHER AREAS AS SHOWN ON THE PLAN. THE MULCH AREAS SHALL BE UNDERLAIN WITH A POLYETHYLENE OR FABRIC WEED BARRIER.  
ONLY HARDWOOD BARK MULCH SHALL BE USED AND SHALL NOT CONTAIN LEAVES, TWIG BRANCHES, WOOD SHAVINGS, DIRT, STONES, COGS OF TURF OR OTHER FOREIGN MATERIAL OR DEBRIS. BARK MULCH SHALL NOT EXCEED 2" IN ANY DIMENSION.  
POLYETHYLENE OR FABRIC WEED BARRIER SHALL BE A PRODUCT DESIGNED FOR THIS PURPOSE AND SHALL BE BLACK IN COLOR.  
WHEN THE 3" BARK MULCH LAYER IS SPREAD, THE SURFACE OF THE MULCH WILL BE FLUSH WITH ADJACENT AREAS. PROVIDE A SAUNDER RIM AS PER DETAILS, IF, PRIOR TO FINAL ACCEPTANCE OF THE PROJECT, ANY BARK MULCH HAS BEEN DISPLACED, THE DISPLACED AREAS WILL BE RESTORED IN ACCORDANCE WITH THE PLANS AND SPECIFICATIONS, AT NO ADDITIONAL COST TO THE OWNER.

#### LANDSCAPING DETAILS

N.T.S.

PAVER EDGE RESTRAINT:  
WALKWAYS: TO BE DETERMINED BY CONSTRUCTOR

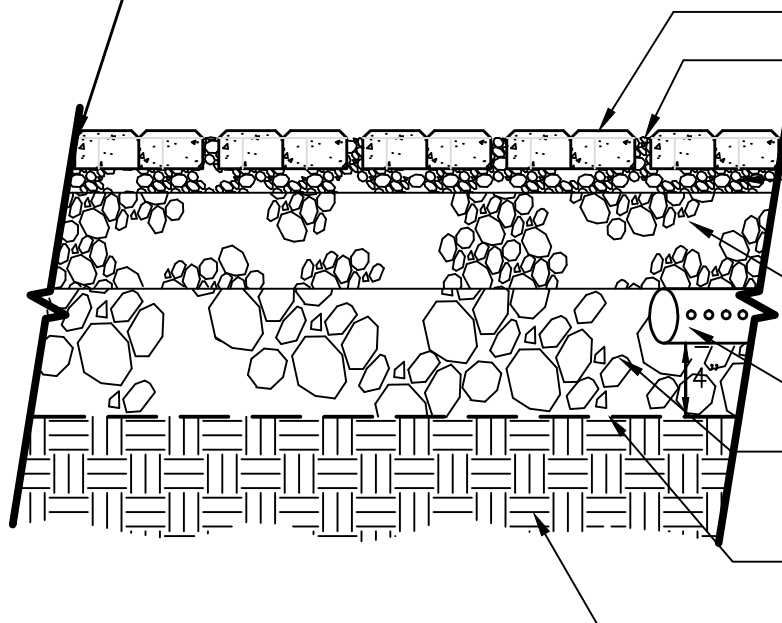

#### PERMEABLE PAVER DETAIL

N.T.S.


#### NOTES:

- PERMEABLE PAVERS SHALL BE ECO-PRIORIA PAVERS AS MANUFACTURED BY UNILOCK OR APPROVED EQUAL.
- ALL AGGREGATE MATERIALS SHALL BE CRUSHED ANGULAR STONE, FREE OF FINES.

N/F  
SUGARLOAF METHODIST CHURCH  
LIBER 1777 PAGES 131 & 137  
LIBER 3555 PAGE 245  
LOT No. 2, FILED MAP No. 10316

#### PLANT LIST:\*

TYPE/SYMBOL	BOTANICAL NAME	COMMON NAME	QUANTITY	SIZE	SPACING
TREES					
Zs	ZELKOVA SERRATA	JAPANESE ZELKOVA	1	2" DBH	
Aab	AMELANCHIER SPP. 'AUTUMN BRILLIANCE'	SERVICEBERRY	3	3"-4"	
Qr	QUERCUS RUBRA	RED OAK	2	2" DBH	
Cc	CERCIS CANADENSIS	EASTERN REDBUD	3	3"-4"	
Pg	PICEA GLAUCA	WHITE SPRUCE	3	4"-6"	
SHRUBS					
Cs	CORNUS STOLONIFERA 'FARROW'	'ARCTIC FIRE' DOGWOOD	5	2'-3'	BAREROOT
Jp	JUNIPERUS PFITZERIANA 'OLD GOLD'	OLD GOLD JUNIPER	11	#5	6' O.C.

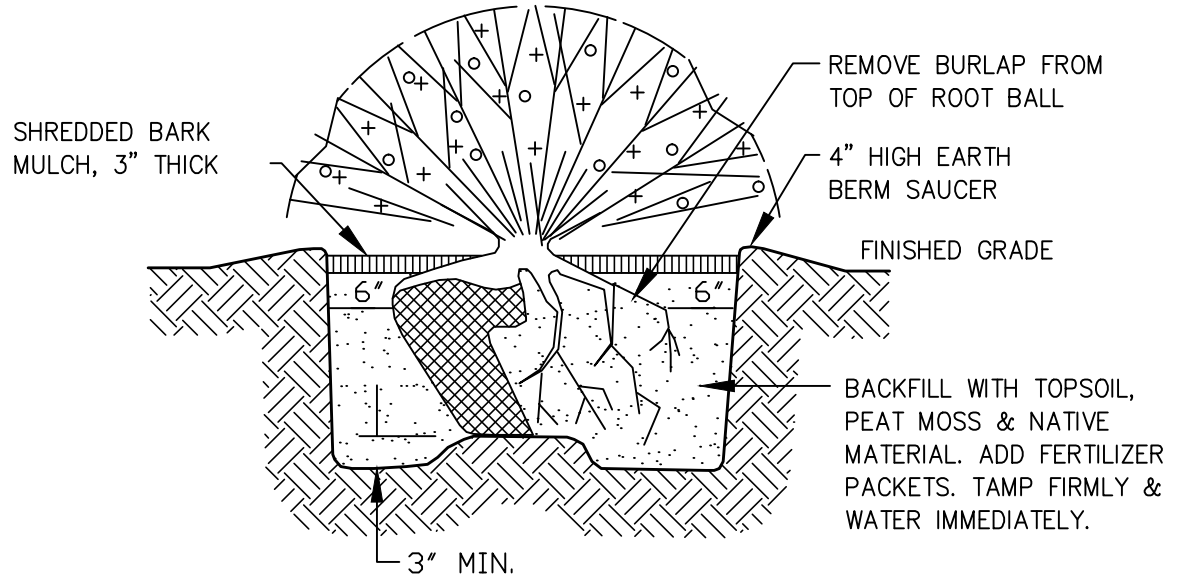

#### SHRUB PLANTING DETAIL

N.T.S.

7	12/19/17	REVISED FOR PB REVIEW
6	5/21/12	REVISED TO MEET MIXED USE REQUIREMENTS
5	3/17/09	REVISED GARAGE LOCATION
4	12/6/06	REVISED PER PLANNING BOARD COMMENTS OF 10/4/06
3	10/2/06	REVISED PER PLANNING BOARD COMMENTS OF 7/5/06
2	6/30/06	REVISED PER PLANNING BOARD COMMENTS OF 6/21/06
1	6/21/06	FOR PRELIMINARY REVIEW
ISSUE	DATE	DESCRIPTION

#### SUBDIVISION FOR DORIAN DEHAAN & JOHN CONDATORE, JR.

SECTION 14, BLOCK 6, LOT 1  
TOWN OF CHESTER  
ORANGE COUNTY, NEW YORK

#### LANDSCAPING PLAN

#### LEHMAN & GETZ, P.C. CONSULTING ENGINEERS

17 RIVER STREET WARWICK, NEW YORK 10990

DAVID A. GETZ, P.E.  
N.Y.S. LIC. No. 61265

DRAWN BY: K.H.E.  
CHECKED BY: D.G.  
JOB No. 1169

DATE: 4/19/06  
SCALE: 1" = 20'  
SHEET 4 OF 5