


Drawing Name: Z:\1246.01 - Donnelly - Sugarloaf\SK-4.dwg Date Printed: Nov 22, 2019, 9:50am

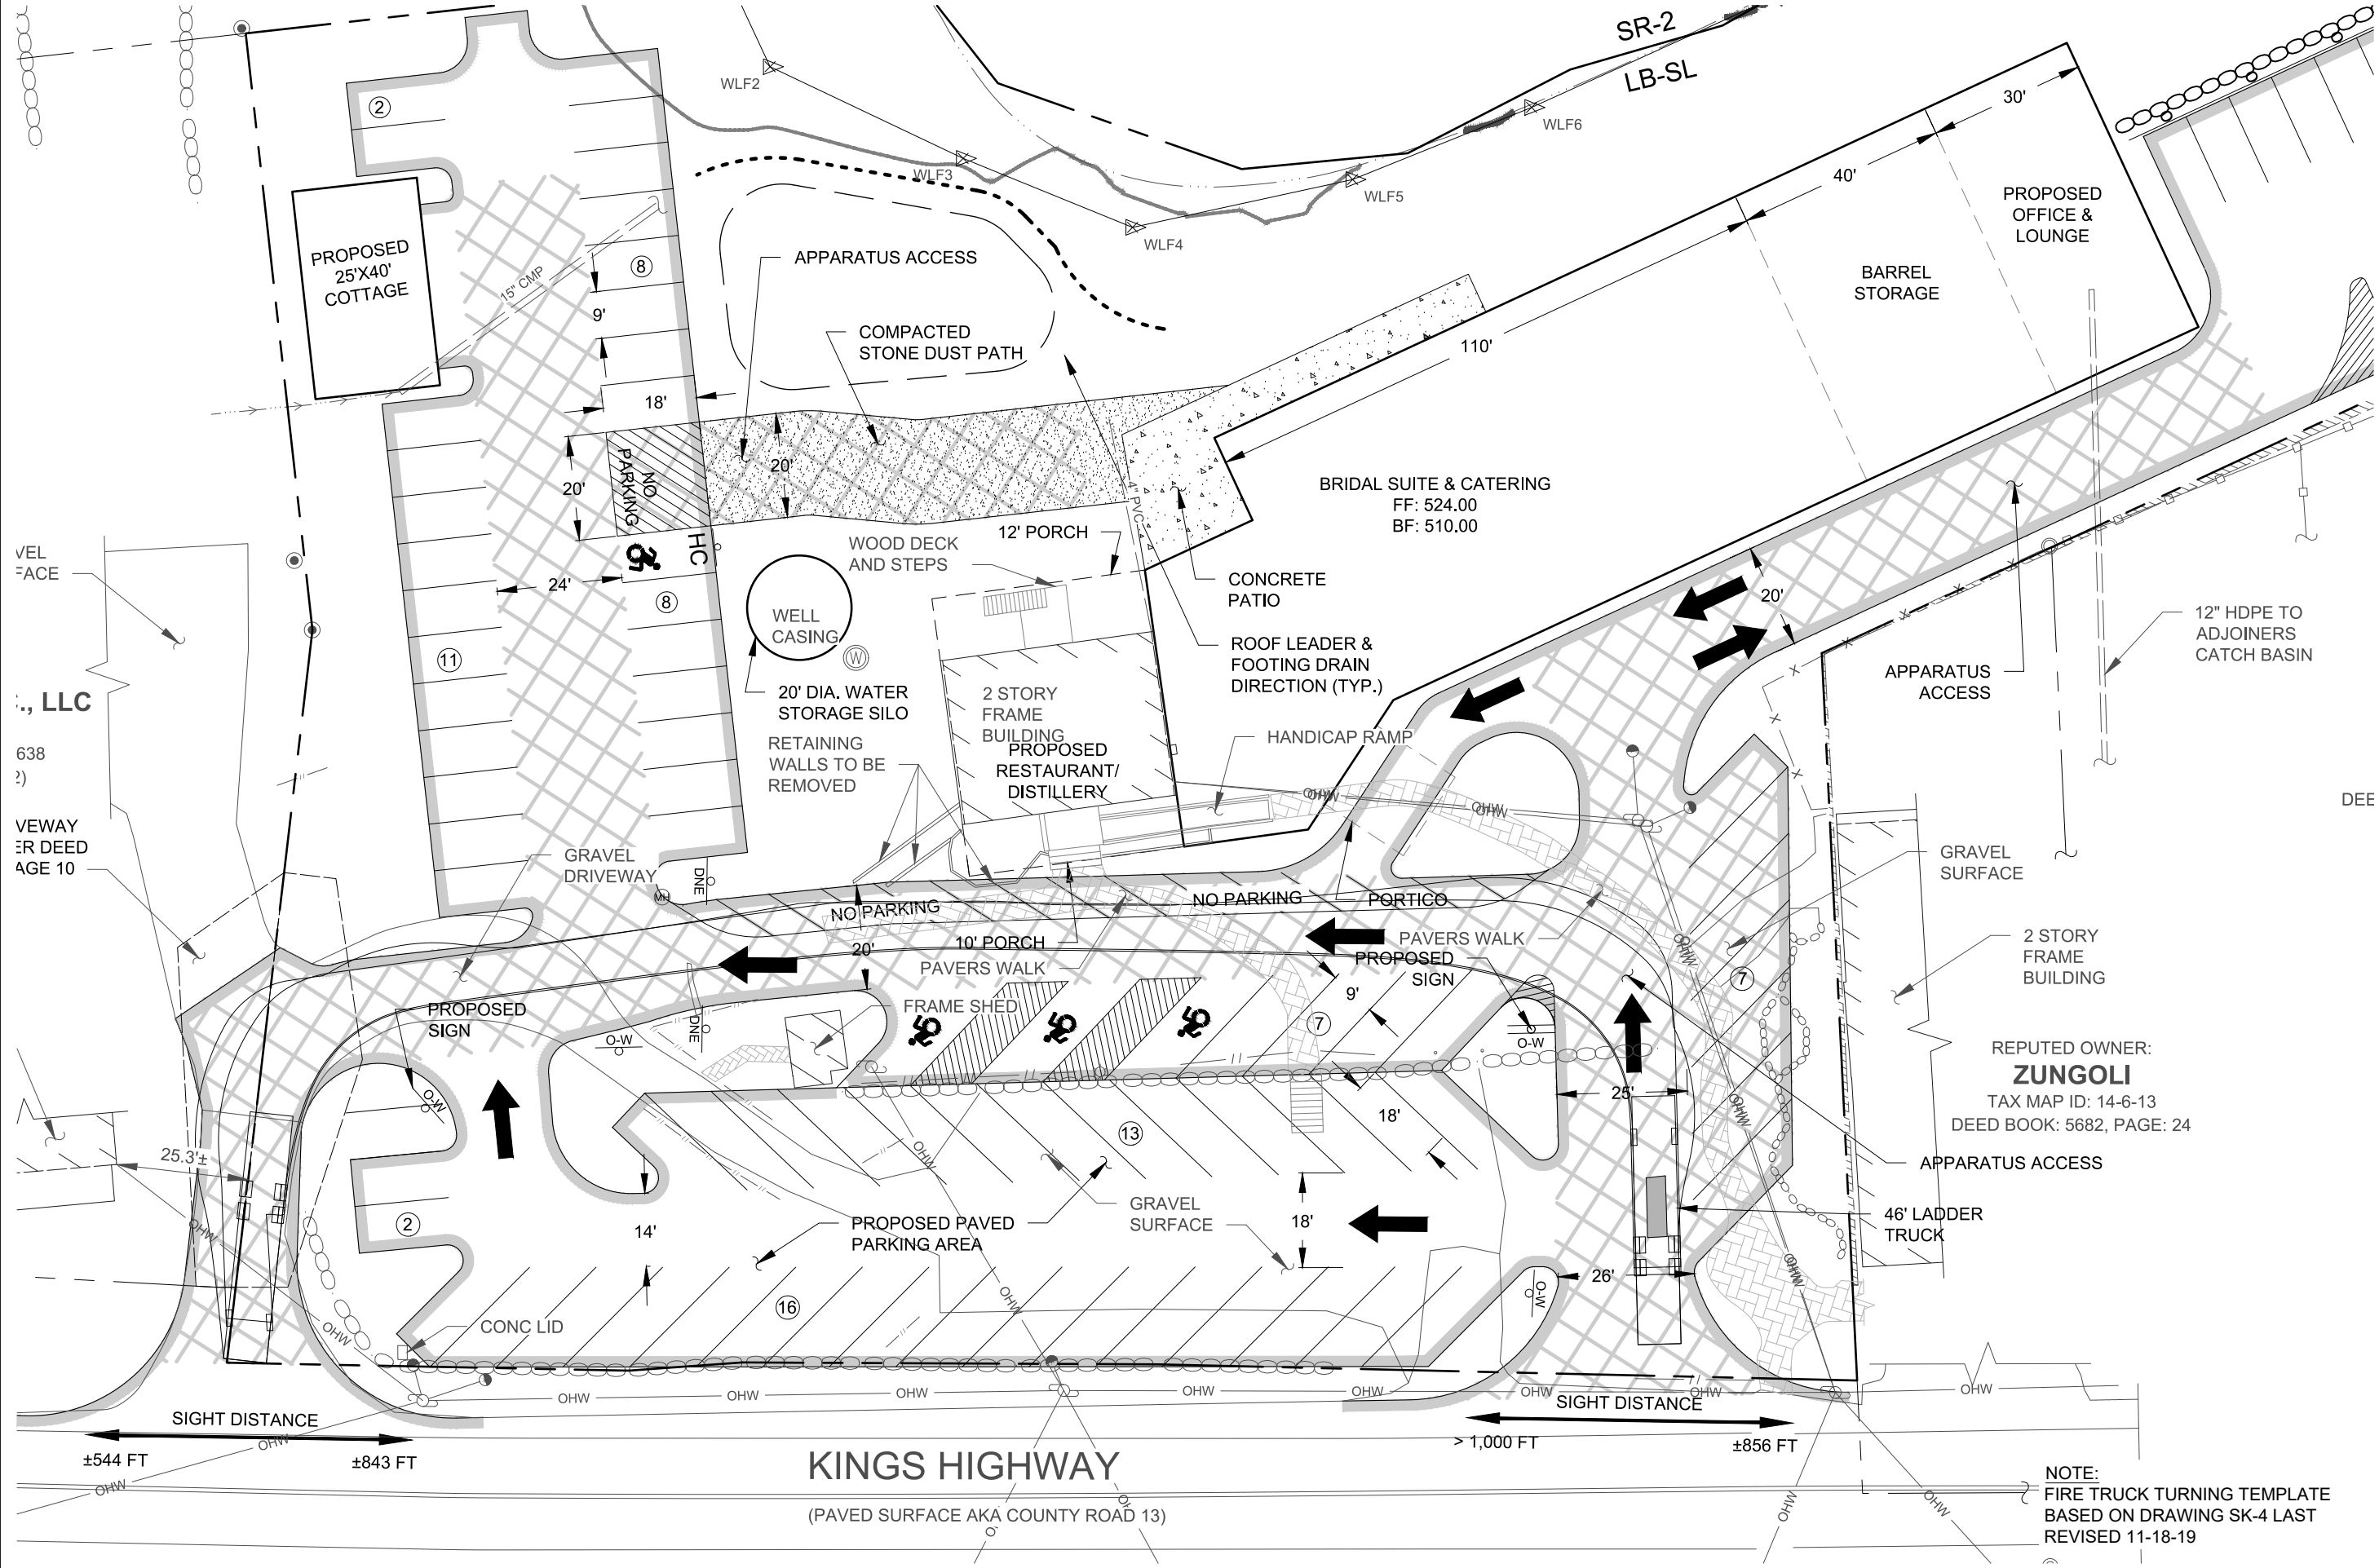

ENGINEERING & SURVEYING PROPERTIES Achieving Successful Results with Innovative Designs	71 CLINTON STREET MONTGOMERY, NY 12549 Ph: (845) 457-7727 Fx: (845) 457-1899	
	JOB #	1246.01
	DATE:	11/22/19
FIRE TRUCK TURNING PLAN	SHEET #	F-1
	SCALE:	1" = 30'
DONNELLY - SUGARLOAF 1355 KINGS HIGHWAY TOWN OF CHESTER ORANGE COUNTY, NEW YORK		