




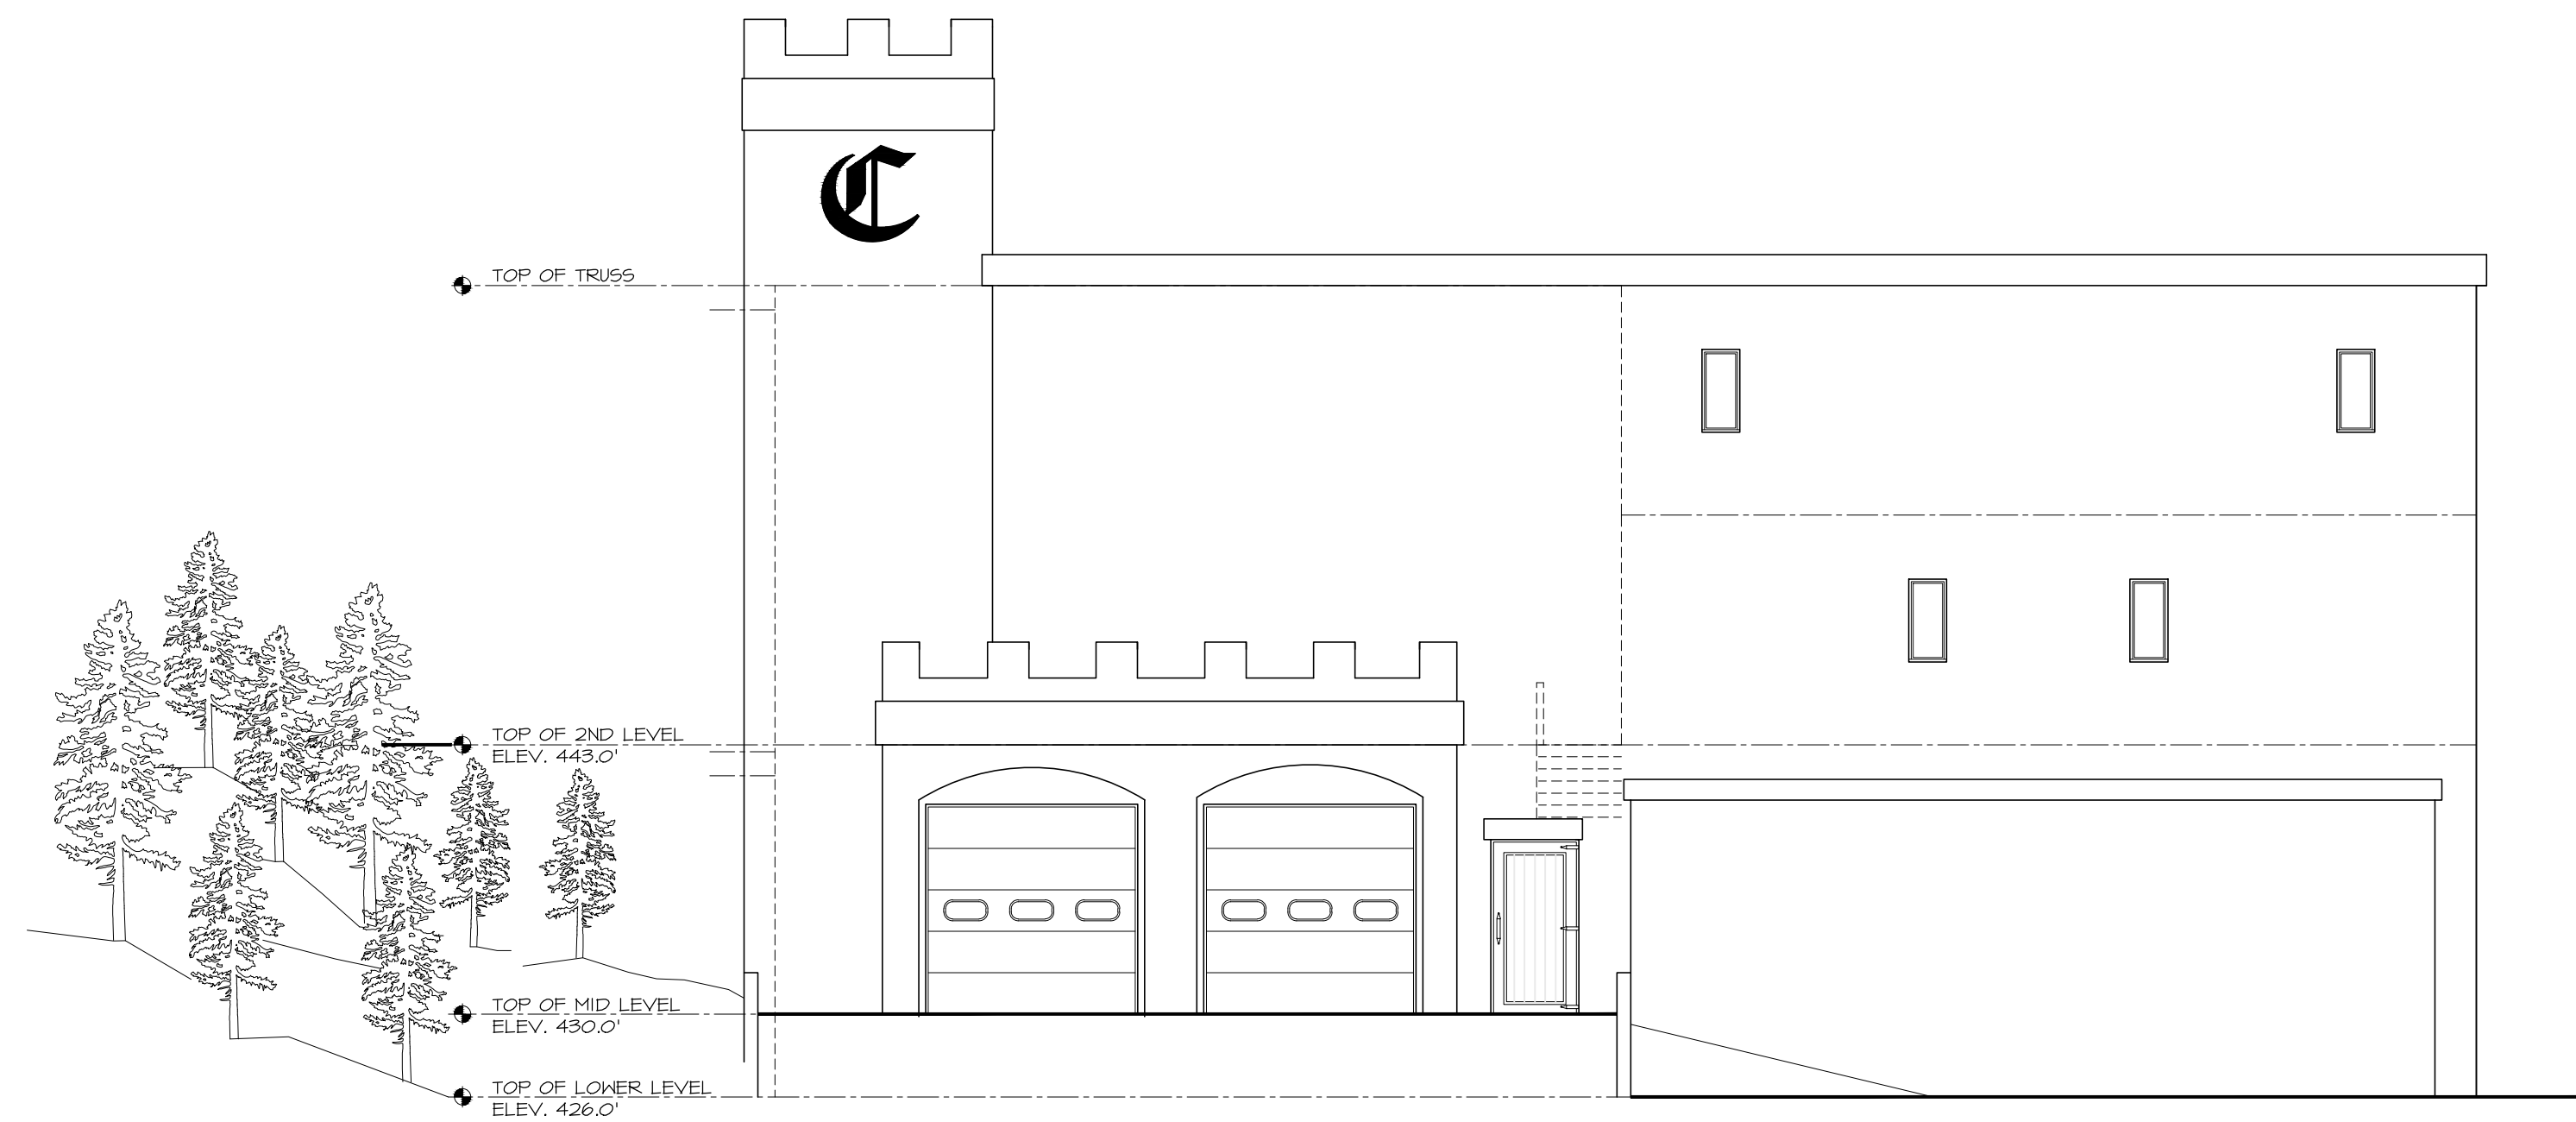


LEFT ELEVATION

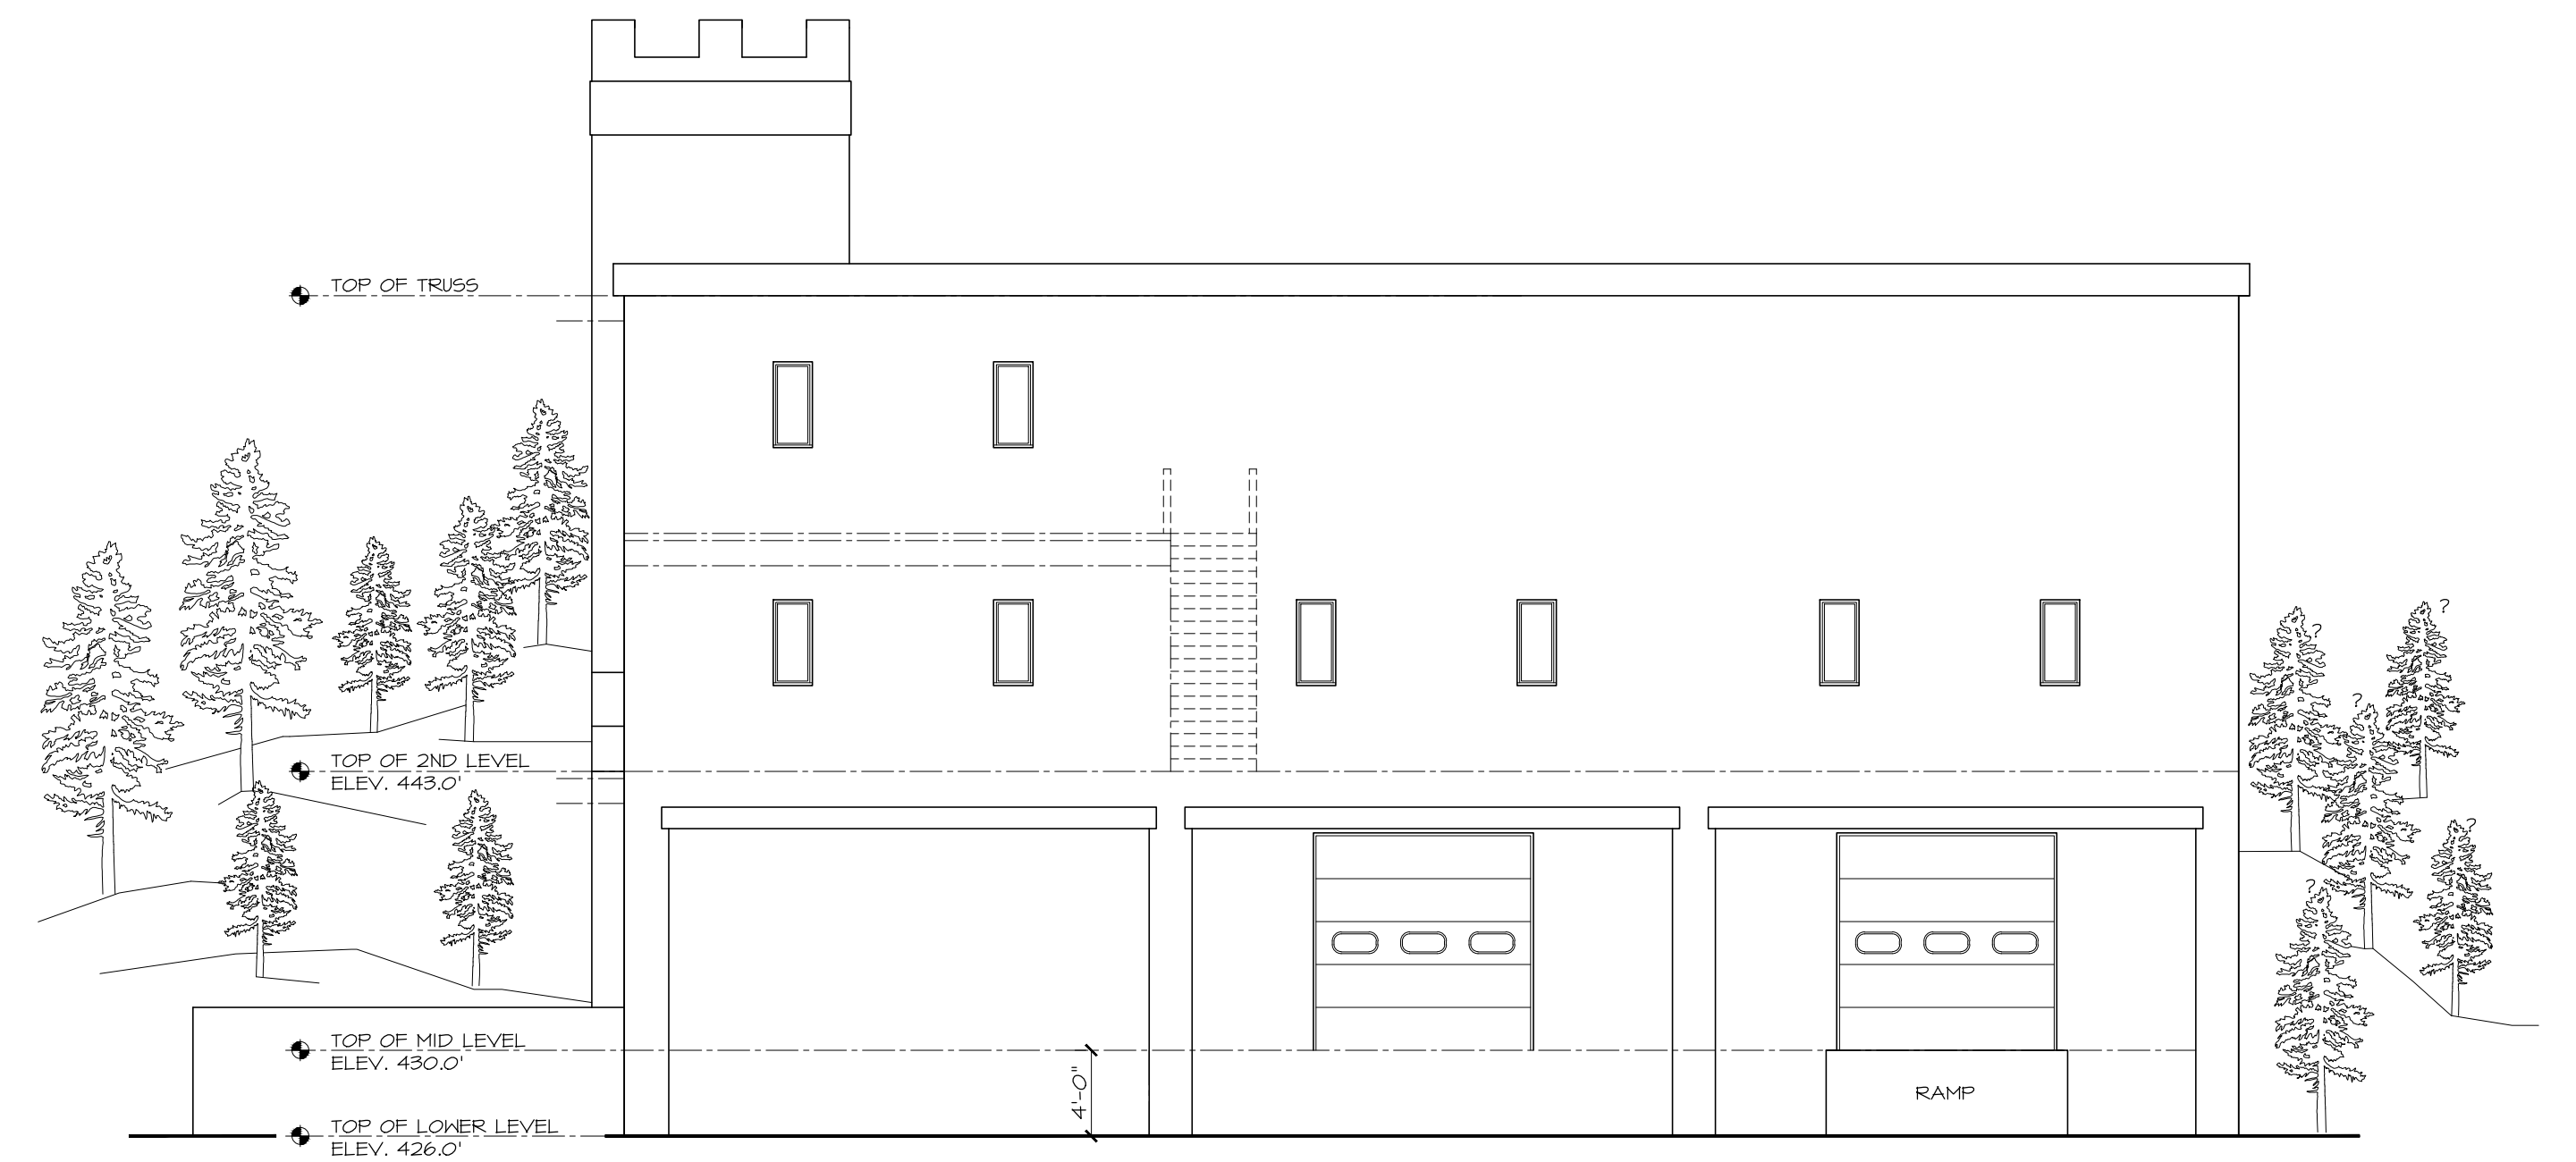

FRONT ELEVATION

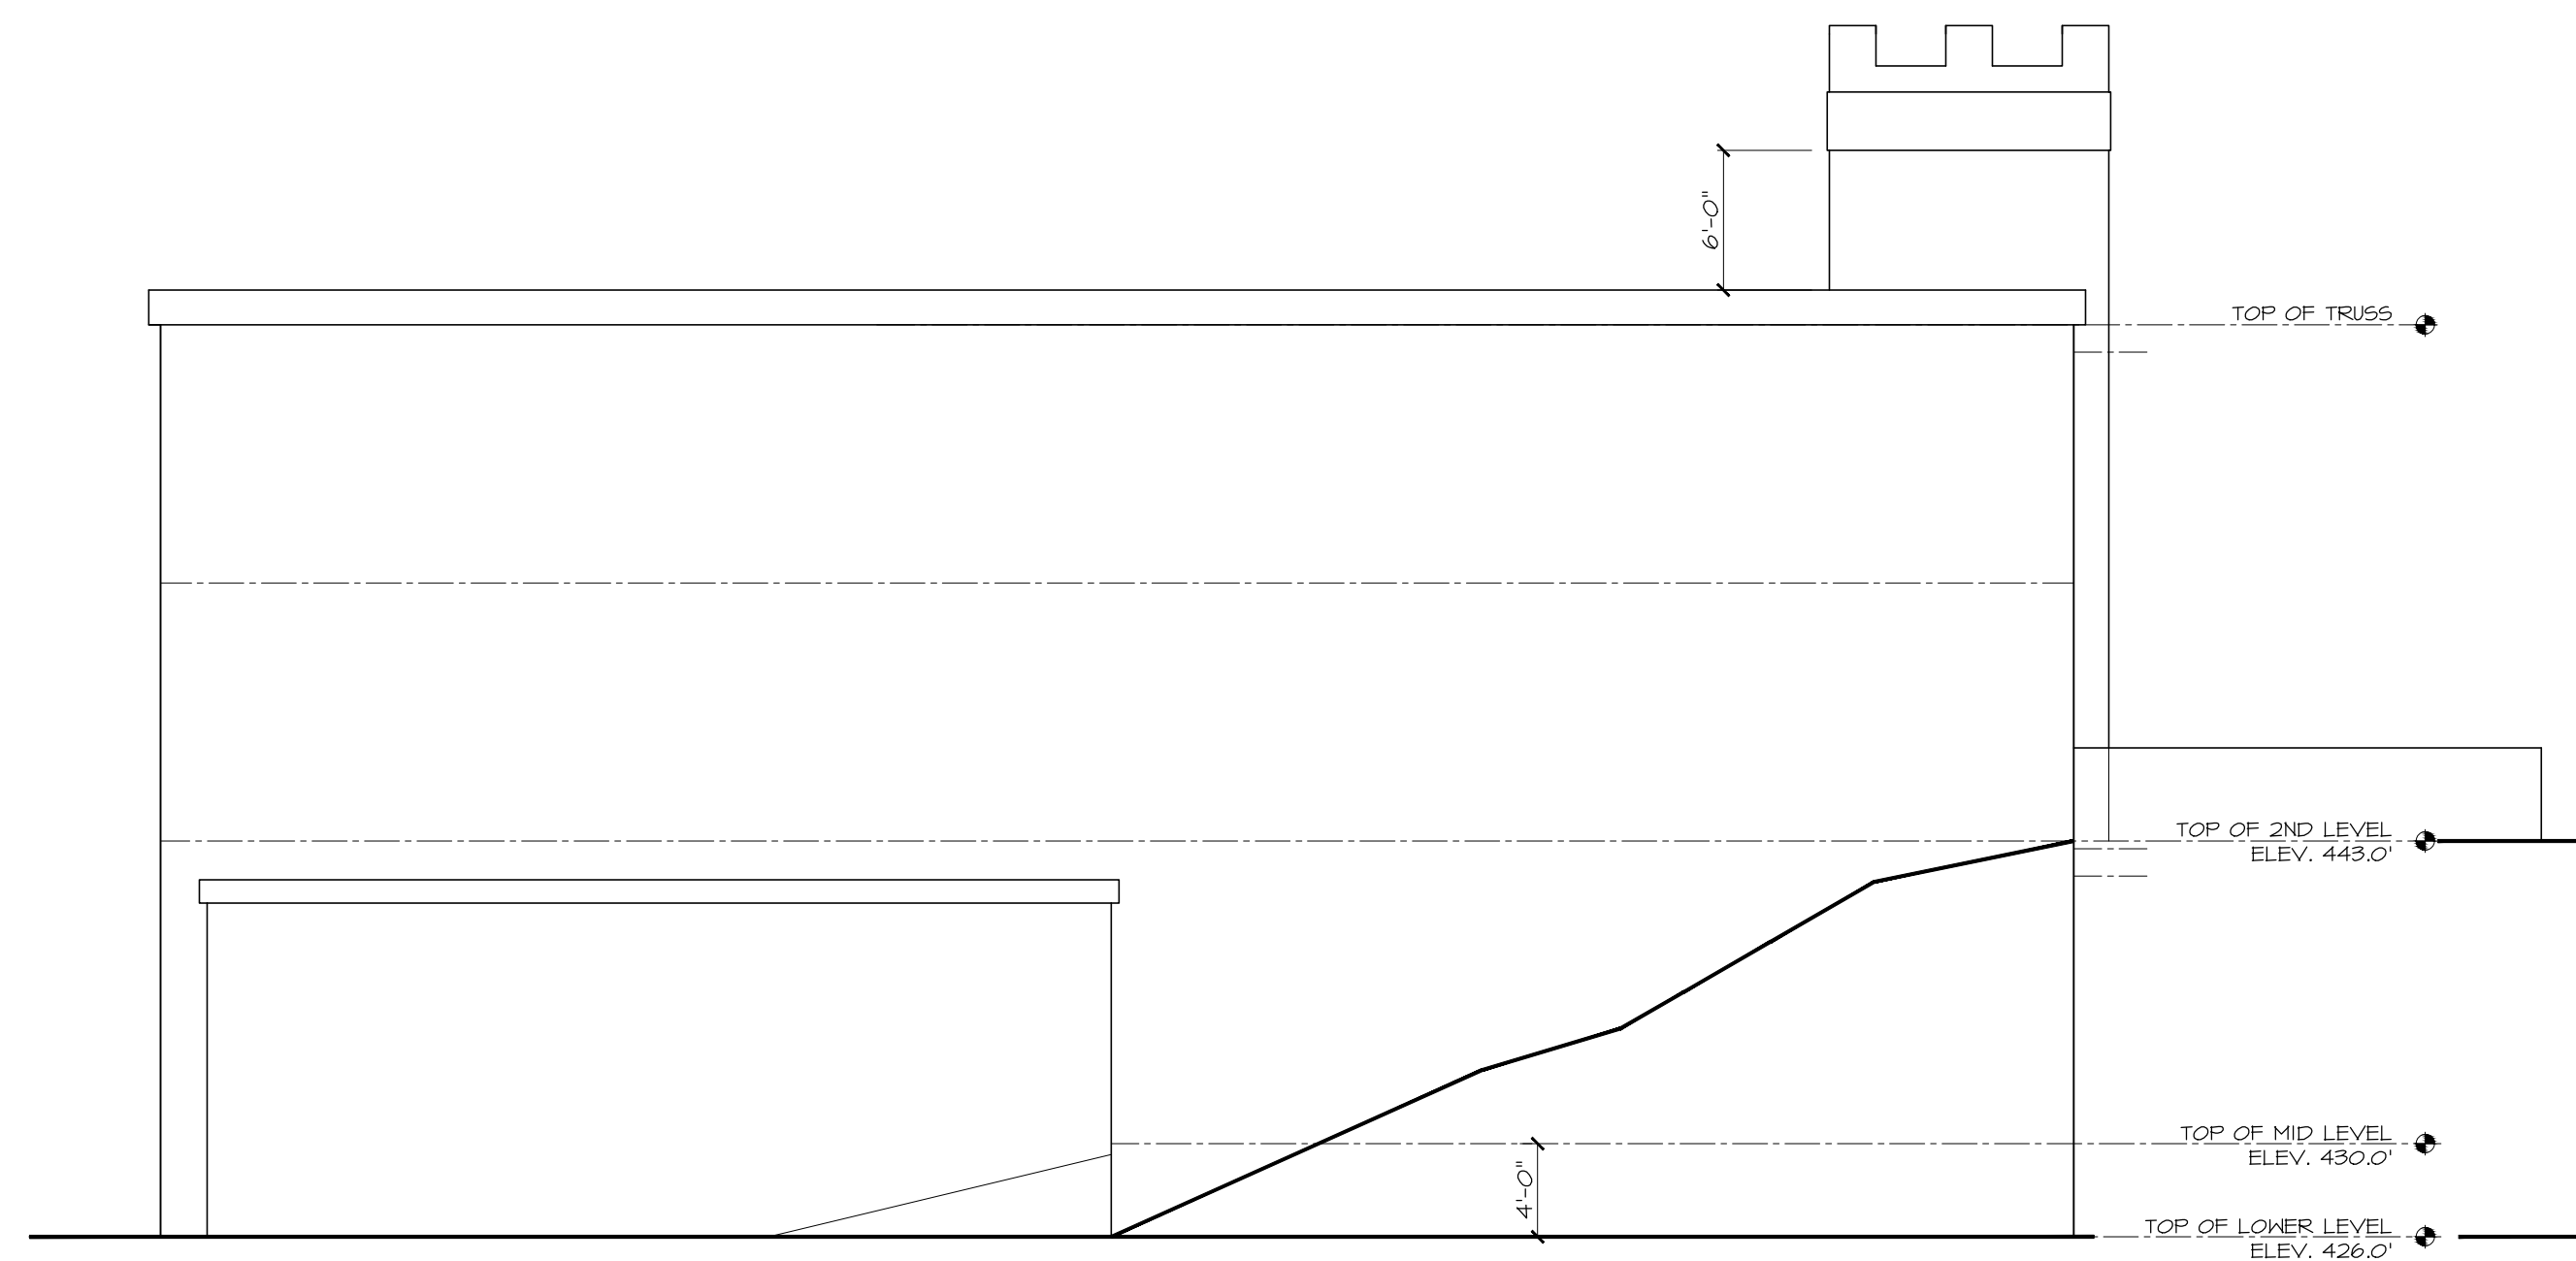


RIGHT ELEVATION

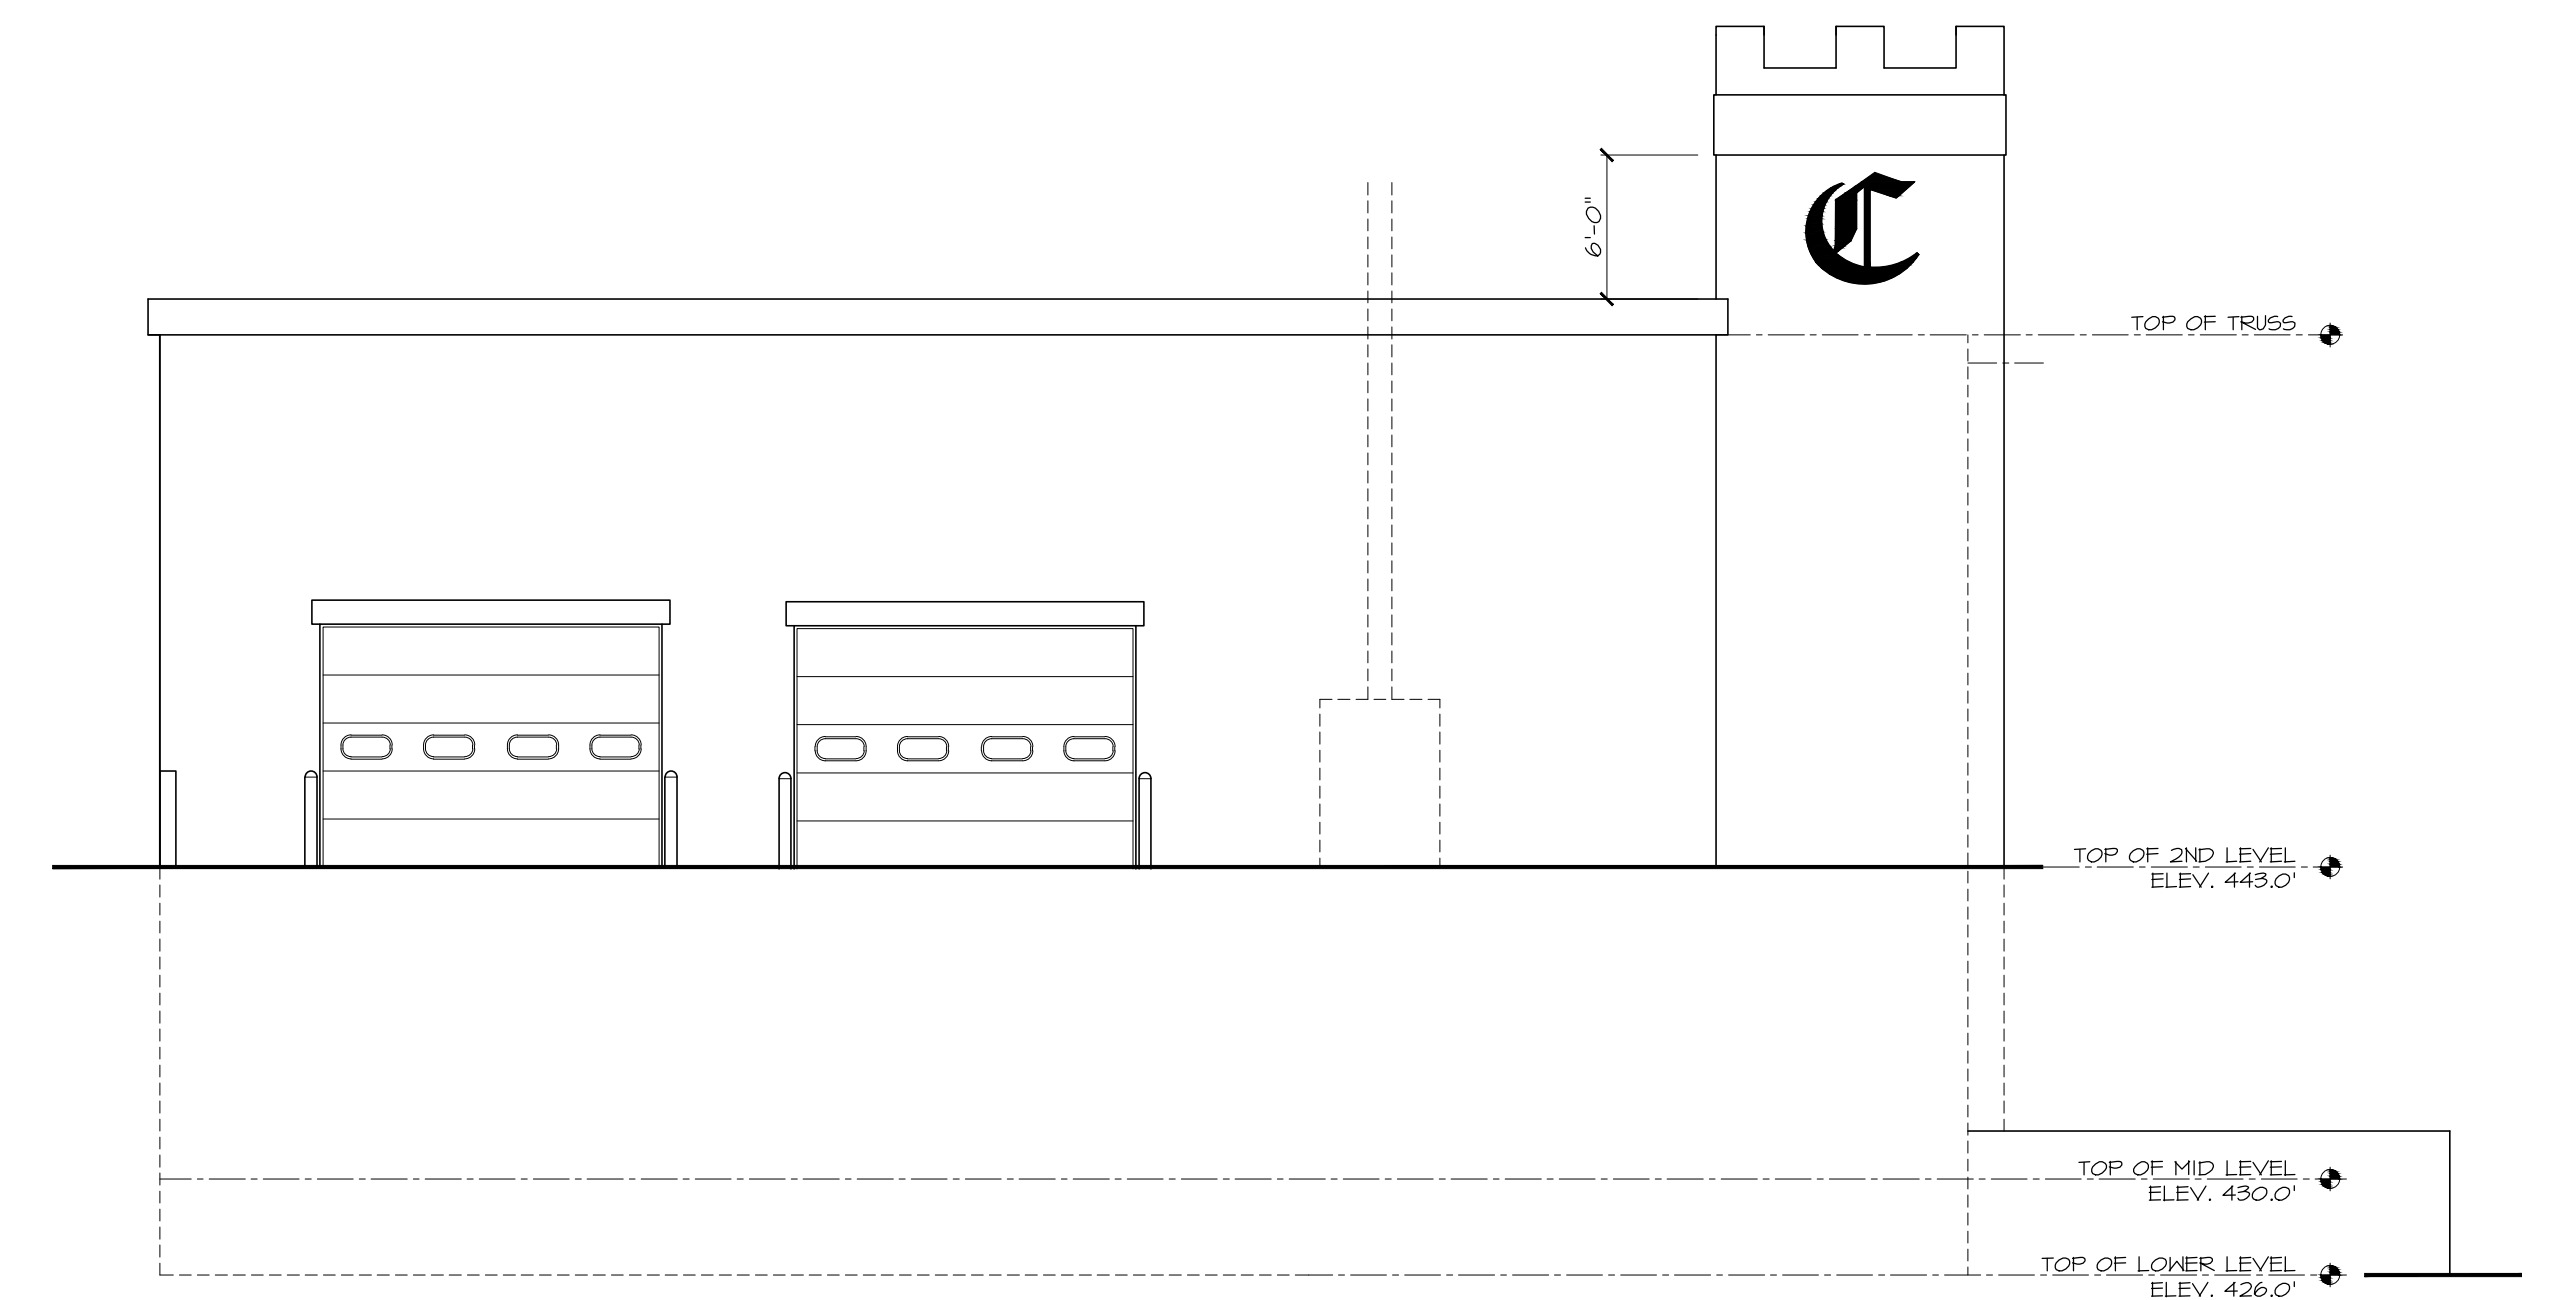

REAR ELEVATION

109 BROOKSIDE AVENUE
CHESTER, NEW YORK
ORANGE COUNTY

PROPOSED MAINTENANCE BUILDING FOR:
THE CASTLE FUN CENTER

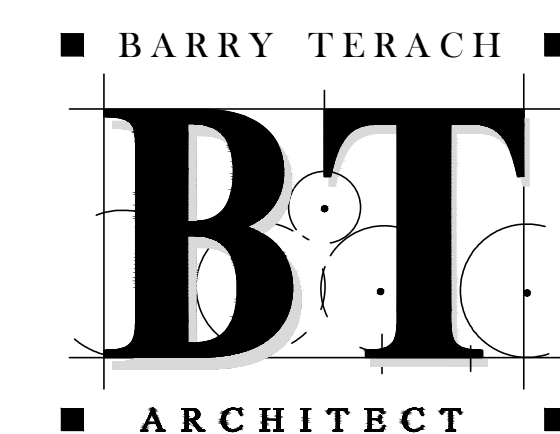

8 Turner Road
Central Valley, New York 10917
ph. 845-928-3988 fax 845-928-3599