


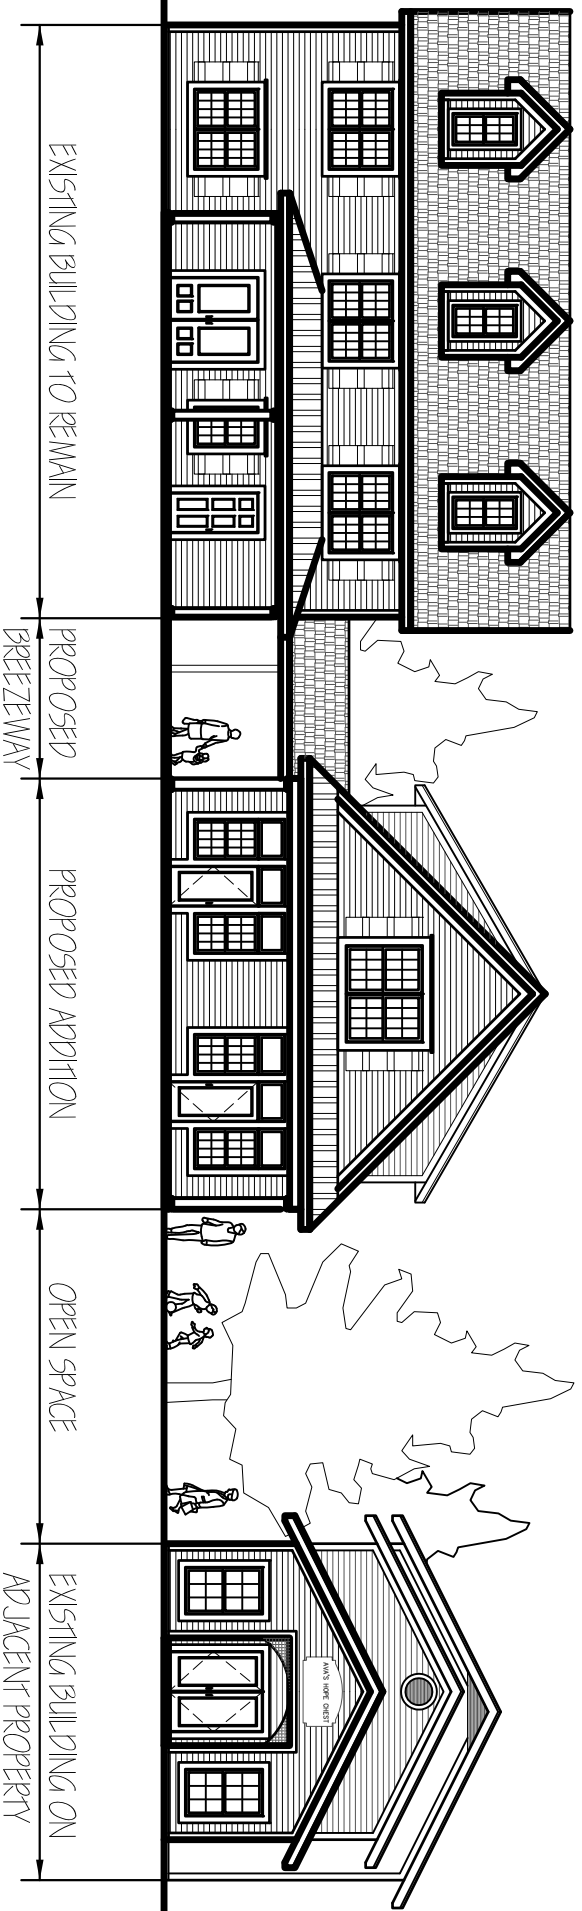

SK-1

Drawn by
KMRR

Job #
1906032

Date
NOVEMBER 14, 2019

PROPOSED ADDITION FOR:

HAZEL & PATRICK CORCORAN

1361 KINGS HIGHWAY, WARWICK NY

IRACE
ARCHITECTURE
60 MAIN STREET, SUITE #3B
WARWICK, NEW YORK 10990
P-845-988-0198
F-845-988-0298