


FIRST FLOOR PLAN

Scale: 1/16" = 1'-0"


DAVIDSON DRIVE,
CHESTER, NY

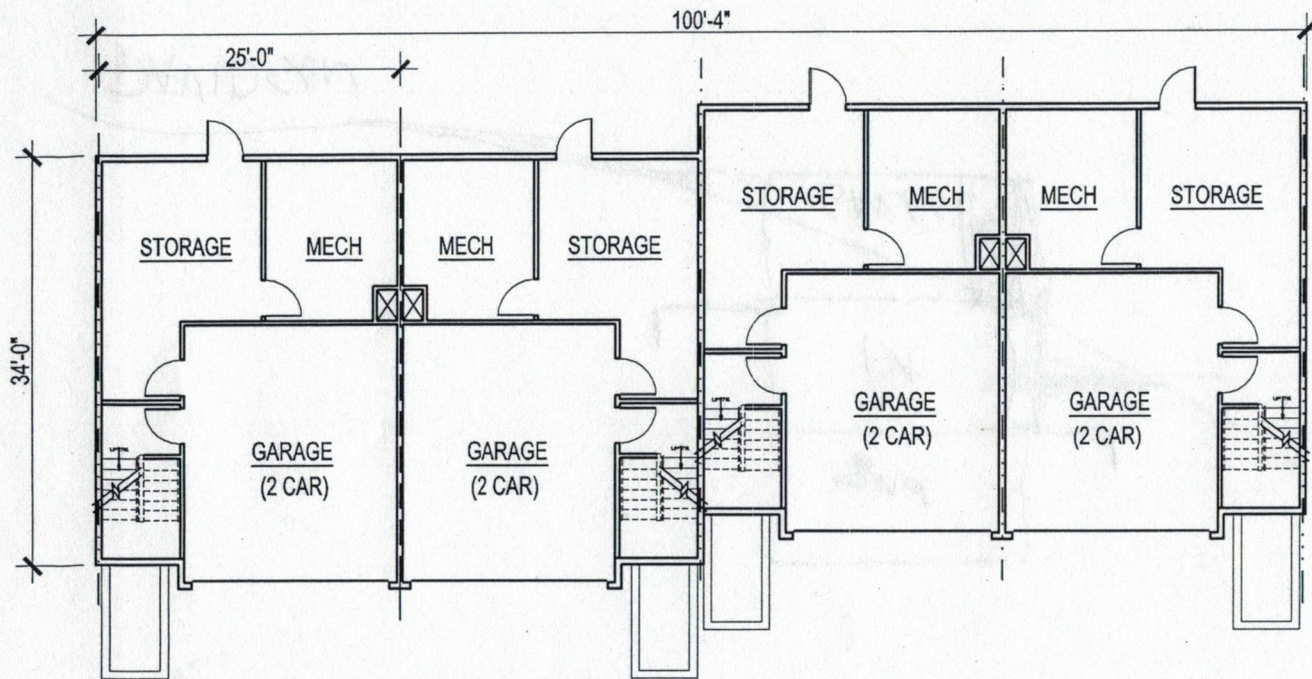

GROUND FLOOR PLAN

Scale: 1/16" = 1'-0"

DAVIDSON DRIVE,
CHESTER, NY

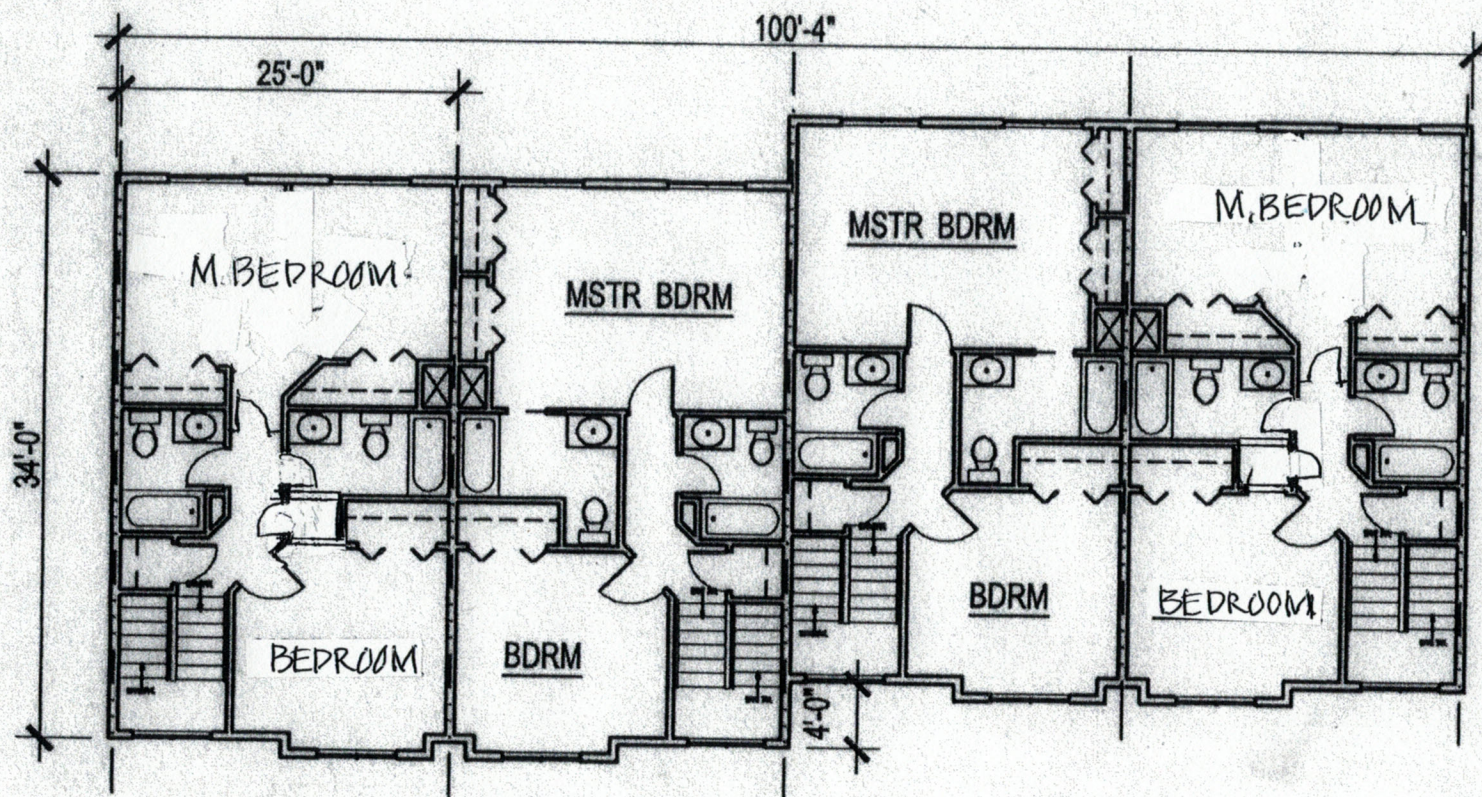

SECOND FLOOR PLAN

Scale: 1/16" = 1'-0"

DAVIDSON DRIVE,
CHESTER, NY