

1
2
3
4
5
6
7
8
9
10
11

A

B

C

D

E

F

G

H

J

K


L

M

N

O

P

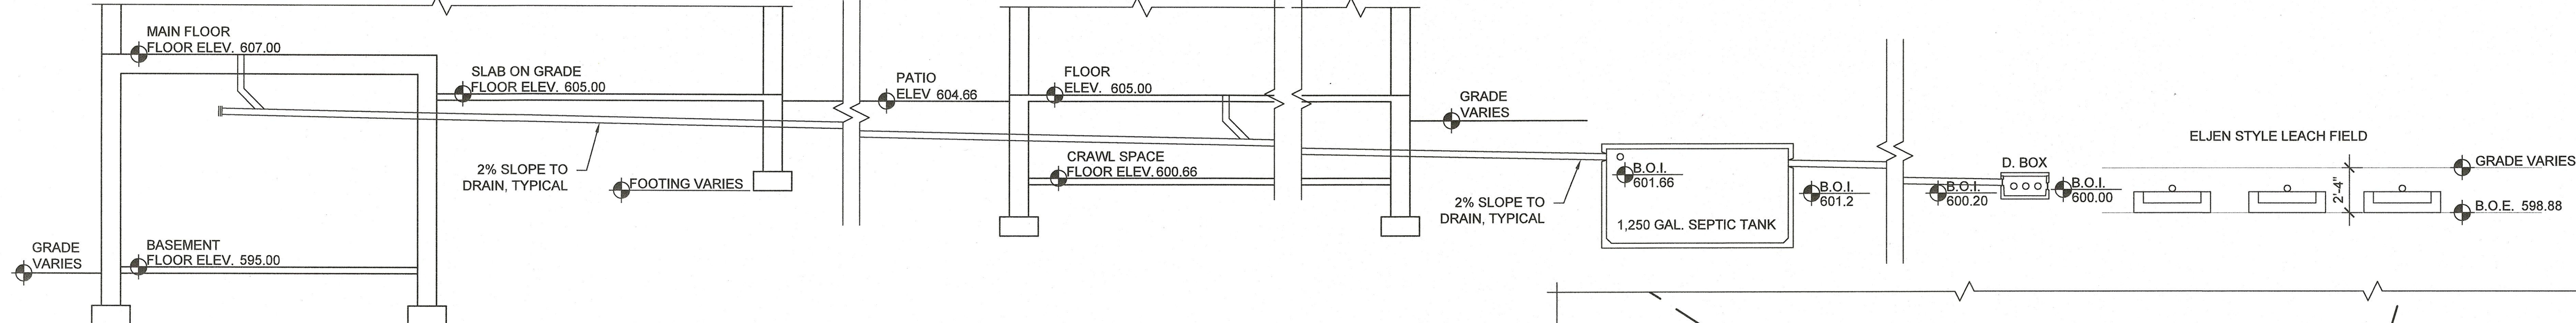

2
A1.01
3/16" = 1'-0"

PROFILE OF WASTE WATER DRAINAGE SYSTEM

