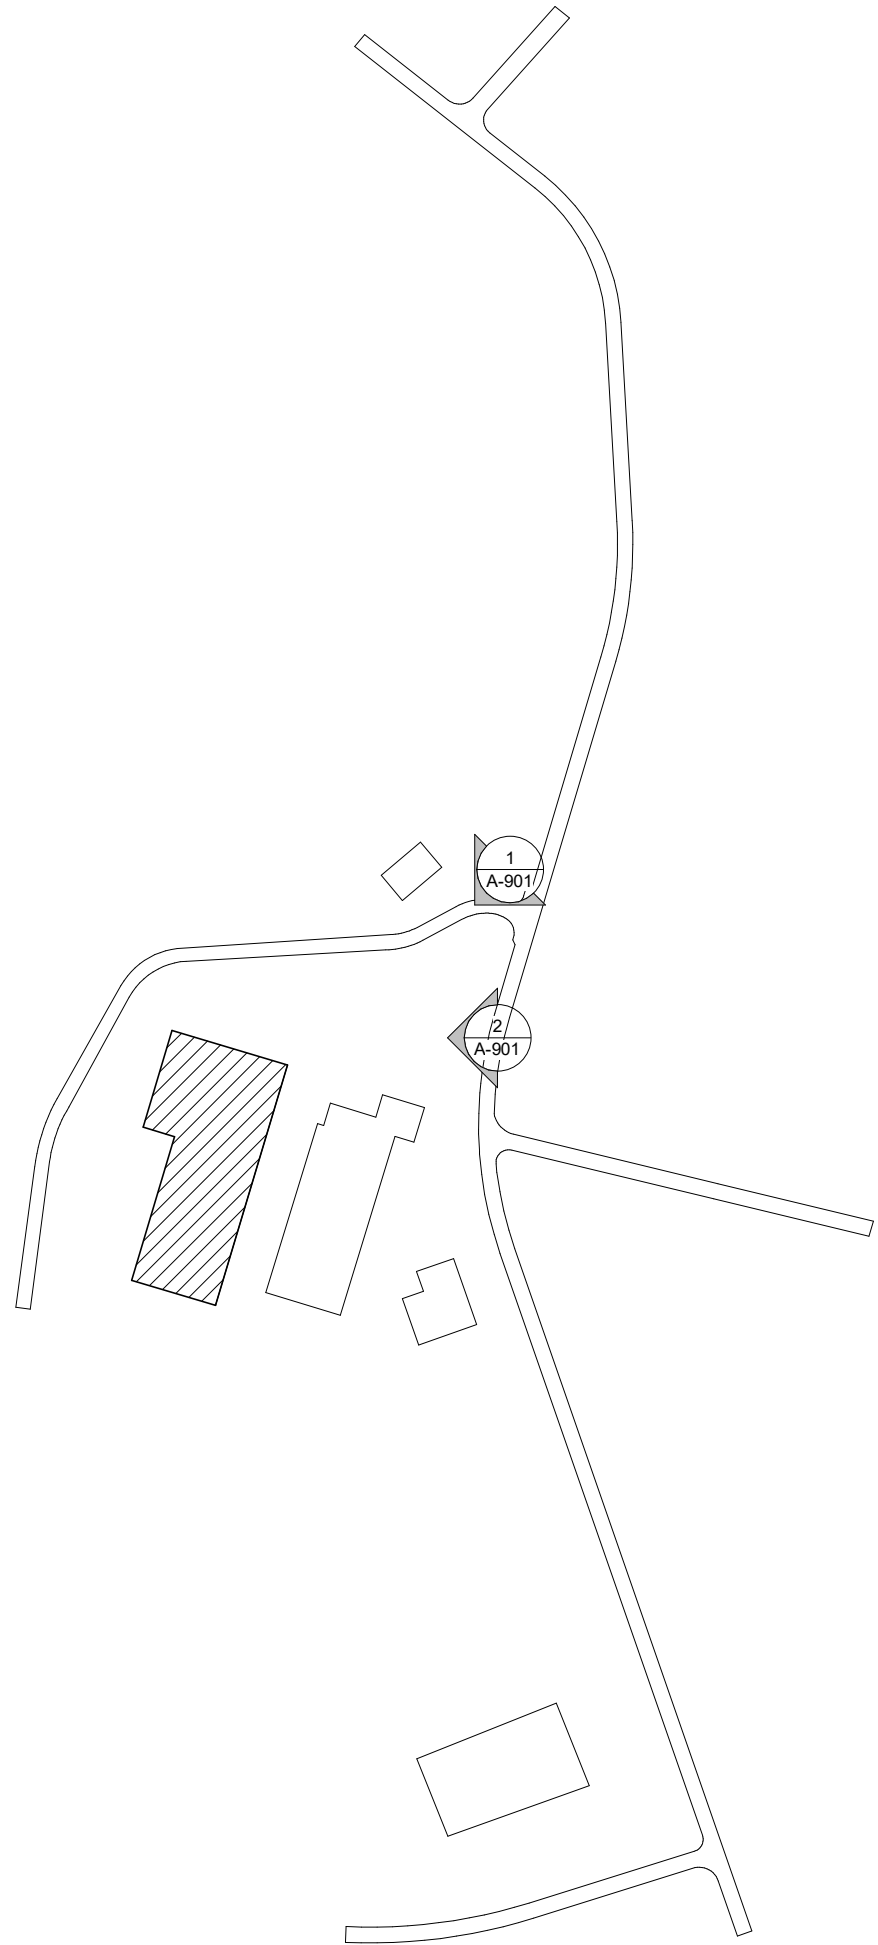




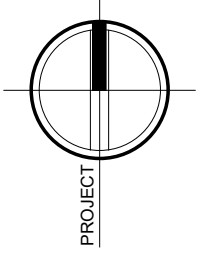
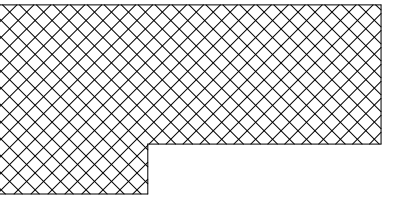
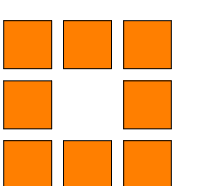
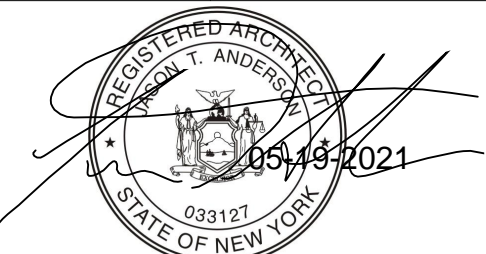
1 VIEWSHED RENDERING 1



VIEWSHED LOCATION PLAN



2 VIEWSHED RENDERING 2

<p>PROJECT</p>  <p>N O R T H</p>		 <p>KEY PLAN</p> <p>AREA OF CONSTRUCTION</p>												
<p>100%</p>		<p>SCHEMATIC DESIGN</p>												
<p>REVISIONS:</p> <table><thead><tr><th>NUM.</th><th>DATE</th><th>DESCRIPTION</th></tr></thead><tbody><tr><td> </td><td> </td><td> </td></tr><tr><td> </td><td> </td><td> </td></tr><tr><td> </td><td> </td><td> </td></tr></tbody></table>			NUM.	DATE	DESCRIPTION									
NUM.	DATE	DESCRIPTION												
 <p>ANDERSON DESIGN GROUP</p>		<p>ARCHITECTURE PLANNING INTERIORS</p>												
<p>25 WALLKILL AVE • MONTGOMERY • NY 12549 O: 846.294.2724  </p>		<p>WWW.ADGARCHITECT.COM CONTACT@ADGARCHITECT.COM</p>												
<p>Project: POMEGRANATE SOLUTIONS, LLC DAVIDSON DRIVE, TOWN OF CHESTER, ORANGE COUNTY, NEW YORK, 10918</p>														
<p>Drawing Name: VIEWSHED RENDERINGS</p>														
<p>Drawn: IDEA</p>	<p>Scale: AS NOTED</p>	<p>Project: 20137    Date: 05/14/21</p>												
		<p>Drawing Number: <b>A-901</b></p>												