





ANDERSON
DESIGN
GROUP

① VIEWSHED RENDERING 5

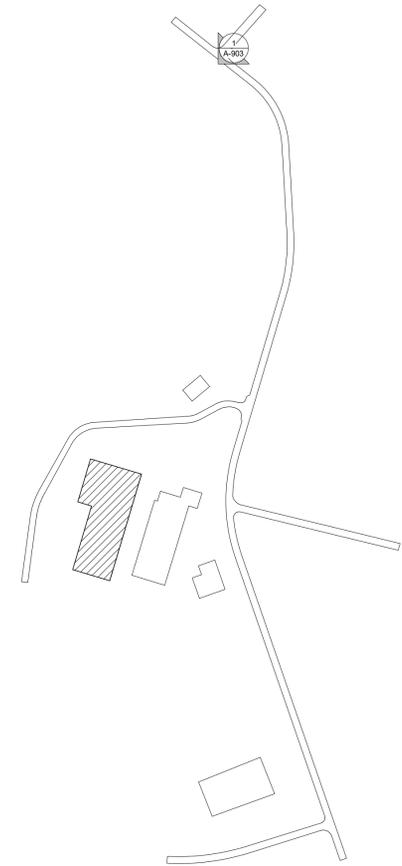


VIEWSHED LOCATION PLAN

PROJECT

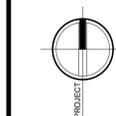

N O R T H

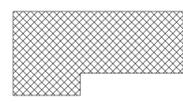

KEY PLAN AREA OF CONSTRUCTION

SCHEMATIC DESIGN

REVISIONS:

NUM.	DATE	DESCRIPTION



ANDERSON
DESIGN
GROUP

ARCHITECTURE
PLANNING
INTERIORS

25 WALLKILL AVE • MONTGOMERY • NY 12549
© 845.294.2724 |

WWW.ADGARCHITECT.COM
CONTACT@ADGARCHITECT.COM

Project: **POMEGRANATE SOLUTIONS, LLC**
DAVIDSON DRIVE, TOWN OF CHESTER,
ORANGE COUNTY, NEW YORK, 10918

Drawing Name:
VIEWSHED RENDERING

Drawn: IDEA Scale: AS NOTED Project: 20137 Date: 05/14/21



Drawing Number:
A-903