
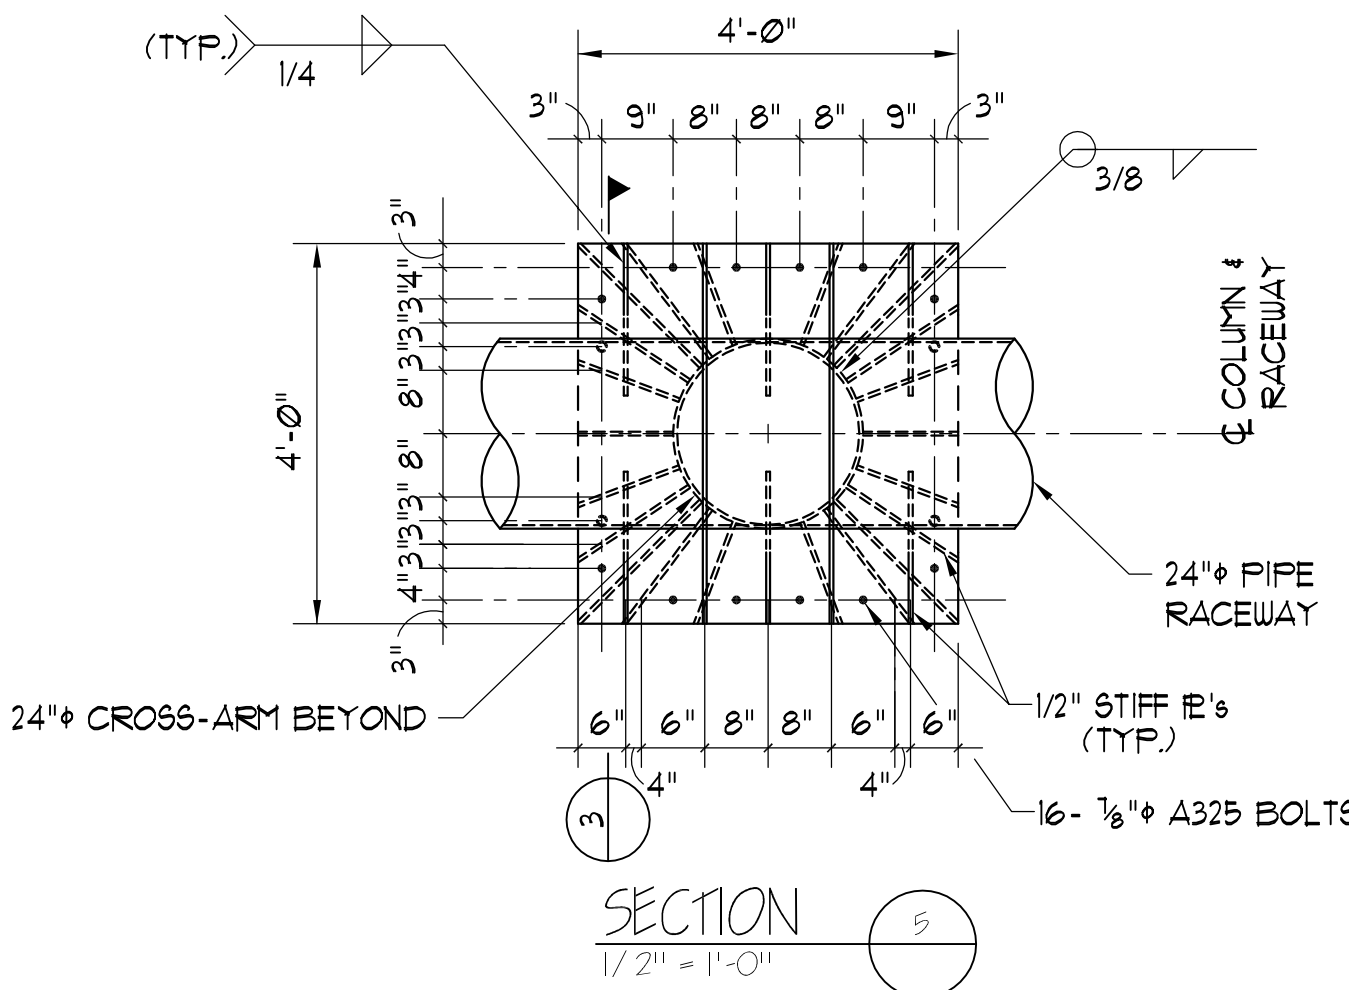
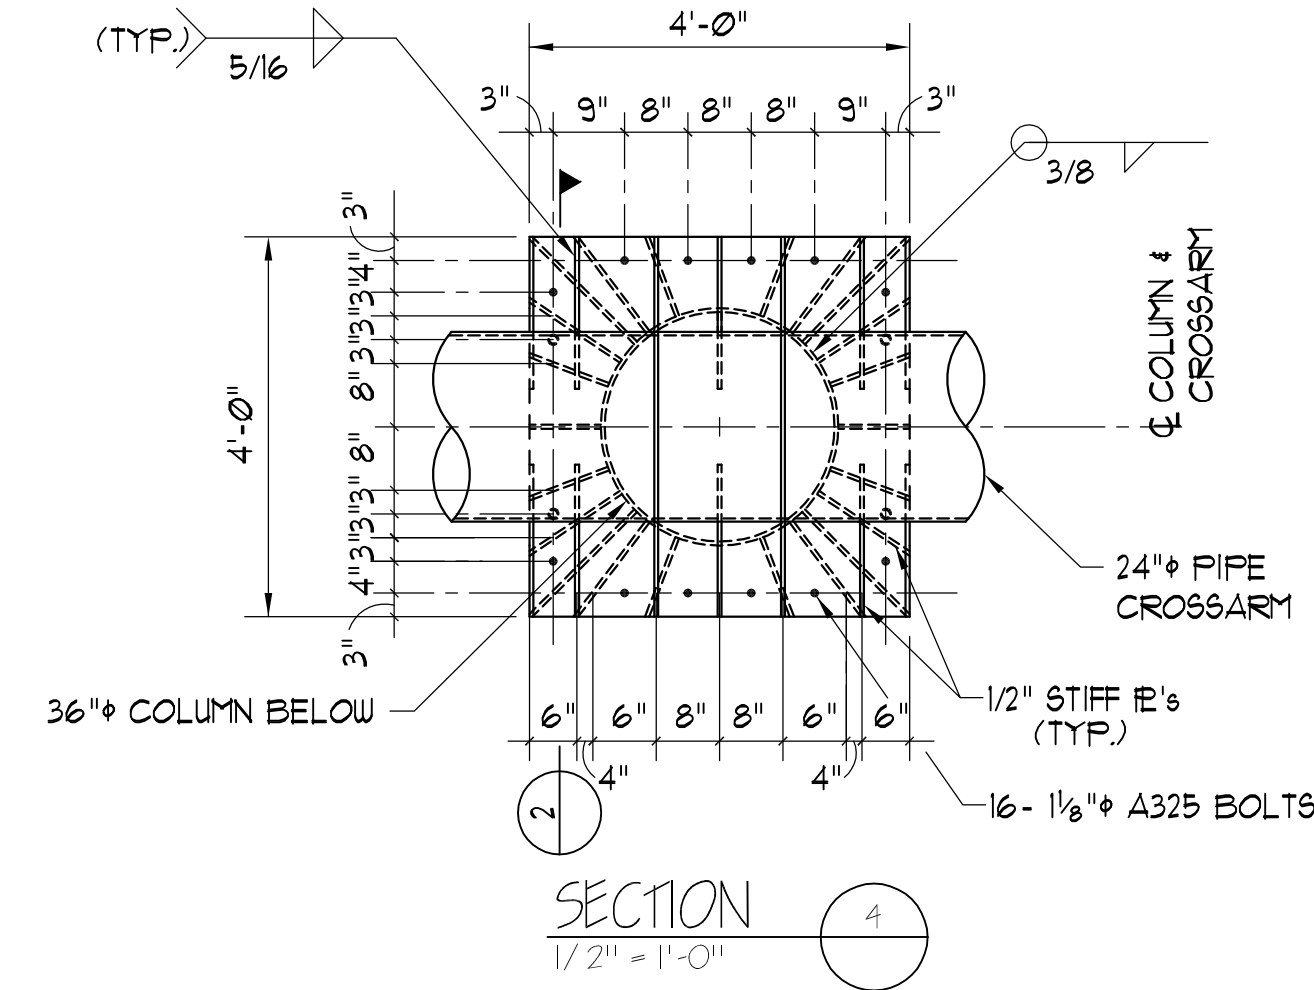
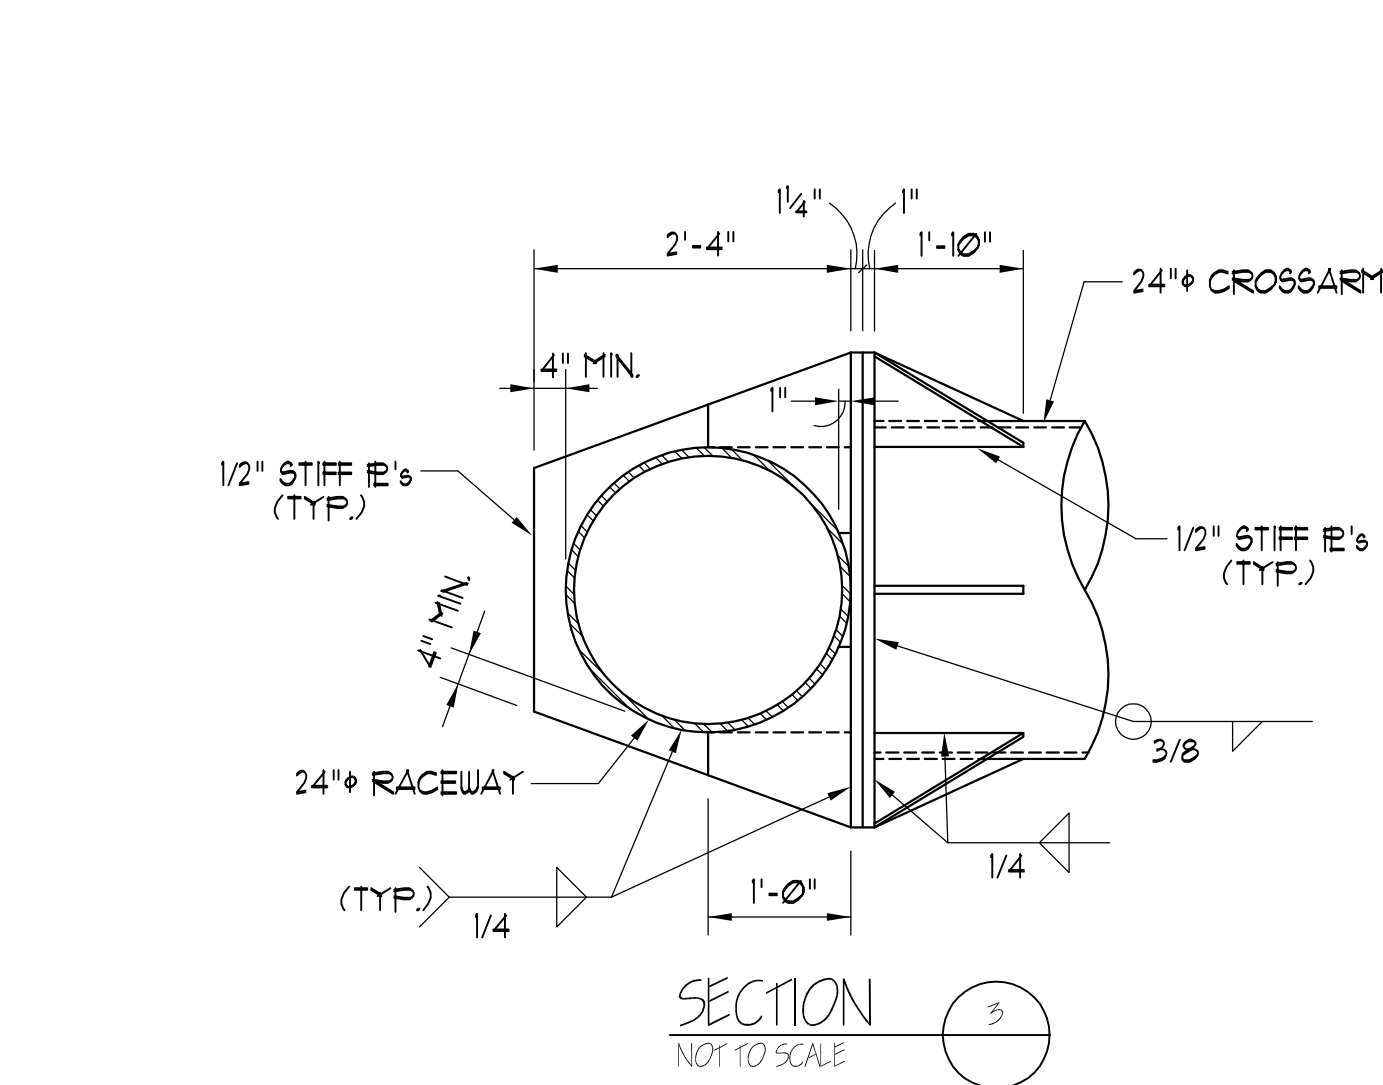
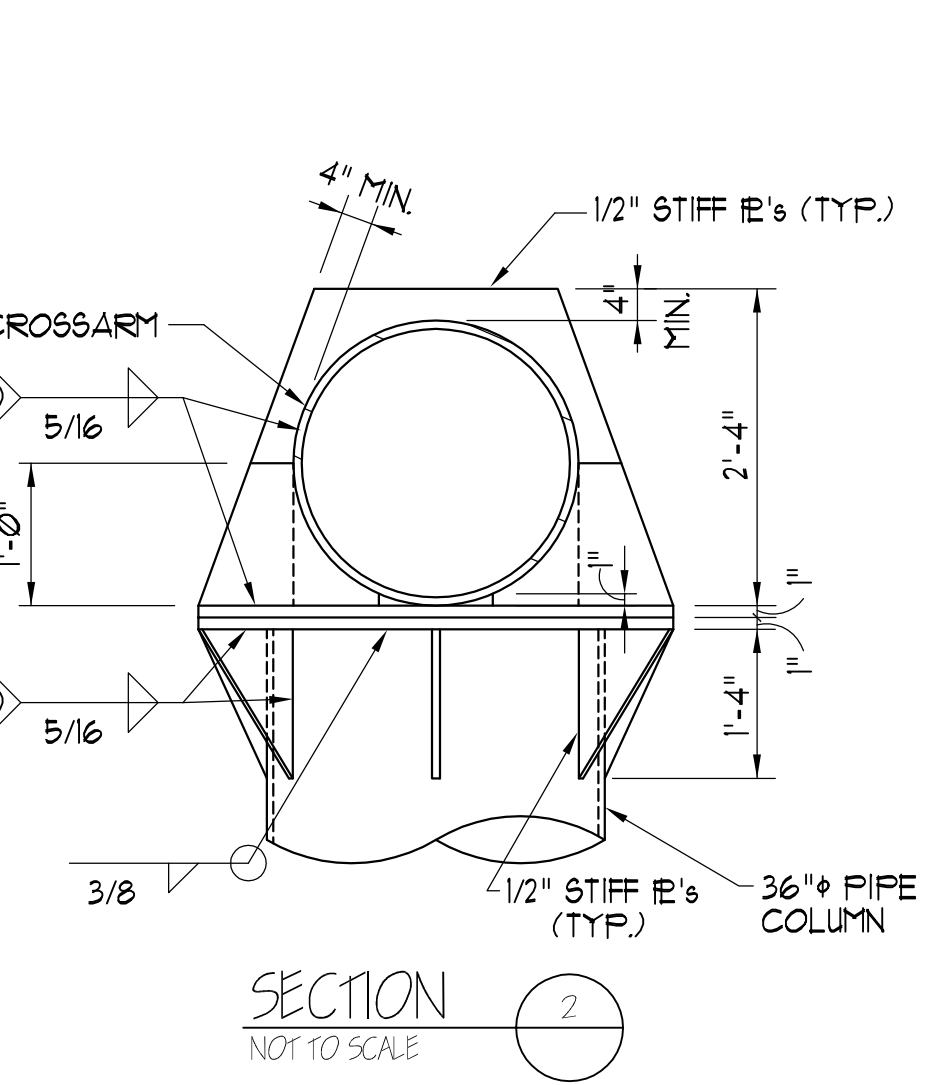
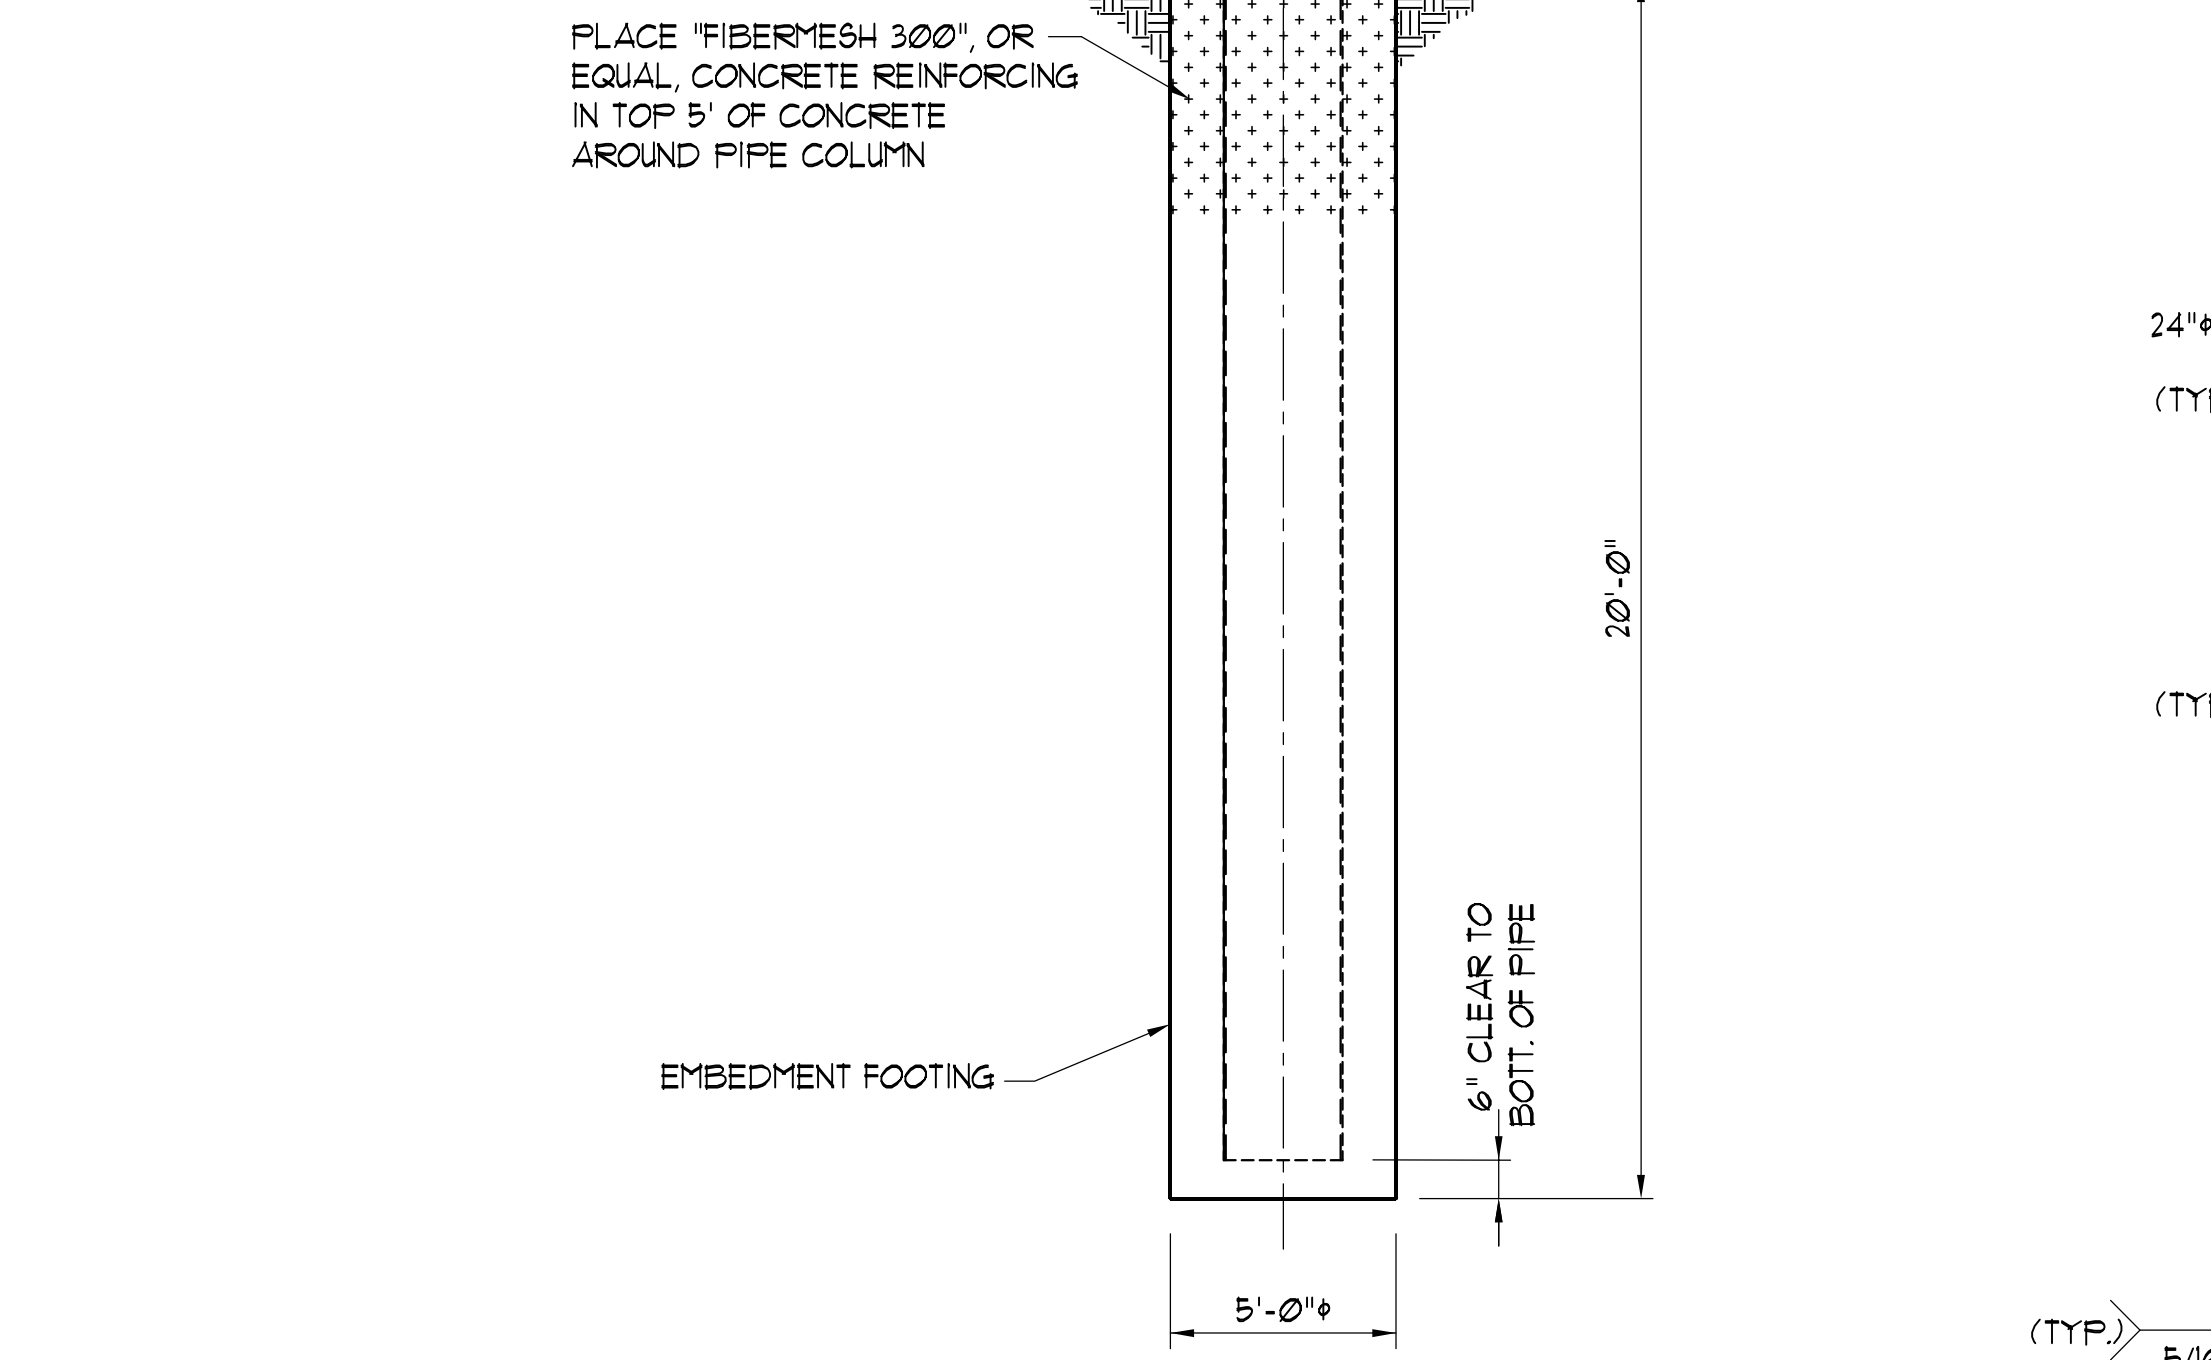
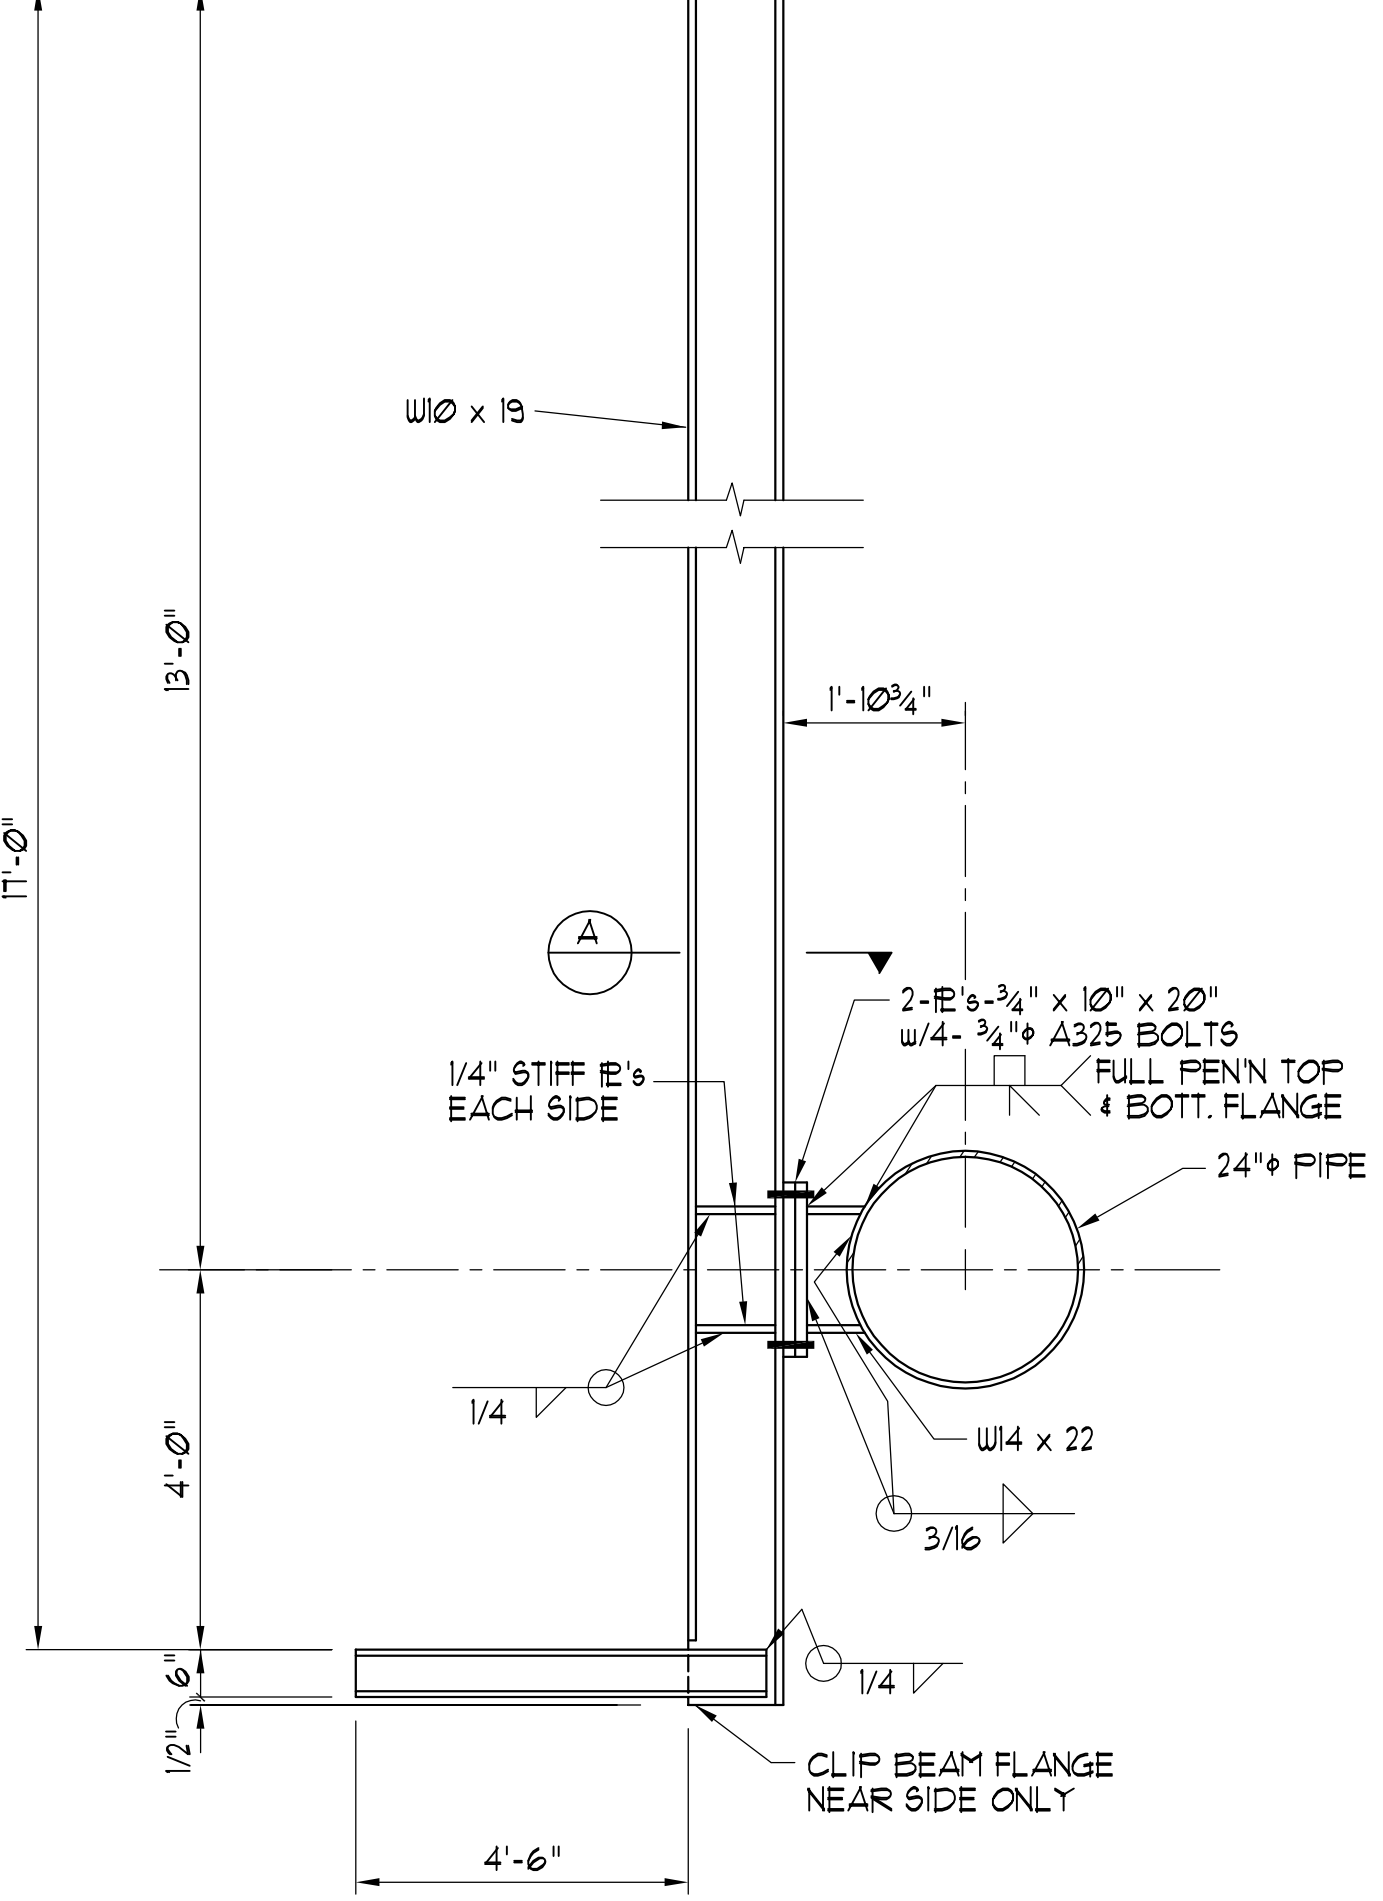
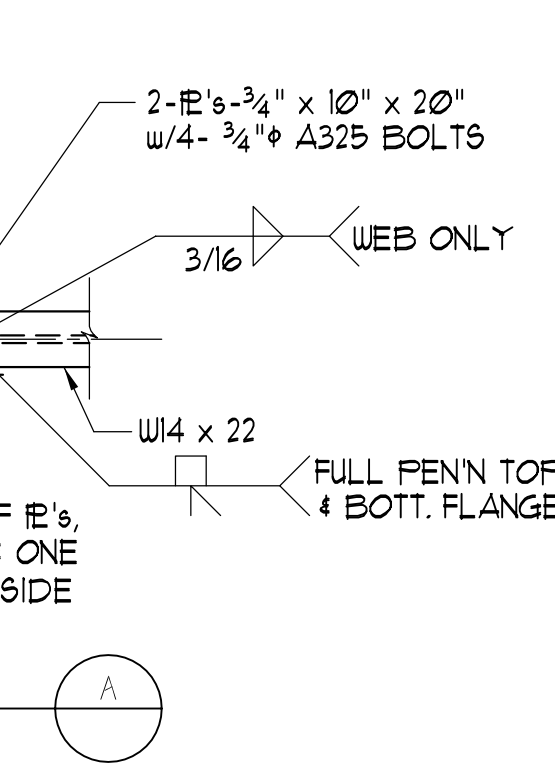
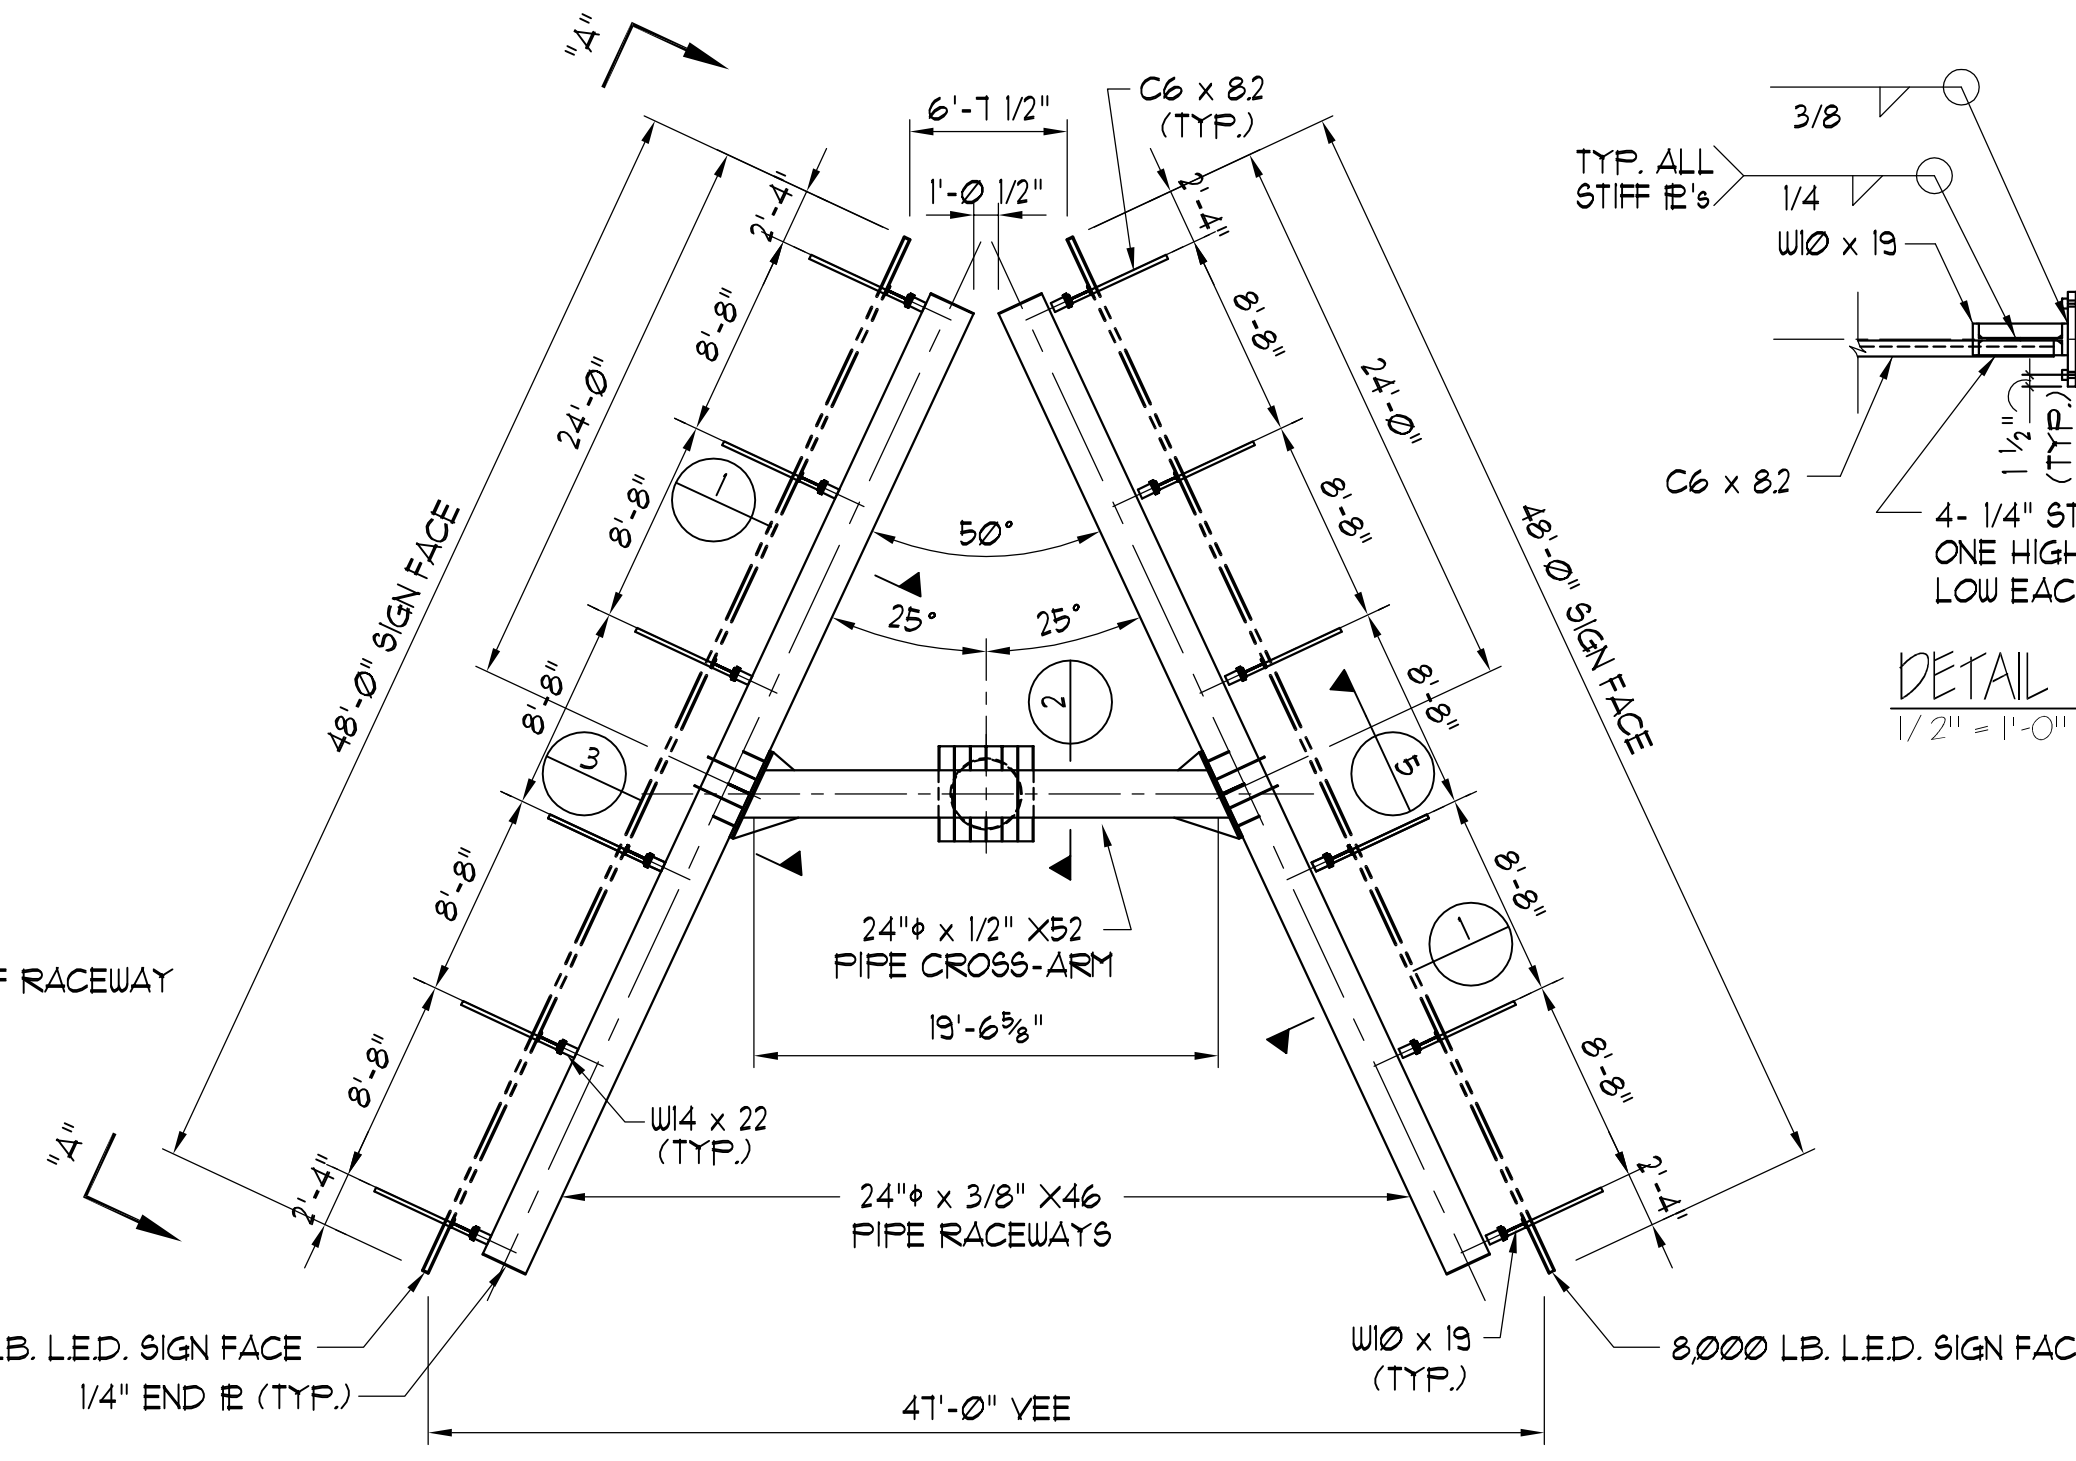


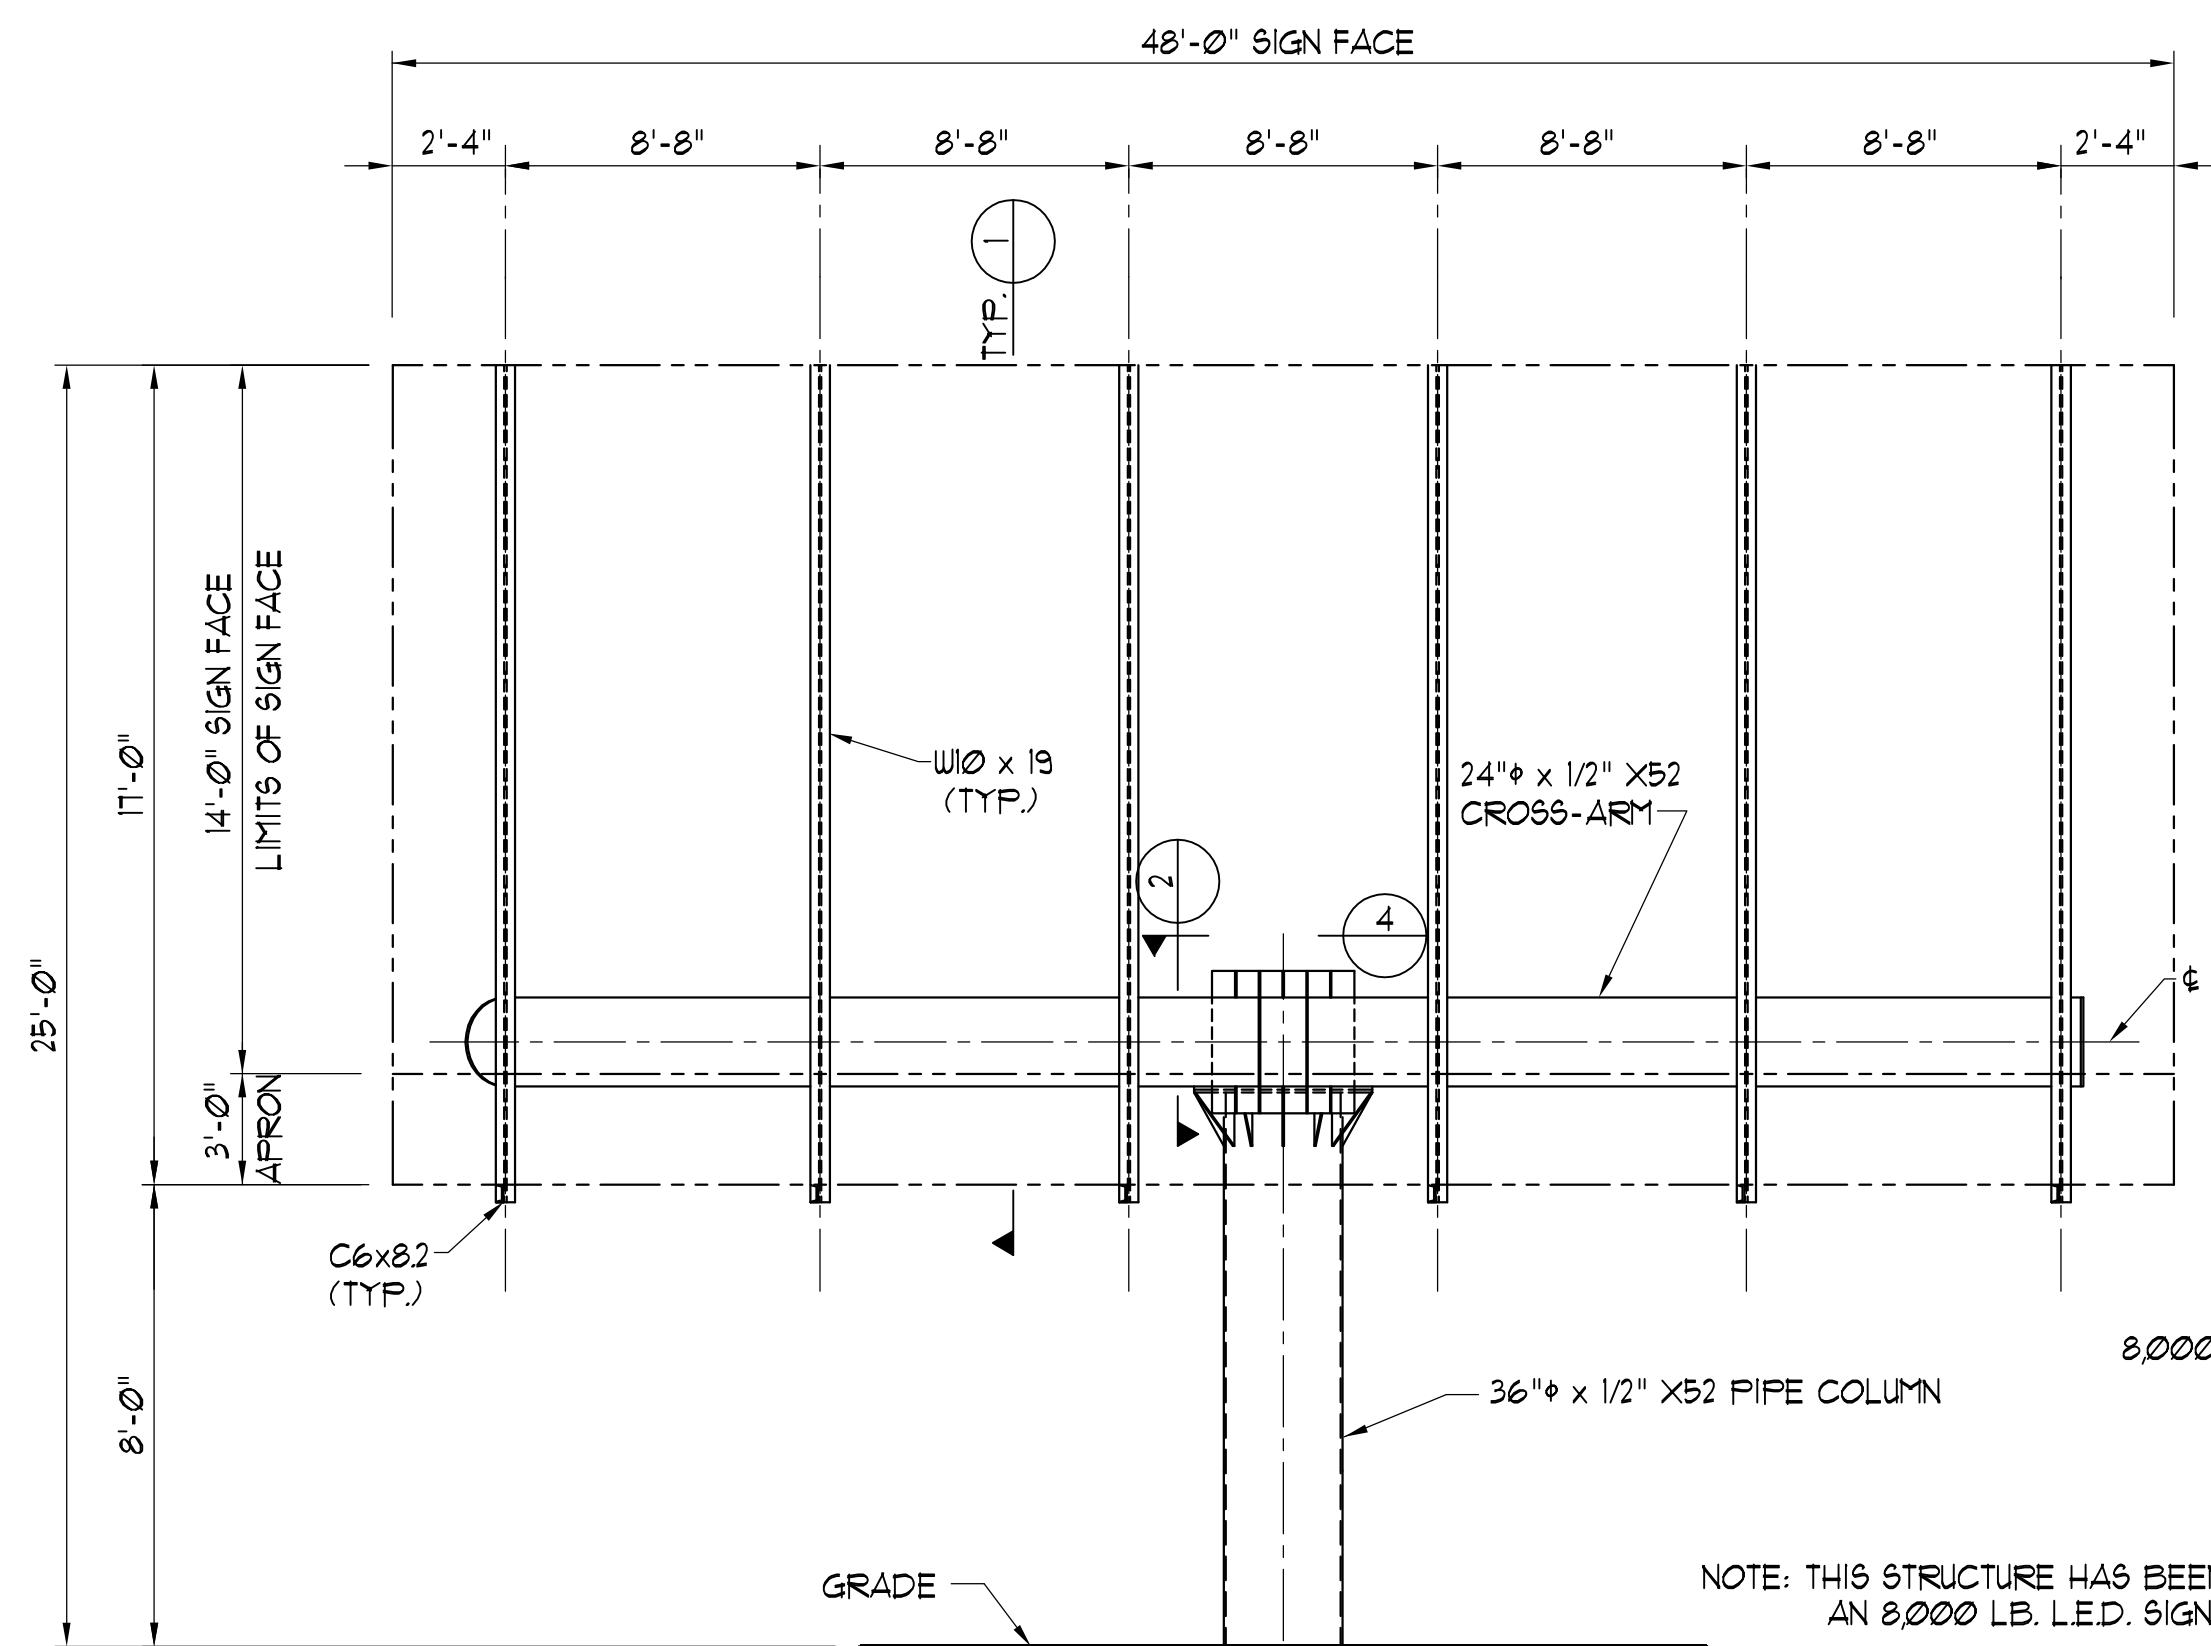

SIGN FRAME ELEVATION "A - A"
NOT TO SCALE

PLAN OF SIGN FRAME
SCALE: 1/8" = 1'-0"

- NOTES:**
- ALL BOLTS 3/4" A325 GALVANIZED UNO.
 - CONCRETE STANDARD WEIGHT 3000 P.S.I. @ 28 DAYS COMPRESSIVE STRENGTH.
 - DESIGN WIND LOAD 100 M.P.H. EXPOSURE C, PER NEW YORK STATE UNIFORM BUILDING CODE.
 - ALL STEEL SHALL BE A.S.T.M. A36 UNLESS NOTED. (WIDE FLANGES SHALL BE A392-50).
 - MAXIMUM SIGN FACE AREA 672 SQUARE FEET. MAXIMUM APRON FACE AREA 144 SQUARE FEET.
 - ALL WELDS SHALL BE MADE BY AN AWS. CERTIFIED WELDER USING E70 FILLER MATERIAL.
 - MINIMUM LATERAL PASSIVE SOIL BEARING CAPACITY SHALL BE 400 P.S.F. PER FOOT OF DEPTH.

B & P JOB NO. 15500136

OUTDOOR SPECIALIST, INC.
Augusta, Georgia

SIGN LOCATION:
CHESTER, NEW YORK

scale	revisions	by	date
scale : NOTED			
date : 8/6/15			
drawn : TED			
ckd. : T.F.I.			

SIGN FRAME #3108-051