



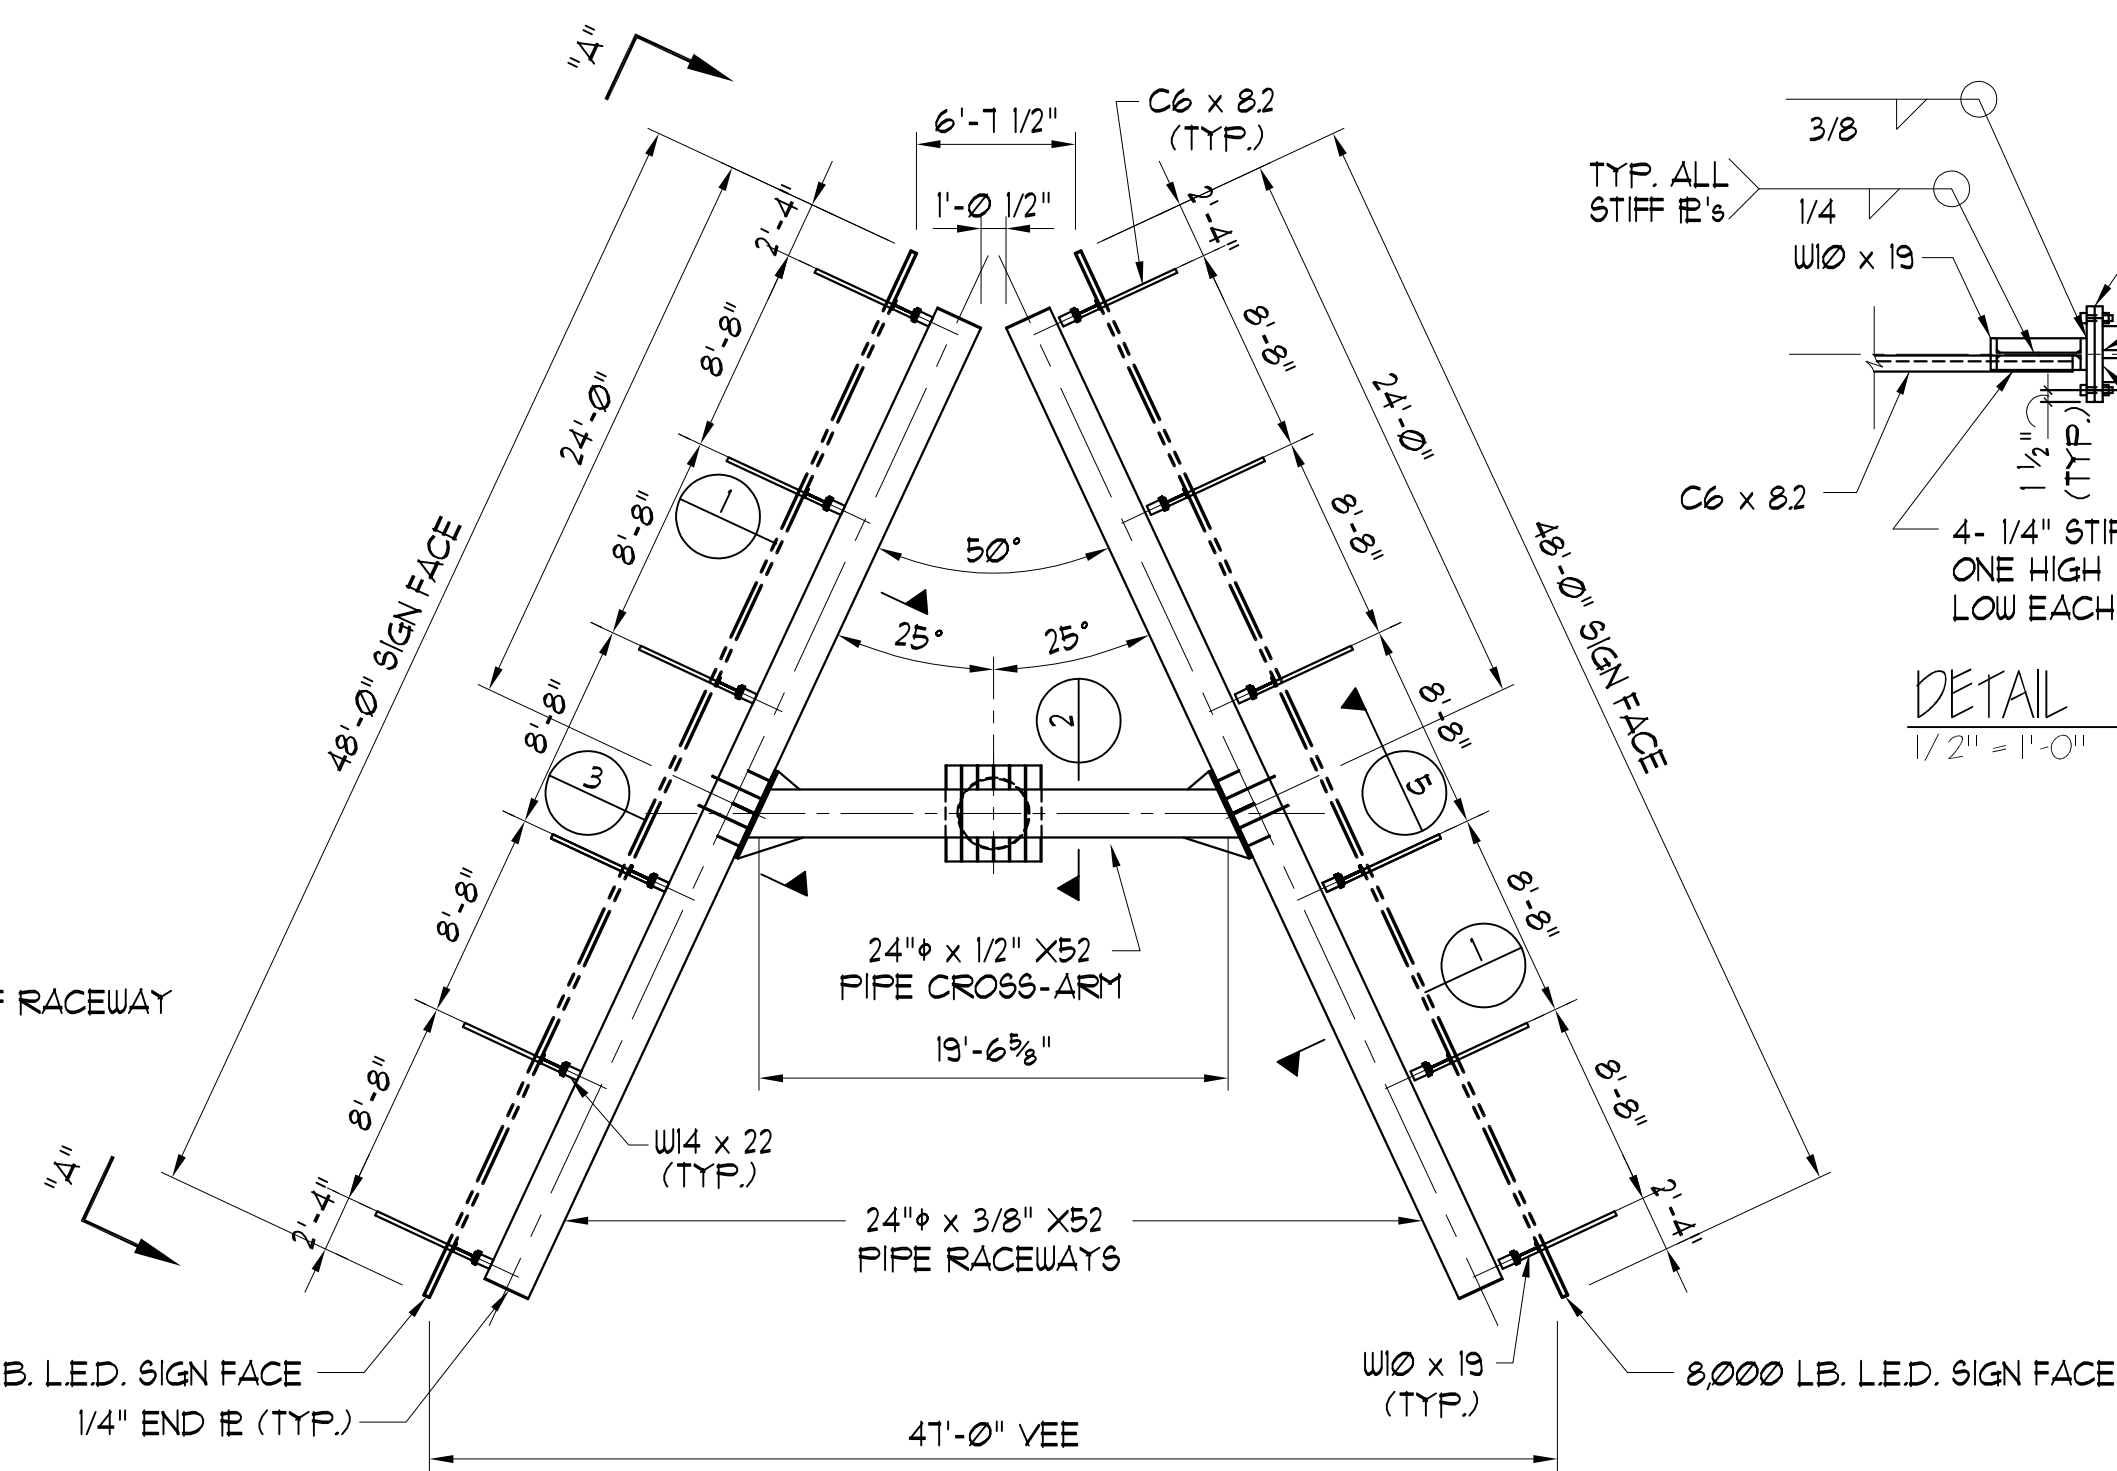


PLAN OF SIGN FRAME
SCALE: $\frac{1}{8}" = 1'-0"$

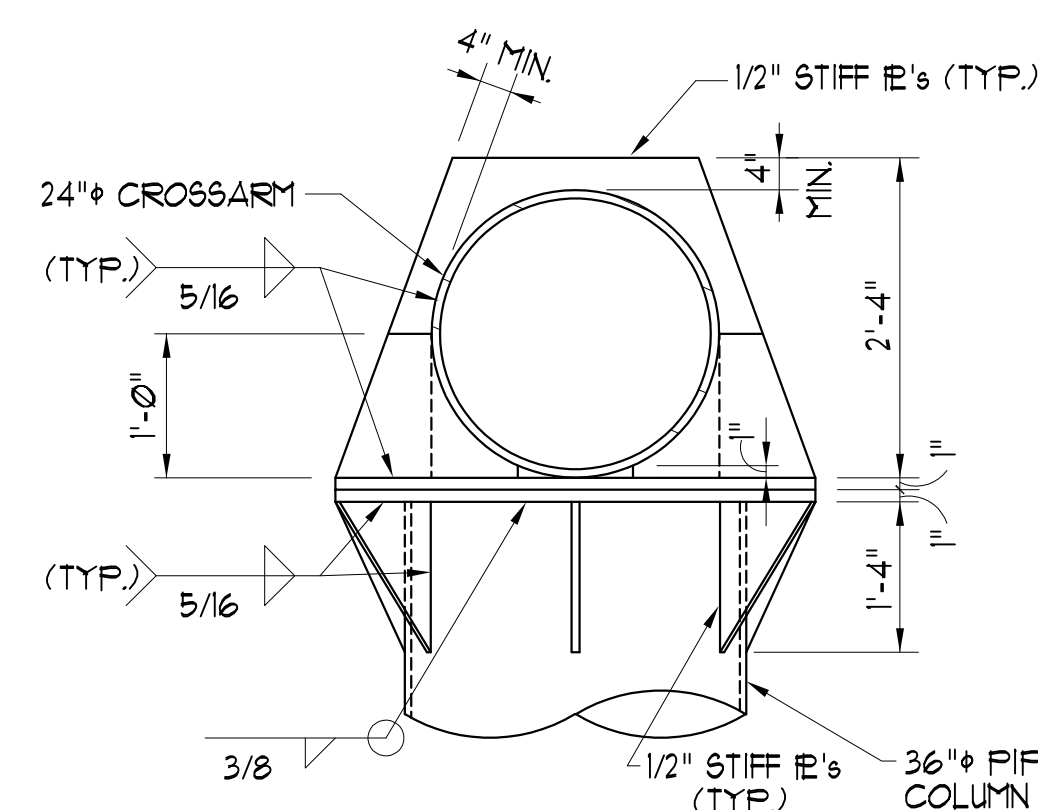


SECTION 2

NOT TO SCALE

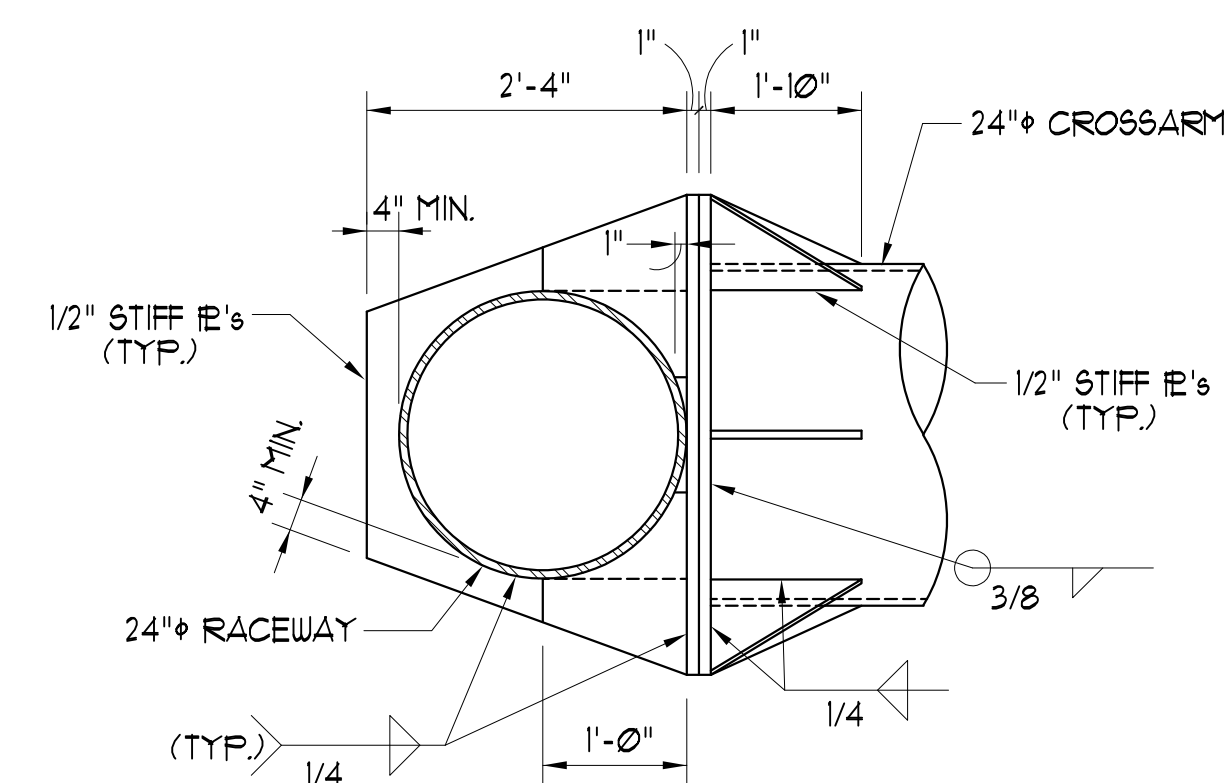


SECTION 3
NOT TO SCALE

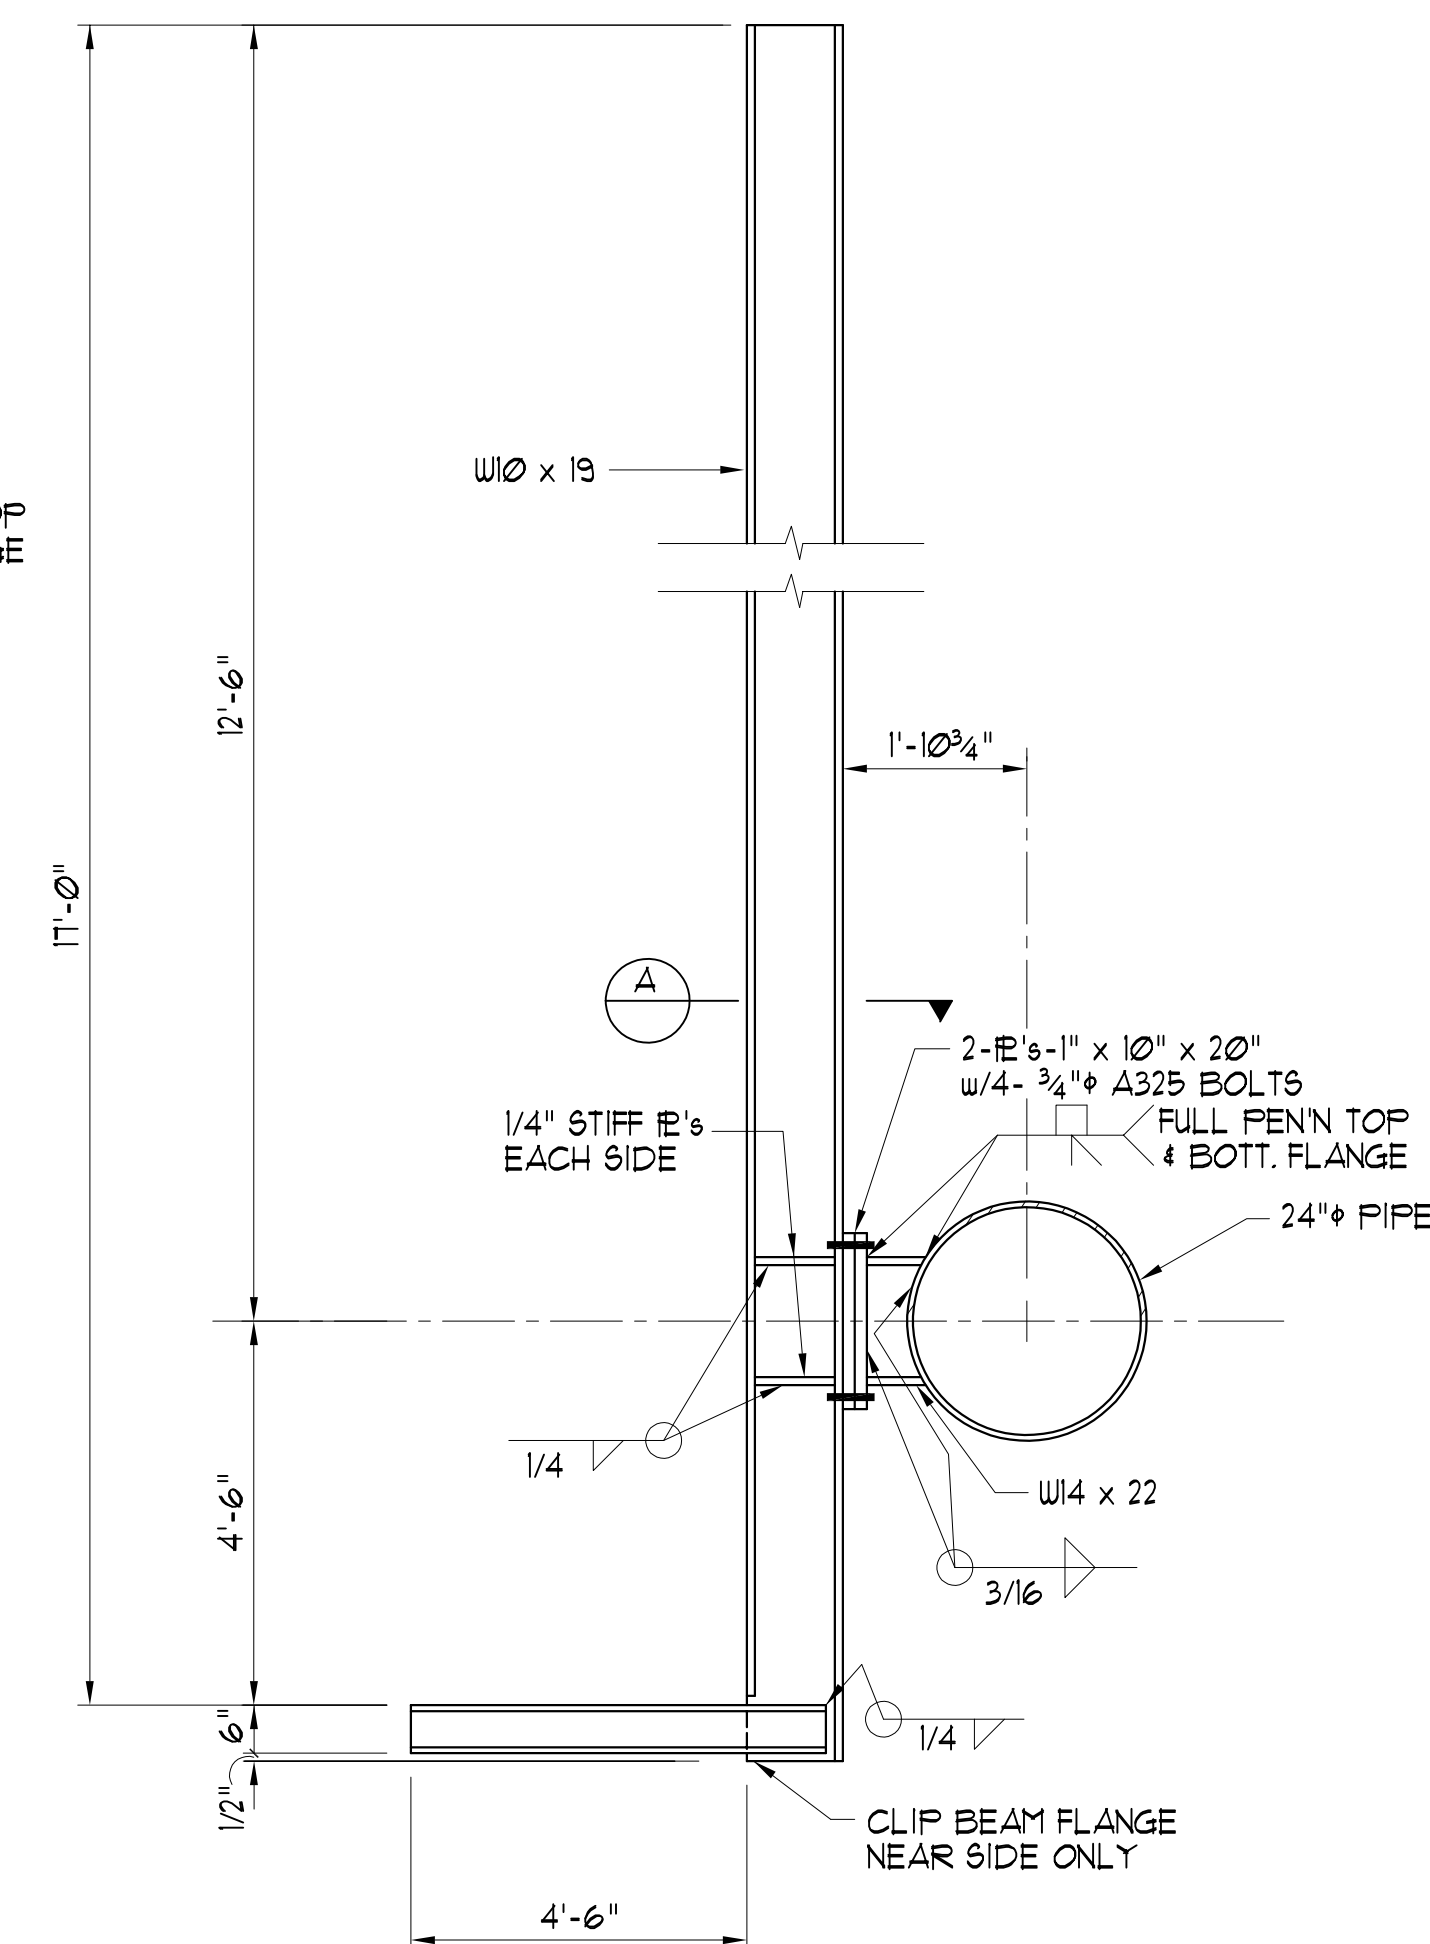


SECTION 1
1/2" = 1'-0"

SIGN FRAME ELEVATION "A - A"
NOT TO SCALE

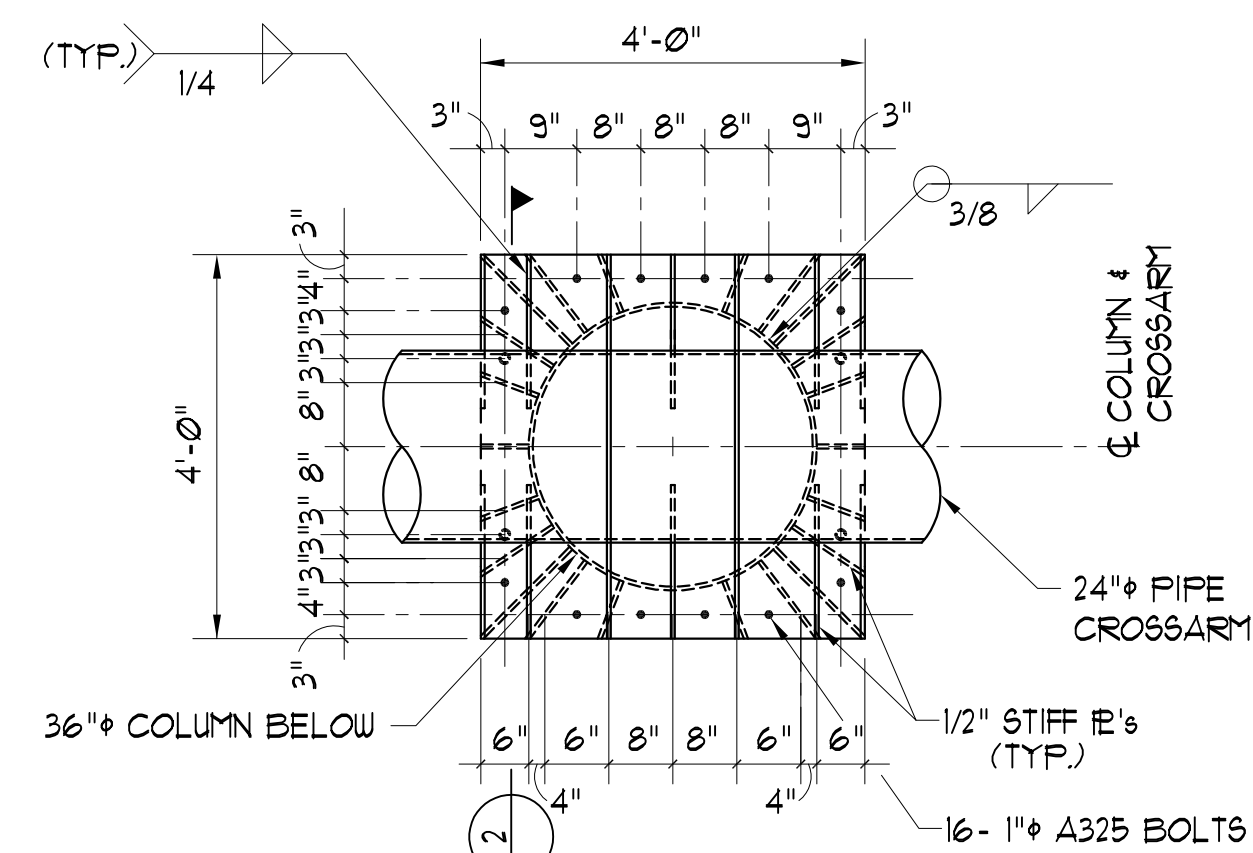

SECTION 4

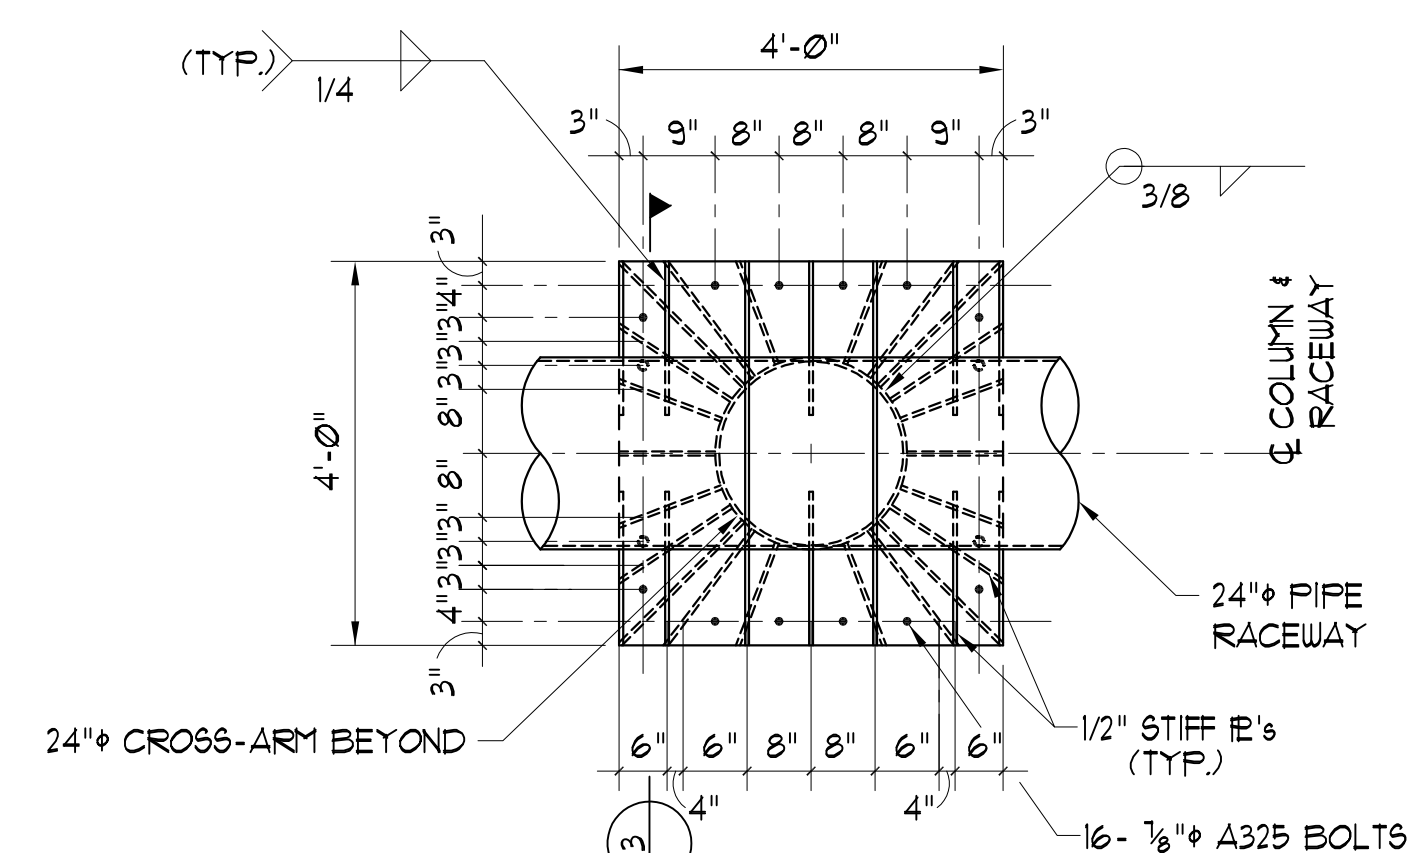

SECTION 5

1. ALL BOLTS 3/4" A325 GALVANIZED UNO.
2. CONCRETE STANDARD WEIGHT 3000 P.S.I.
@ 28 DAYS COMPRESSIVE STRENGTH.
3. DESIGN WIND LOAD 100 MPH, EXPOSURE C,
PER NEW YORK STATE UNIFORM BUILDING CODE.
4. ALL STEEL SHALL BE A.S.T.M. A36 UNLESS
NOTED. (WIDE FLANGES SHALL BE A392-50).
5. MAXIMUM SIGN FACE AREA 672 SQUARE FEET.
MAXIMUM APRON FACE AREA 144 SQUARE FEET.
6. ALL WELDS SHALL BE MADE BY AN A.W.S.
CERTIFIED WELDER USING E70 FILLER
MATERIAL.
7. MINIMUM LATERAL PASSIVE SOIL BEARING
CAPACITY SHALL BE 400 P.S.F. PER FOOT
OF DEPTH.



OUTDOOR SPECIALIST, INC.
Augusta, Georgia

SIGN LOCATION:
CHESTER, NEW YORK

scale :	NOTED	revisions	by	date
date :	2/2/17			
drawn :	TED			
ckd. :	TF.I.			

SIGN FRAME #3306-OSI