




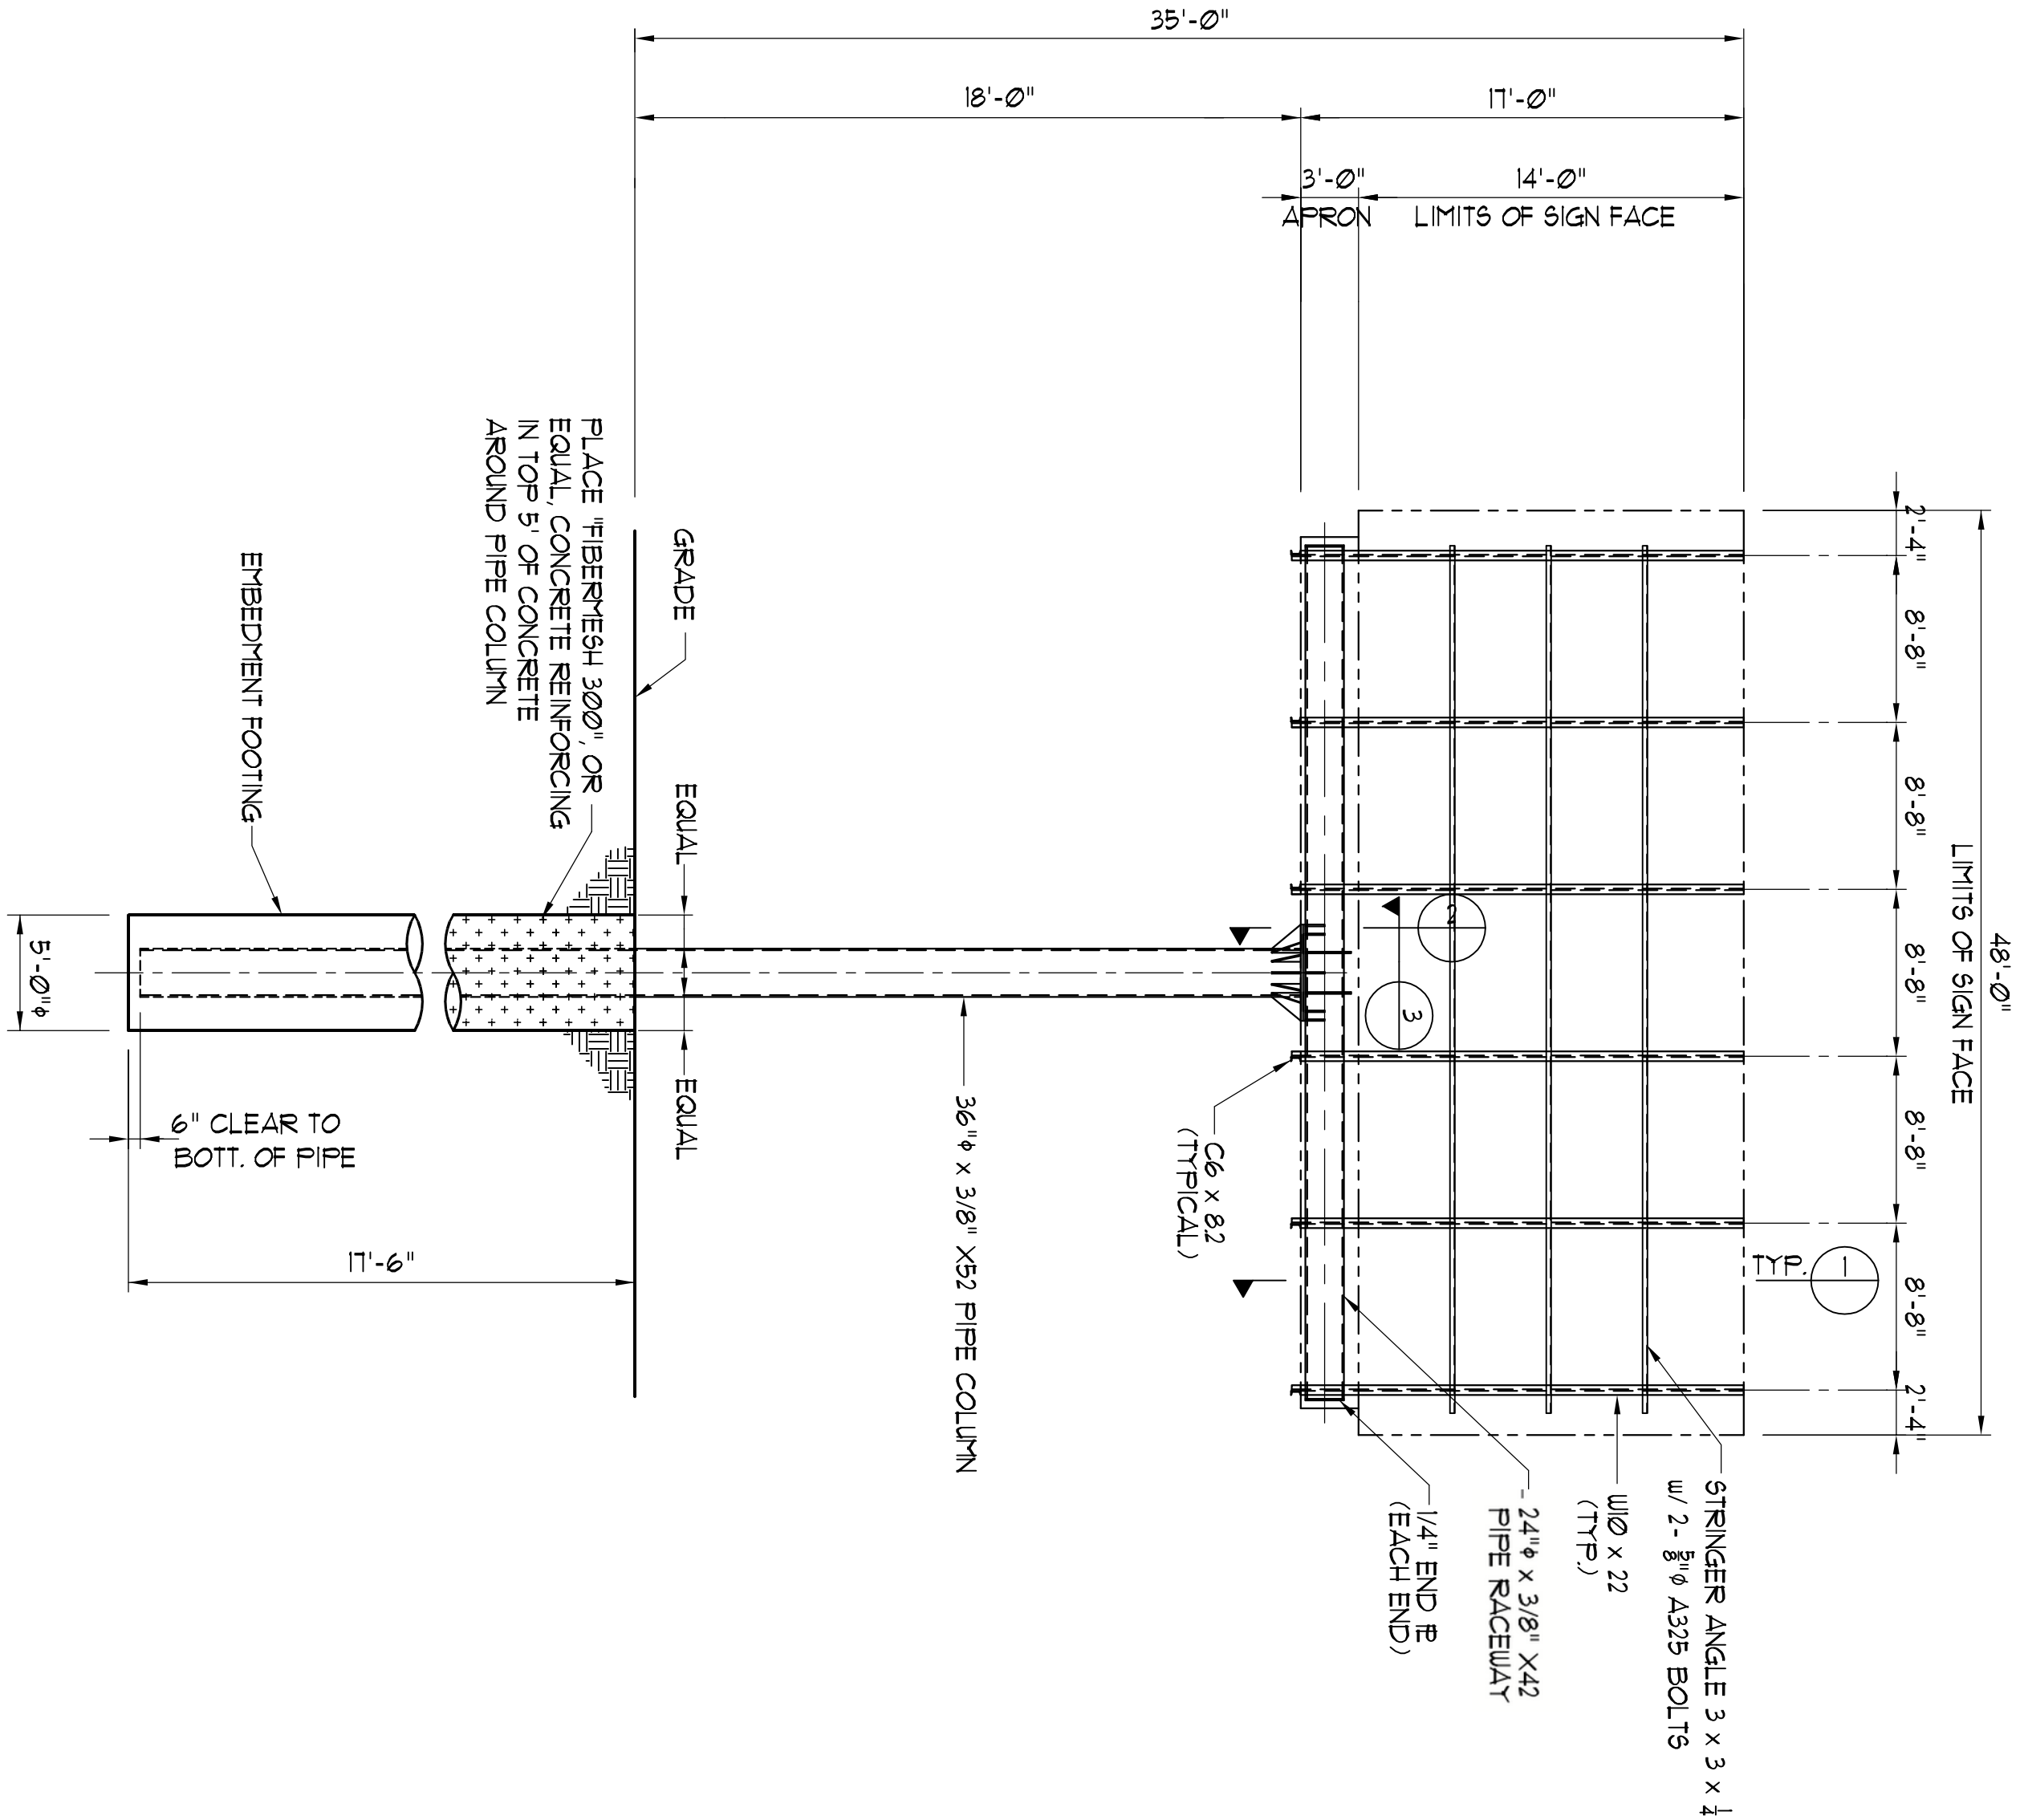


SIGN FRAME ELEVATION
NOT TO SCALE

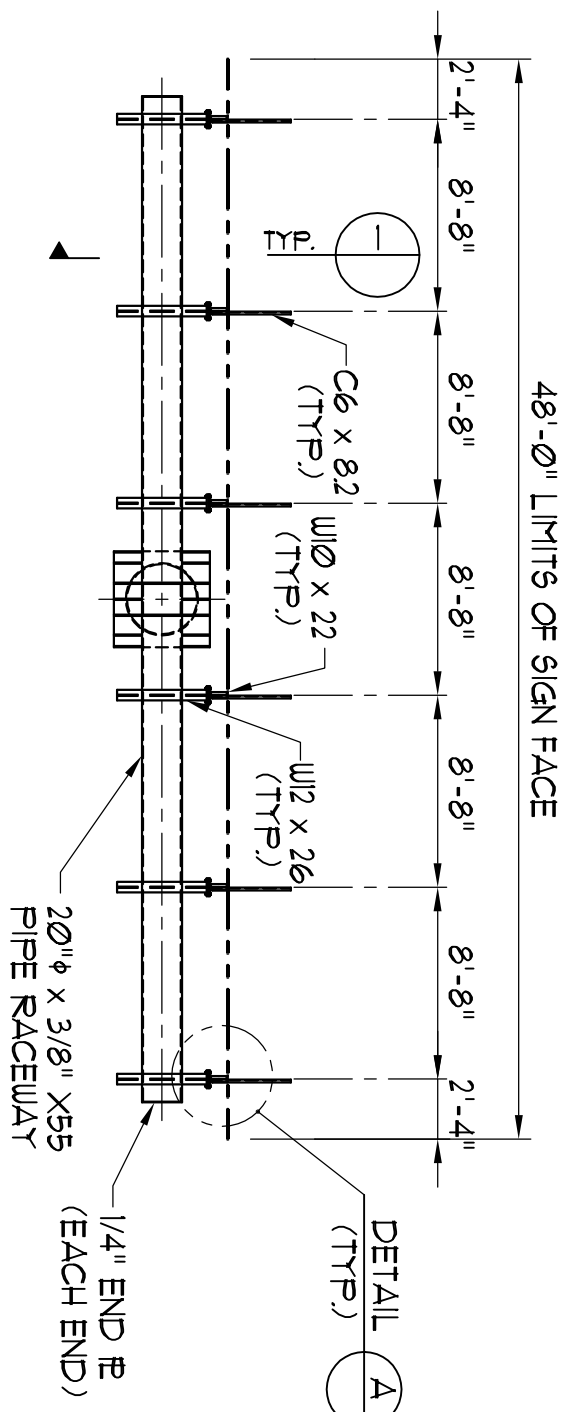


PLAN OF SIGN FRAME
NOT TO SCALE (SINGLE FACE SIGN)

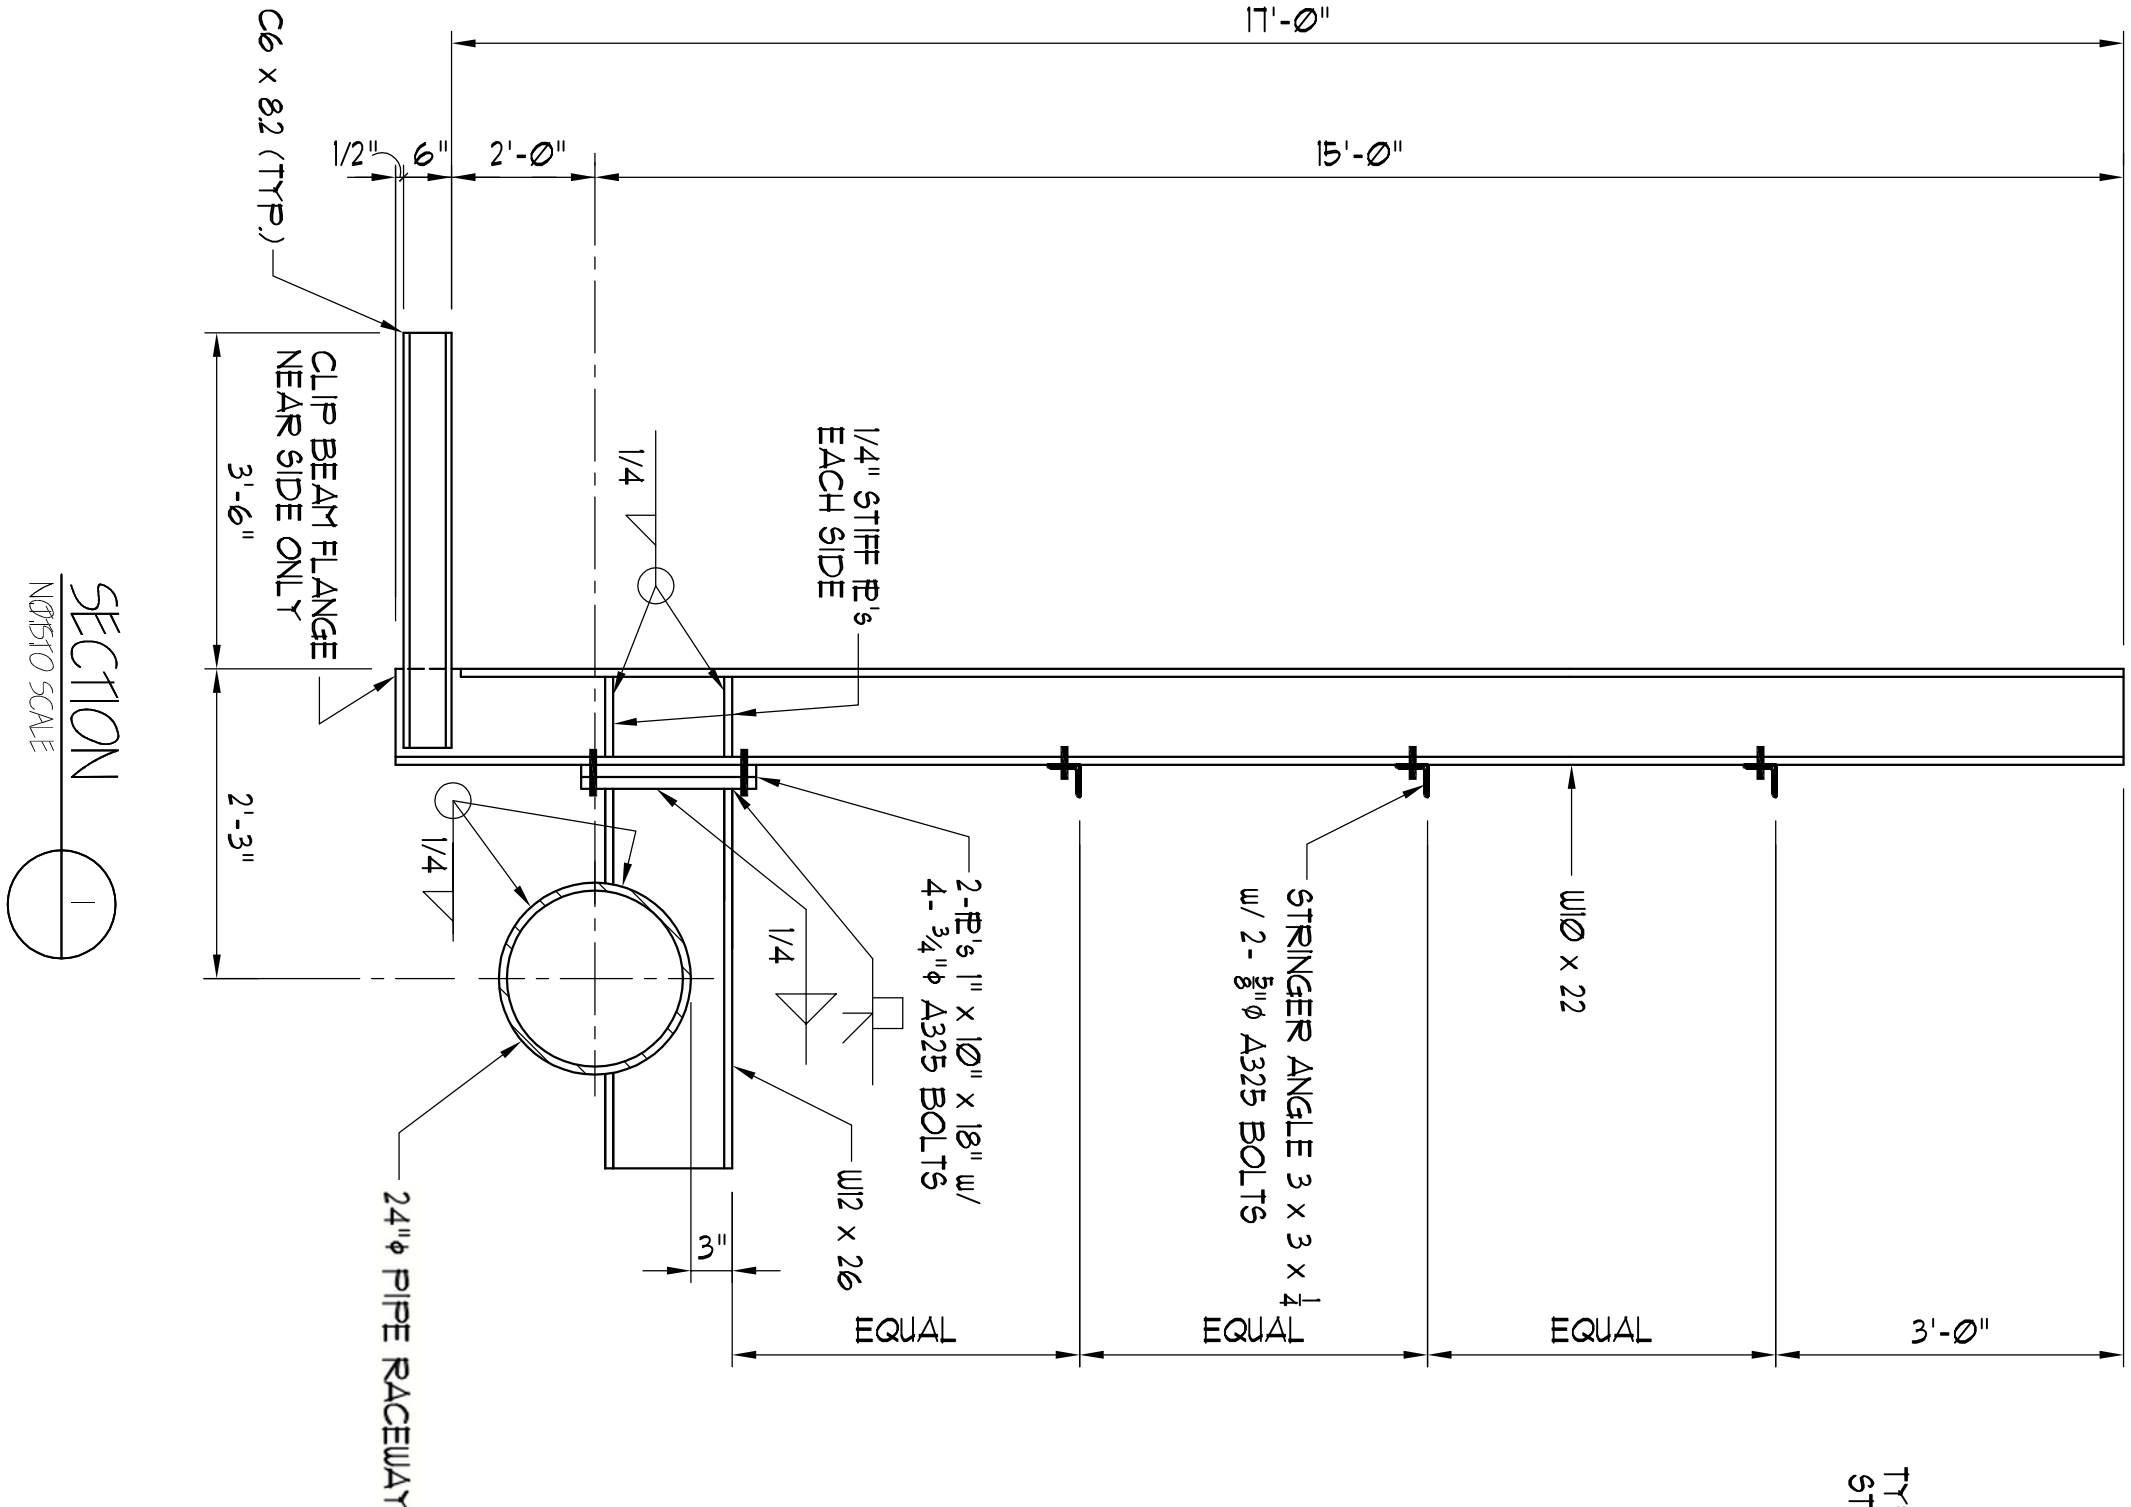


SECTION
NOT TO SCALE

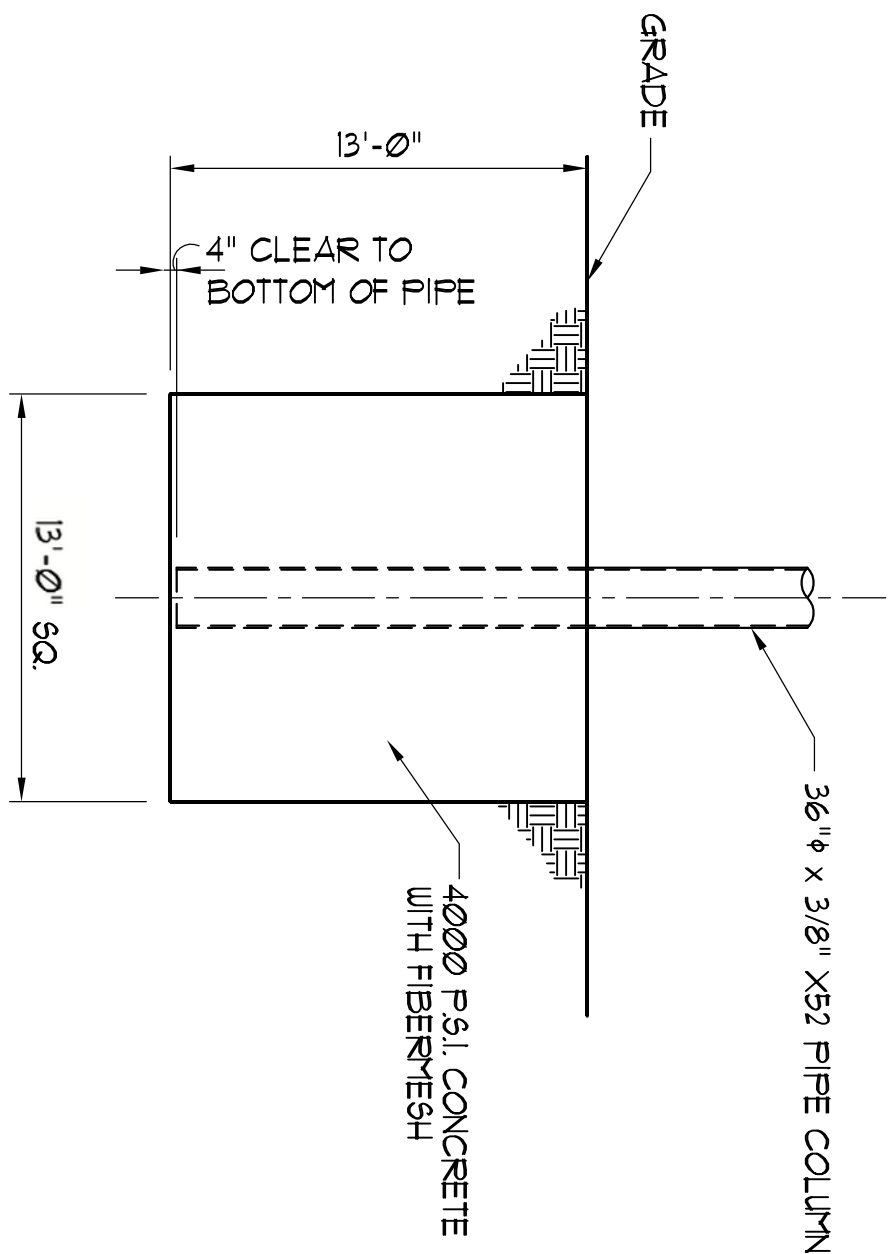

OPTIONAL CUBE/EMBED FOUNDATION
NOT TO SCALE

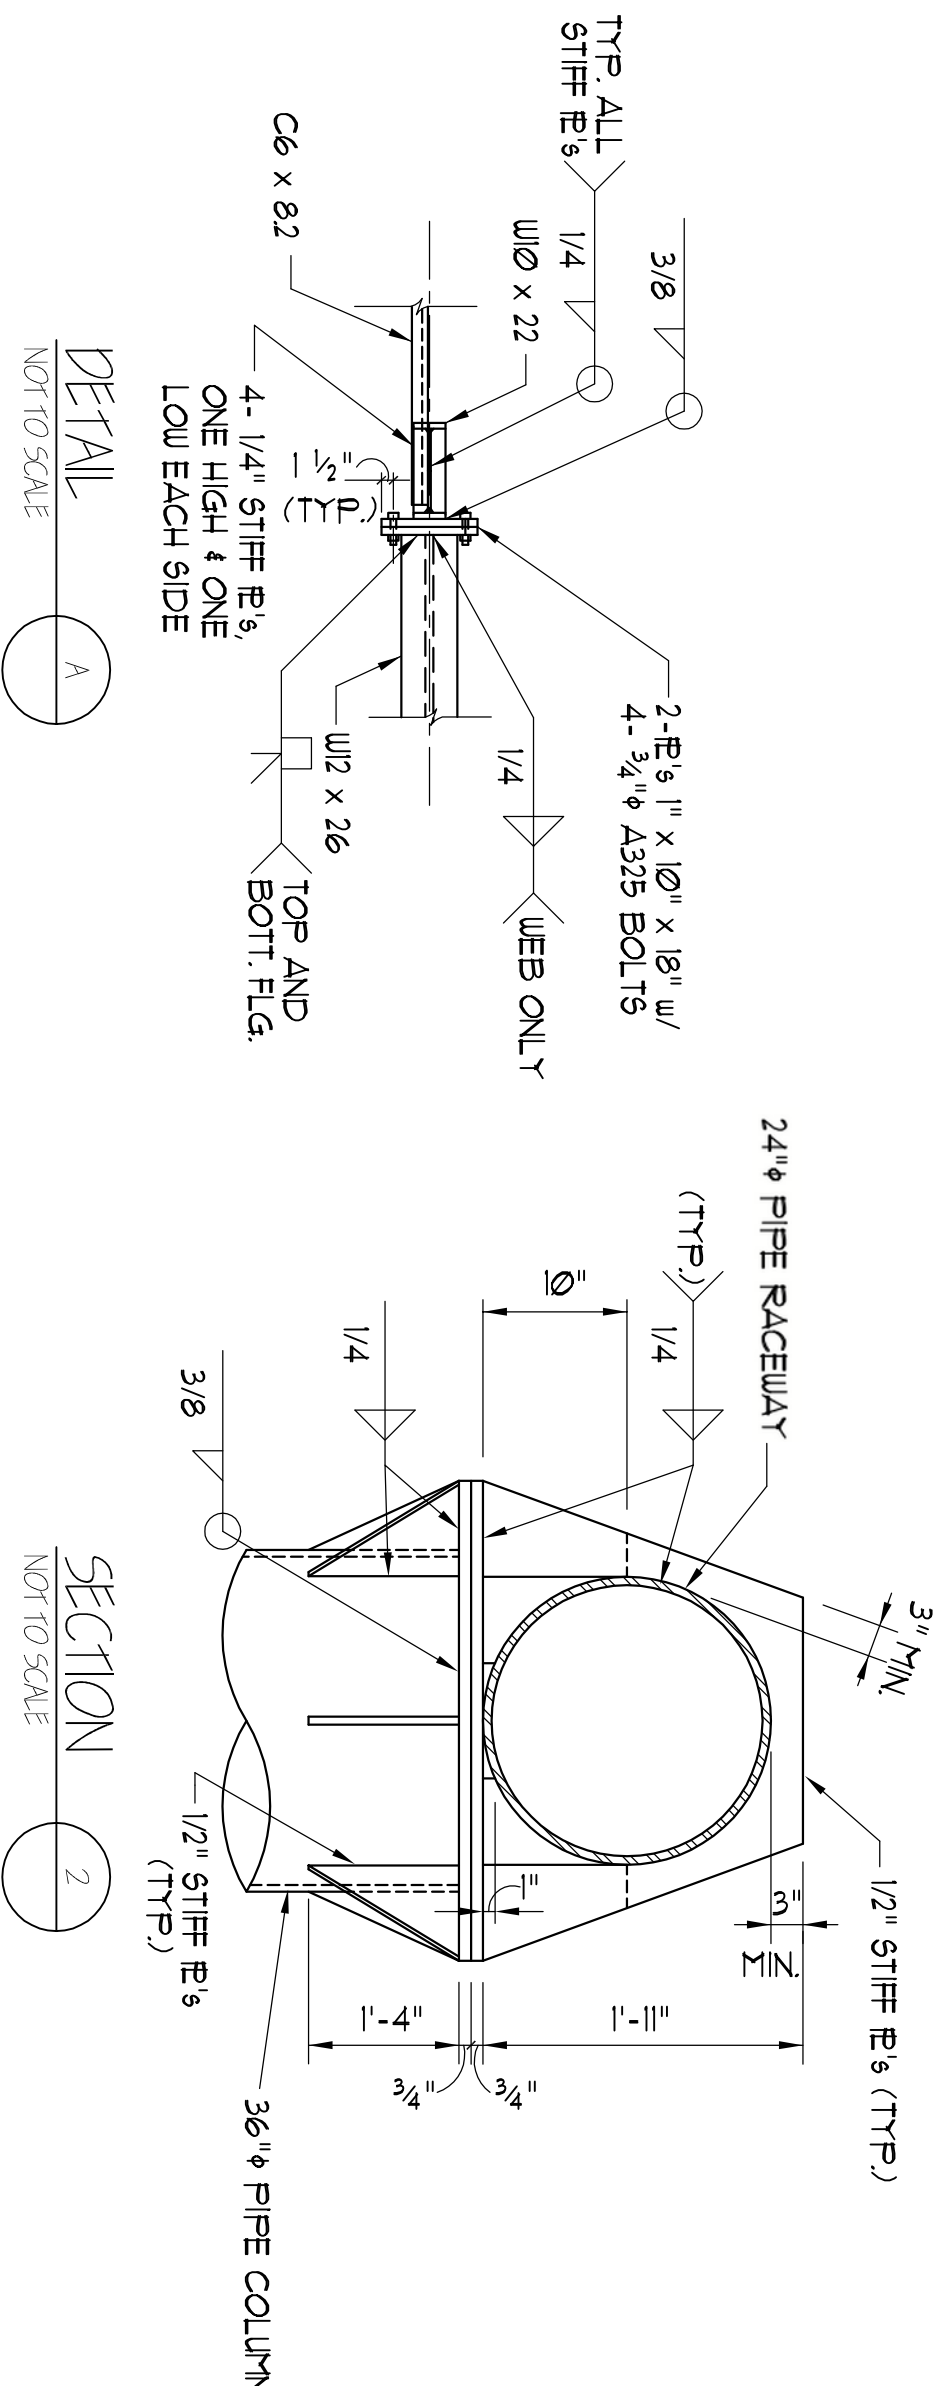


DETAIL
NOT TO SCALE

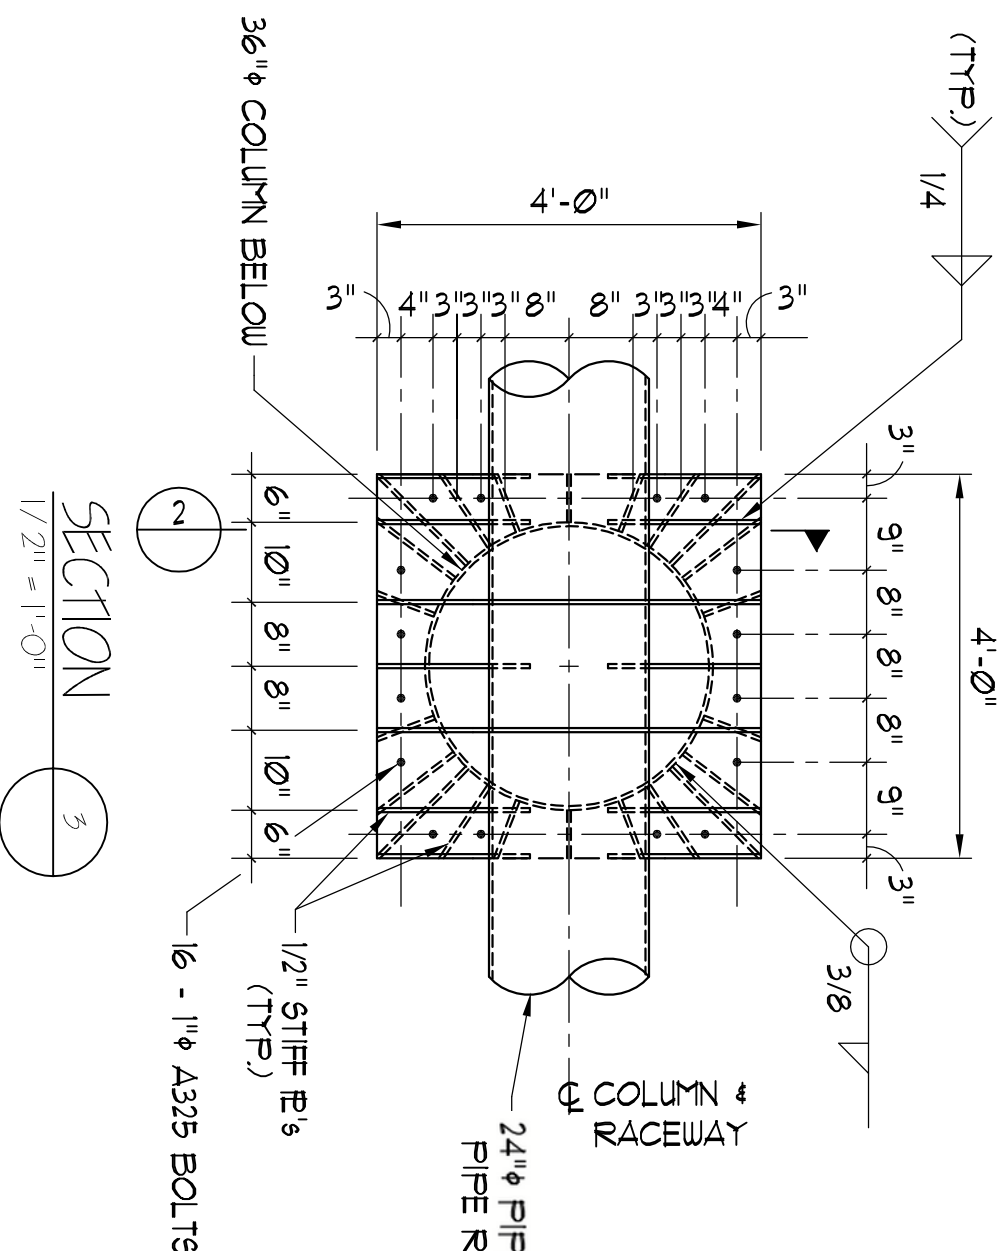

SECTION
NOT TO SCALE

- NOTES:**
1. ALL BOLTS 3/4" A325 GALVANIZED UNO.
 2. CONCRETE STANDARD WEIGHT 3000 P.S.I.
 3. DESIGN WIND LOAD 100 MPH. EXPOSURE "C".
 4. PER NEW YORK STATE UNIFORM BUILDING CODE.
 5. ALL STEEL SHALL BE A572, A56 UNLESS NOTED. (WIDE FLANGES SHALL BE A992-50).
 6. MAXIMUM SIGN FACE AREA 672 SQUARE FEET.
 7. APRON FACE AREA 144 SQUARE FEET.
 8. ALL WELDS SHALL BE MADE BY AN AWS CERTIFIED WELDER USING E70 FILLER MATERIAL.
 9. MINIMUM LATERAL PASSIVE SOIL BEARING CAPACITY SHALL BE 400 PSF PER FOOT OF DEPTH.

OPTIONAL CUBE/EMBED PLAN
NOT TO SCALE

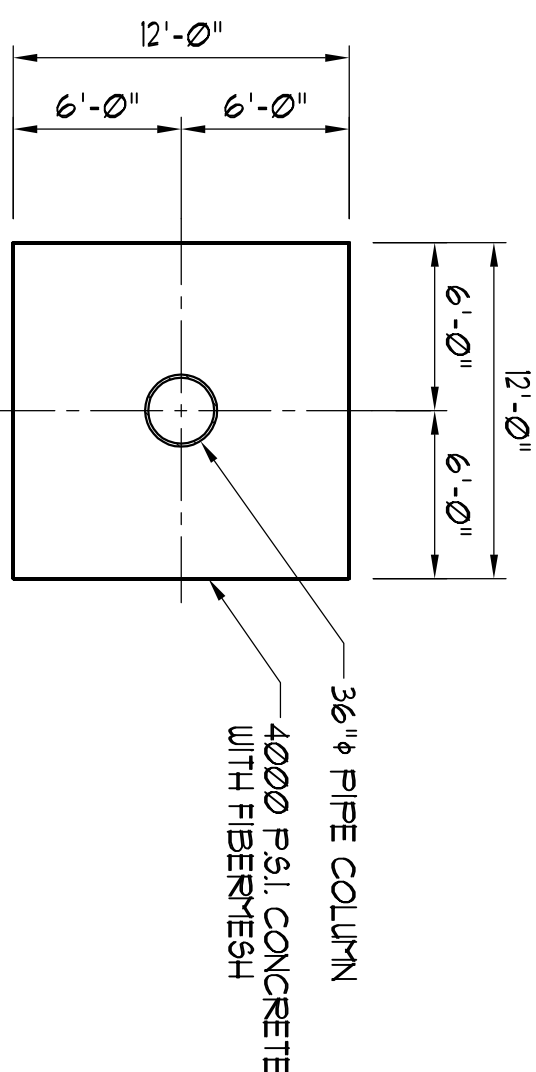

B. I. P. JOB NO. 1550021

OUTDOOR SPECIALIST, INC.
Augusta, Georgia

scale	NOTED	revision	by	date
date	1/6/15			
drawn	TED			
chkd	TED			

SIGN FRAME #3090 L-051

