

PLANTS LEGEND

- DECIDUOUS TREES
- EVERGREEN TREES
- DECIDUOUS SHRUBS
- EVERGREEN SHRUBS
- GRASSES
- PERENNIALS
- EXISTING TREELINE
- PROPOSED TREELINE


PERMANENT SEEDING SCHEDULE

- TOPSOIL SHALL BE SPREAD TO A COMPACTED UNIFORM THICKNESS OF 4".
- TOPSOIL SURFACE SHALL BE FINELY GRADED AND LOOSENEED BY MECHANICAL RAKES TO ENSURE SEED ACCEPTANCE AND SEED TO SOIL CONTACT.
- FERTILIZER SHALL BE APPLIED AT 6 LBS. OF 5-10-10 COMMERCIAL FERTILIZER/1000 SQ. FT.
- SEEDING SHALL BE INSTALLED AT 5 LBS./1000 SQ. FT. OF:
 - 60% KENTUCKY BLUE GRASS
 - 20% CHEWINGS FESCUE
 - 20% PERENNIAL RYE


PLANTING SCHEDULE

| | | |
|----------------|-------------------|-------------------|
| TREES & SHRUBS | SPRING PLANTING | FALL PLANTING |
| EVERGREEN | APRIL 1 - JUNE 30 | SEPT. 1 - OCT. 15 |
| DECIDUOUS | MARCH 1 - JUNE 30 | OCT. 1 - DEC. 1 |

GRAPHIC SCALE

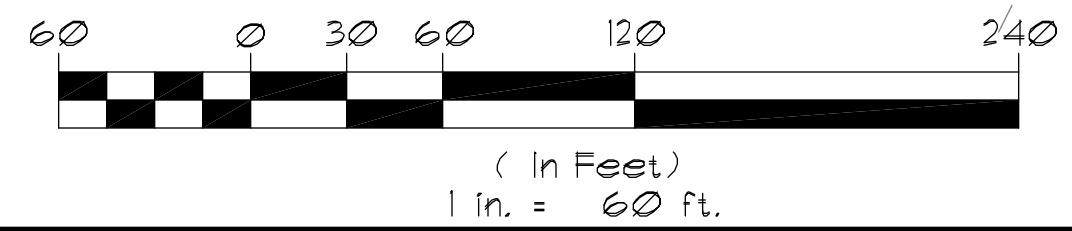

| PLANTS LIST | | | | | |
|------------------|-----|------|---|---------------------------------|-------------------|
| TYPE | KEY | QTY. | BOTANICAL NAME | COMMON NAME | MIN. SIZE REMARKS |
| DECIDUOUS TREES | Ar | 3 | Acer Rubrum | Red Maple | 3"-3-1/2" c B4B |
| | Pc | 4 | Pyrus Calleryana "Whitehouse" | Whitehouse Callery Pear | 2"-2-1/2" c B4B |
| | Qp | 7 | Quercus Palustris | Pin Oak | 3"-3-1/2" c B4B |
| EVERGREEN TREES | Jv | 33 | Juniperus Virginiana | Eastern Red Cedar | 6' - 7' hgt B4B |
| | Ns | 21 | Picea Abies | Norway Spruce | 7' - 8' hgt B4B |
| EVERGREEN SHRUBS | Bm | 5 | Buxus Microphylla Japonica "Winter Gem" | Winter Gem Boxwood | 30"-34" Container |
| | Jc | 16 | Juniperus Chinensis "Gold Coast" | Gold Coast Juniper | 30"-34" Container |
| | Jch | 22 | Juniperus Chinensis "Hetz" | Hetz Juniper | 40"-44" Container |
| DECIDUOUS SHRUBS | Sj | 6 | Spiraea Japonica | Little Princess Spiraea | 24"-30" Container |
| | Vo | 1 | Viburnum Opulus | European Cranberrybush Viburnum | 34"-36" B4B |
| PERENNIALS | La | 12 | Lavandula Angustifolia | English Lavender | 24" oc 1 gal. |
| GRASSES | Hg | 19 | Hakonechloa Macra "Aureola" | Golden Variegated Hakone Grass | 18" oc 2 gal. |

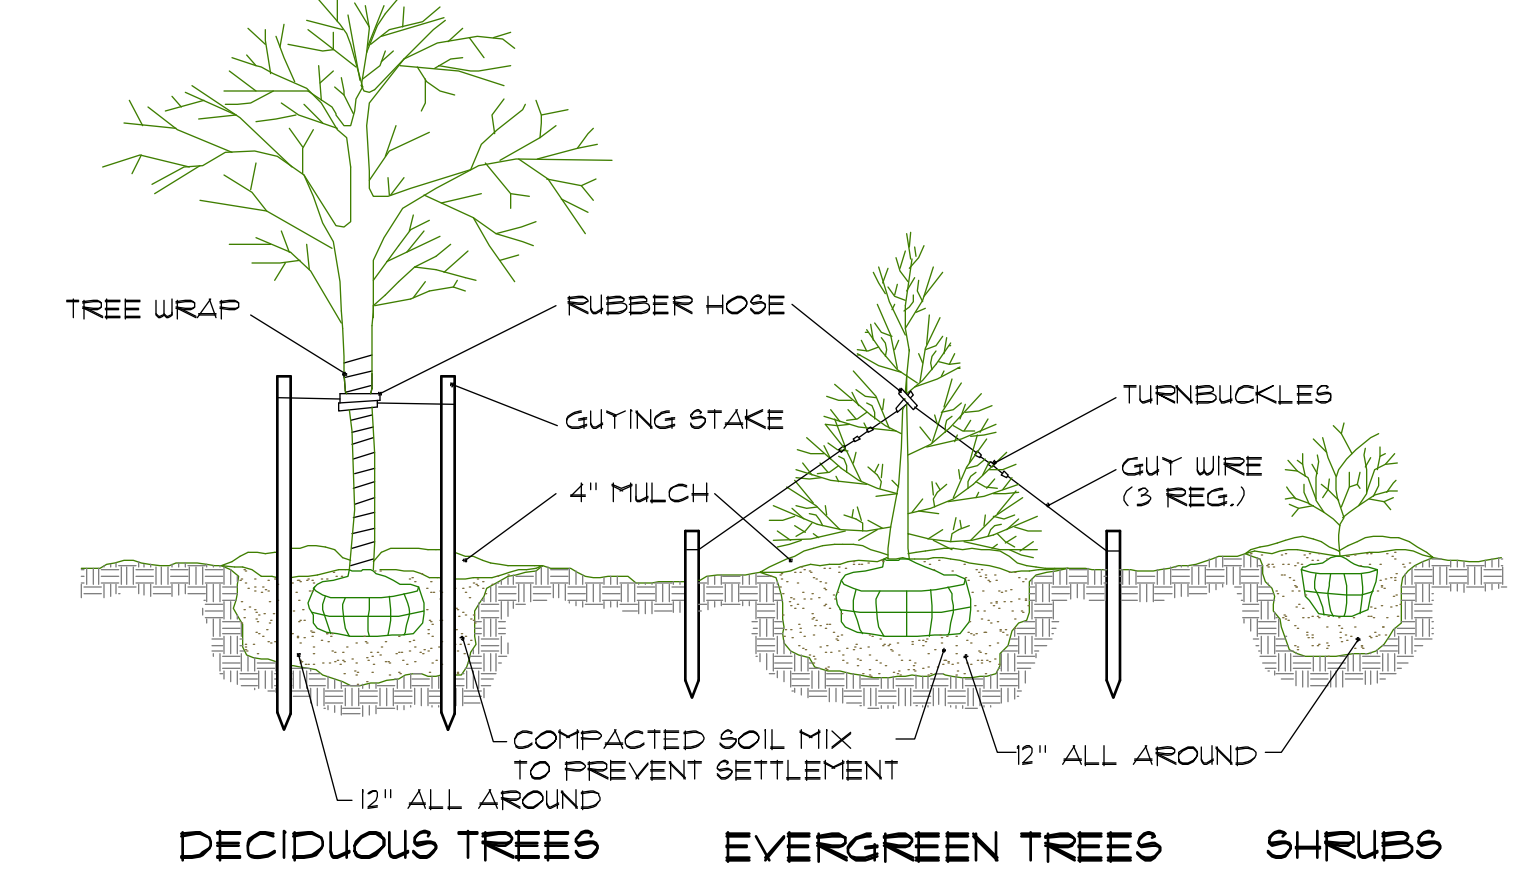

PLANTING & GUYING DETAIL

GENERAL PLANTING NOTES:

- PLANT MATERIAL SHALL BE GUARANTEED FOR ONE YEAR AFTER FINAL ACCEPTANCE OF PROJECT PLANTING. DEAD, DYING, UNHEALTHY AND/OR PLANTS IN POOR CONDITION SHALL BE REPLACED IN THE SAME PLANTING SEASON THAT THE LANDSCAPE ARCHITECT HAS DEEMED THE PLANT UNACCEPTABLE. PLANTINGS THAT REQUIRE REPLACEMENT SHALL BE REMOVED AND REPLACED AT NO ADDITIONAL COST TO THE OWNER.
- EXISTING VEGETATION AREAS DISTURBED BY CONSTRUCTION ACTIVITIES SHALL BE TOPSOILED AND SEEDED UPON COMPLETION OF WORK.
- NEW PLANTING ROOT BALLS REMOVED FROM CANS SHALL BE SCARIFIED PRIOR TO BACKFILLING THE PLANT.
- ALL PLANTINGS SHOWN ON APPROVED SITE DEVELOPMENT PLAN OR SPECIAL PERMIT PLAN SHALL BE MAINTAINED IN A VIGOROUS GROWING CONDITION THROUGHOUT THE DURATION OF CONSTRUCTION AND PLANTS NOT SO MAINTAINED SHALL BE REPLACED WITH NEW PLANTS AT THE BEGINNING OF THE NEXT GROWING SEASON.
- CONTRACTOR SHALL FAMILIARIZE HIM/HERSELF WITH THE LIMITS OF WORK AND EXISTING CONDITIONS AND VERIFY ALL INFORMATION. IF DISCREPANCIES EXIST, CONTRACTOR SHALL NOTIFY OWNER'S REPRESENTATIVE IN WRITING WITHIN SEVEN (7) CALENDAR DAYS OF NOTICE TO PROCEED.
- CONTRACTOR SHALL VERIFY LOCATIONS OF ALL UNDERGROUND UTILITIES AND OBTAIN AS-BUILT INFORMATION. DRAWINGS WERE PREPARED ACCORDING TO THE BEST INFORMATION AVAILABLE AT THE TIME. CONTRACTOR SHALL NOTIFY OWNER'S REPRESENTATIVE IN WRITING WITHIN SEVEN (7) CALENDAR DAYS OF NOTICE TO PROCEED OF ANY DISCREPANCIES.
- CONTRACTOR SHALL NOTIFY ALL NECESSARY UTILITY COMPANIES 48 HOURS MINIMUM PRIOR TO DIGGING FOR VERIFICATION OF ALL UNDERGROUND UTILITIES AND OTHER OBSTRUCTIONS AND COORDINATE WITH OWNER'S REPRESENTATIVE IN WRITING PRIOR TO INITIATING OPERATIONS.
- TYPICALLY, SHRUB AND GROUND COVER PLANTINGS ARE SHOWN AS MASS PLANTING BEDS. PLANTS SHALL BE PLACED ON A TRIANGULAR SPACING CONFIGURATION (STAGGERED SPACING). PLANT CENTER TO CENTER DIMENSIONS (O.C.) ARE LISTED ON THE PLANT LIST.
- CONTRACTOR SHALL FIELD STAKE THE LOCATIONS OF ALL PLANT MATERIAL PRIOR TO INITIATING INSTALLATION FOR THE REVIEW AND APPROVAL OF THE OWNER'S REPRESENTATIVE AND/OR LANDSCAPE ARCHITECT.
- CONTRACTOR SHALL FIELD ADJUST LOCATION OF PLANT MATERIAL AS NECESSARY TO AVOID DAMAGE TO ALL EXISTING UNDERGROUND UTILITIES AND/OR EXISTING ABOVE GROUND ELEMENTS. ALL CHANGES REQUIRED SHALL BE COMPLETED AT THE CONTRACTOR'S EXPENSE AND SHALL BE COORDINATED WITH THE OWNER'S REPRESENTATIVE AND THE LANDSCAPE ARCHITECT.
- ALL TREES PLANTED IN LAWN AREA SHALL RECEIVE A 4' DIAMETER MULCH RING AT A DEPTH OF 4".
- PLANT LIST QUANTITIES ARE PROVIDED FOR CONVENIENCE. IN THE EVENT OF QUANTITY DISCREPANCIES THE DRAWING SHALL TAKE PRECEDENCE. ANY DISCREPANCIES SHALL BE BROUGHT TO THE ATTENTION OF THE LANDSCAPE ARCHITECT.
- CONTRACTOR SHALL REFER TO THE LANDSCAPE PLANTING DETAILS, PLANT LIST, GENERAL NOTES AND SPECIFICATIONS FOR FURTHER AND COMPLETE INSTRUCTIONS.

BEFORE YOU DIG, DRILL OR BLAST!

CALL US TOLL FREE
1-800-962-7962
NY INDUSTRIAL CODE RULE 153 REQUIRES NO LESS THAN
TWO WORKING DAYS NOTICE, BUT NOT MORE THAN TEN DAYS NOTICE.

UNAUTHORIZED ALTERATION OR ADDITION TO THIS DRAWING IS A VIOLATION OF SECTION 1209 (2) OF THE NY'S EDUCATION LAW.

THIS DRAWING IS ONE IN A SET OF DRAWINGS AND IS INCOMPLETE AND INVALID WHEN IT IS SEPARATED FROM THE SET.

UFPD

| | |
|----------|----------------------|
| 08/31/15 | REVISED PER COMMENTS |
| 07/22/15 | Date of Origin |
| Date | Description |

ESPOSITO & ASSOCIATES

262 GREENWICH AVENUE
GOSHEN NY, 10924
845.234.0558 Fax 845.234.0580

STEVEN T. ESPOSITO

LANDSCAPE ARCHITECT
LICENSE NO. 000163

R.I. SURESKY & SONS, INC.

TOWN OF CHESTER
TAX MAP: SEC. 6, BLK. 1, LOT 1012

LANDSCAPE PLAN AND DETAILS

DRAWING TITLE:

Unauthorized alteration or addition to a plan bearing a Licensed Land Surveyor's or Professional Engineer's seal is a violation of section 1209, subdivision 2 of the NY State Educational Law.

| | | |
|----------------|--------------------|------------------|
| Scale: | Drawing No: | Project No: |
| 1"=60' | L-1 of 1 | 21412.01 |
| CAD Reference: | O.C.H.D. Sheet No: | D.E.C. Sheet No: |
| dwg | of | of |