


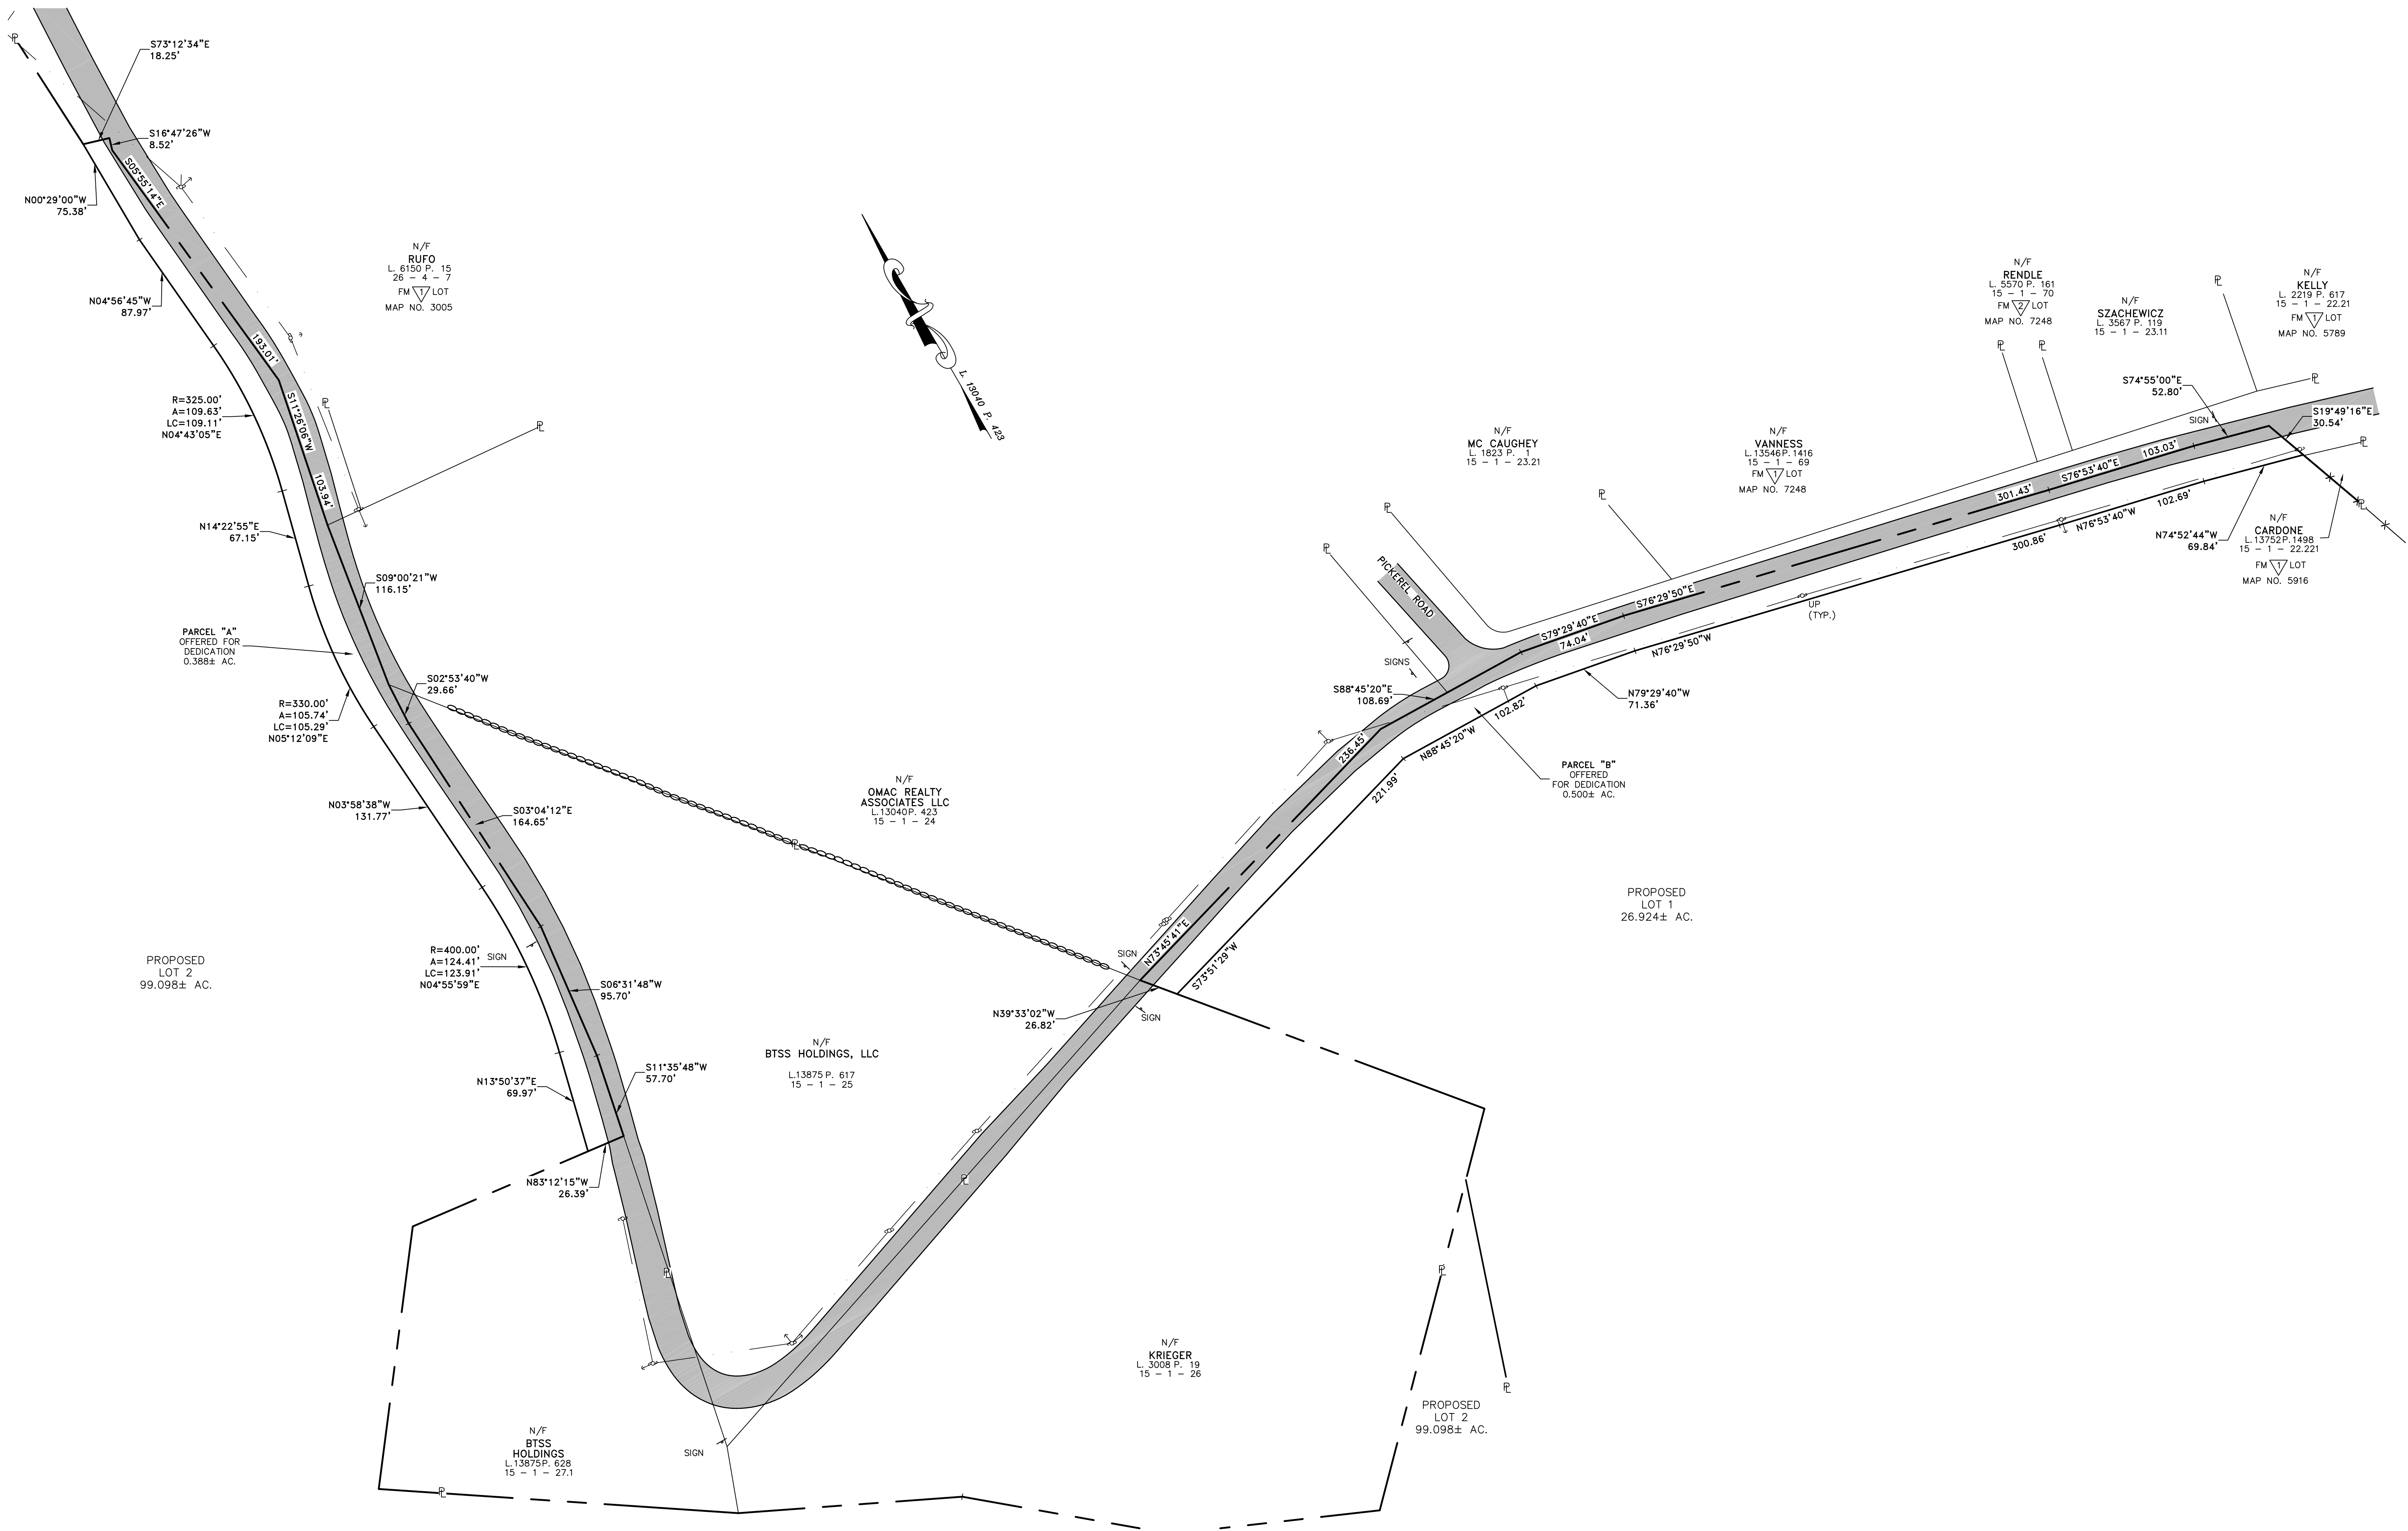


EXISTING AREA:

TAX LOT 15 - 1 - 27.4 156.559± AC.

PROPOSED AREAS:

LOT 1	26.924± AC.
LOT 2	99.098± AC.
PARCEL "A" (OFFERED TO TOWN OF CHESTER)	0.388± AC.
PARCEL "B" (OFFERED TO TOWN OF CHESTER)	0.500± AC.
PARCEL "C" (OFFERED TO TOWN OF CHESTER)	29.649± AC.
TOTAL	156.559± AC.

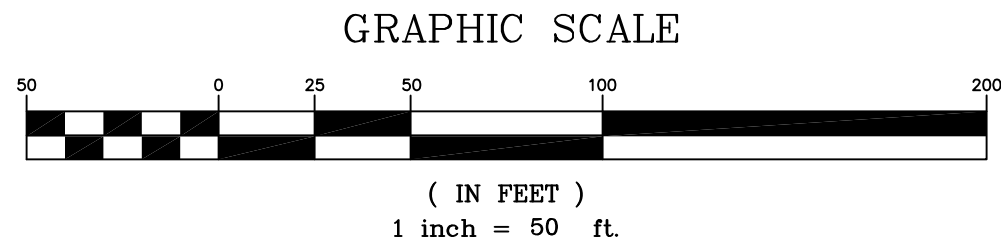

NOTE: THIS PLAN SET CONTAINS TWO SHEETS AND SHALL BE CONSIDERED INVALID AND INCOMPLETE WITHOUT BOTH SHEETS.

COPYRIGHT 2015, LANC & TULLY, P.C.

LANC & TULLY ENGINEERING AND SURVEYING, P.C.		P.O. Box 687, Rt. 207 Goshen, N.Y. 10924 (845) 294-3700	
ROAD DEDICATION MAP PREPARED FOR		BTSS HOLDINGS, LLC & OMAC REALTY ASSOCIATES, LLC TOWN OF CHESTER ORANGE COUNTY, NEW YORK	
Drawn By: CMR		Checked By:	Scale: 1" = 50'
Tax Map No.: 15-1-27.4		Drawing No.: A - 14 - 0113 - 01	2 OF 2
Date: MARCH 27, 2015		Revisions: APRIL 6, 2015 MAY 8, 2015 JANUARY 4, 2016 APRIL 22, 2016 JULY 11, 2016	
C3D File: Road Dedication.DWG		Layout: Road Dedication	

COPIES FROM THE ORIGINAL OF THIS DOCUMENT NOT MARKED WITH AN ORIGINAL OF THE PROFESSIONAL ENGINEER'S AND/OR LAND SURVEYOR'S STAMP OR EMBOSSED SEAL SHALL NOT BE CONSIDERED VALID, TRUE COPIES.

UNAUTHORIZED ALTERATION OR ADDITION TO THIS DOCUMENT IS A VIOLATION OF SECTION 7209-2 OF THE NEW YORK STATE EDUCATION LAW.