
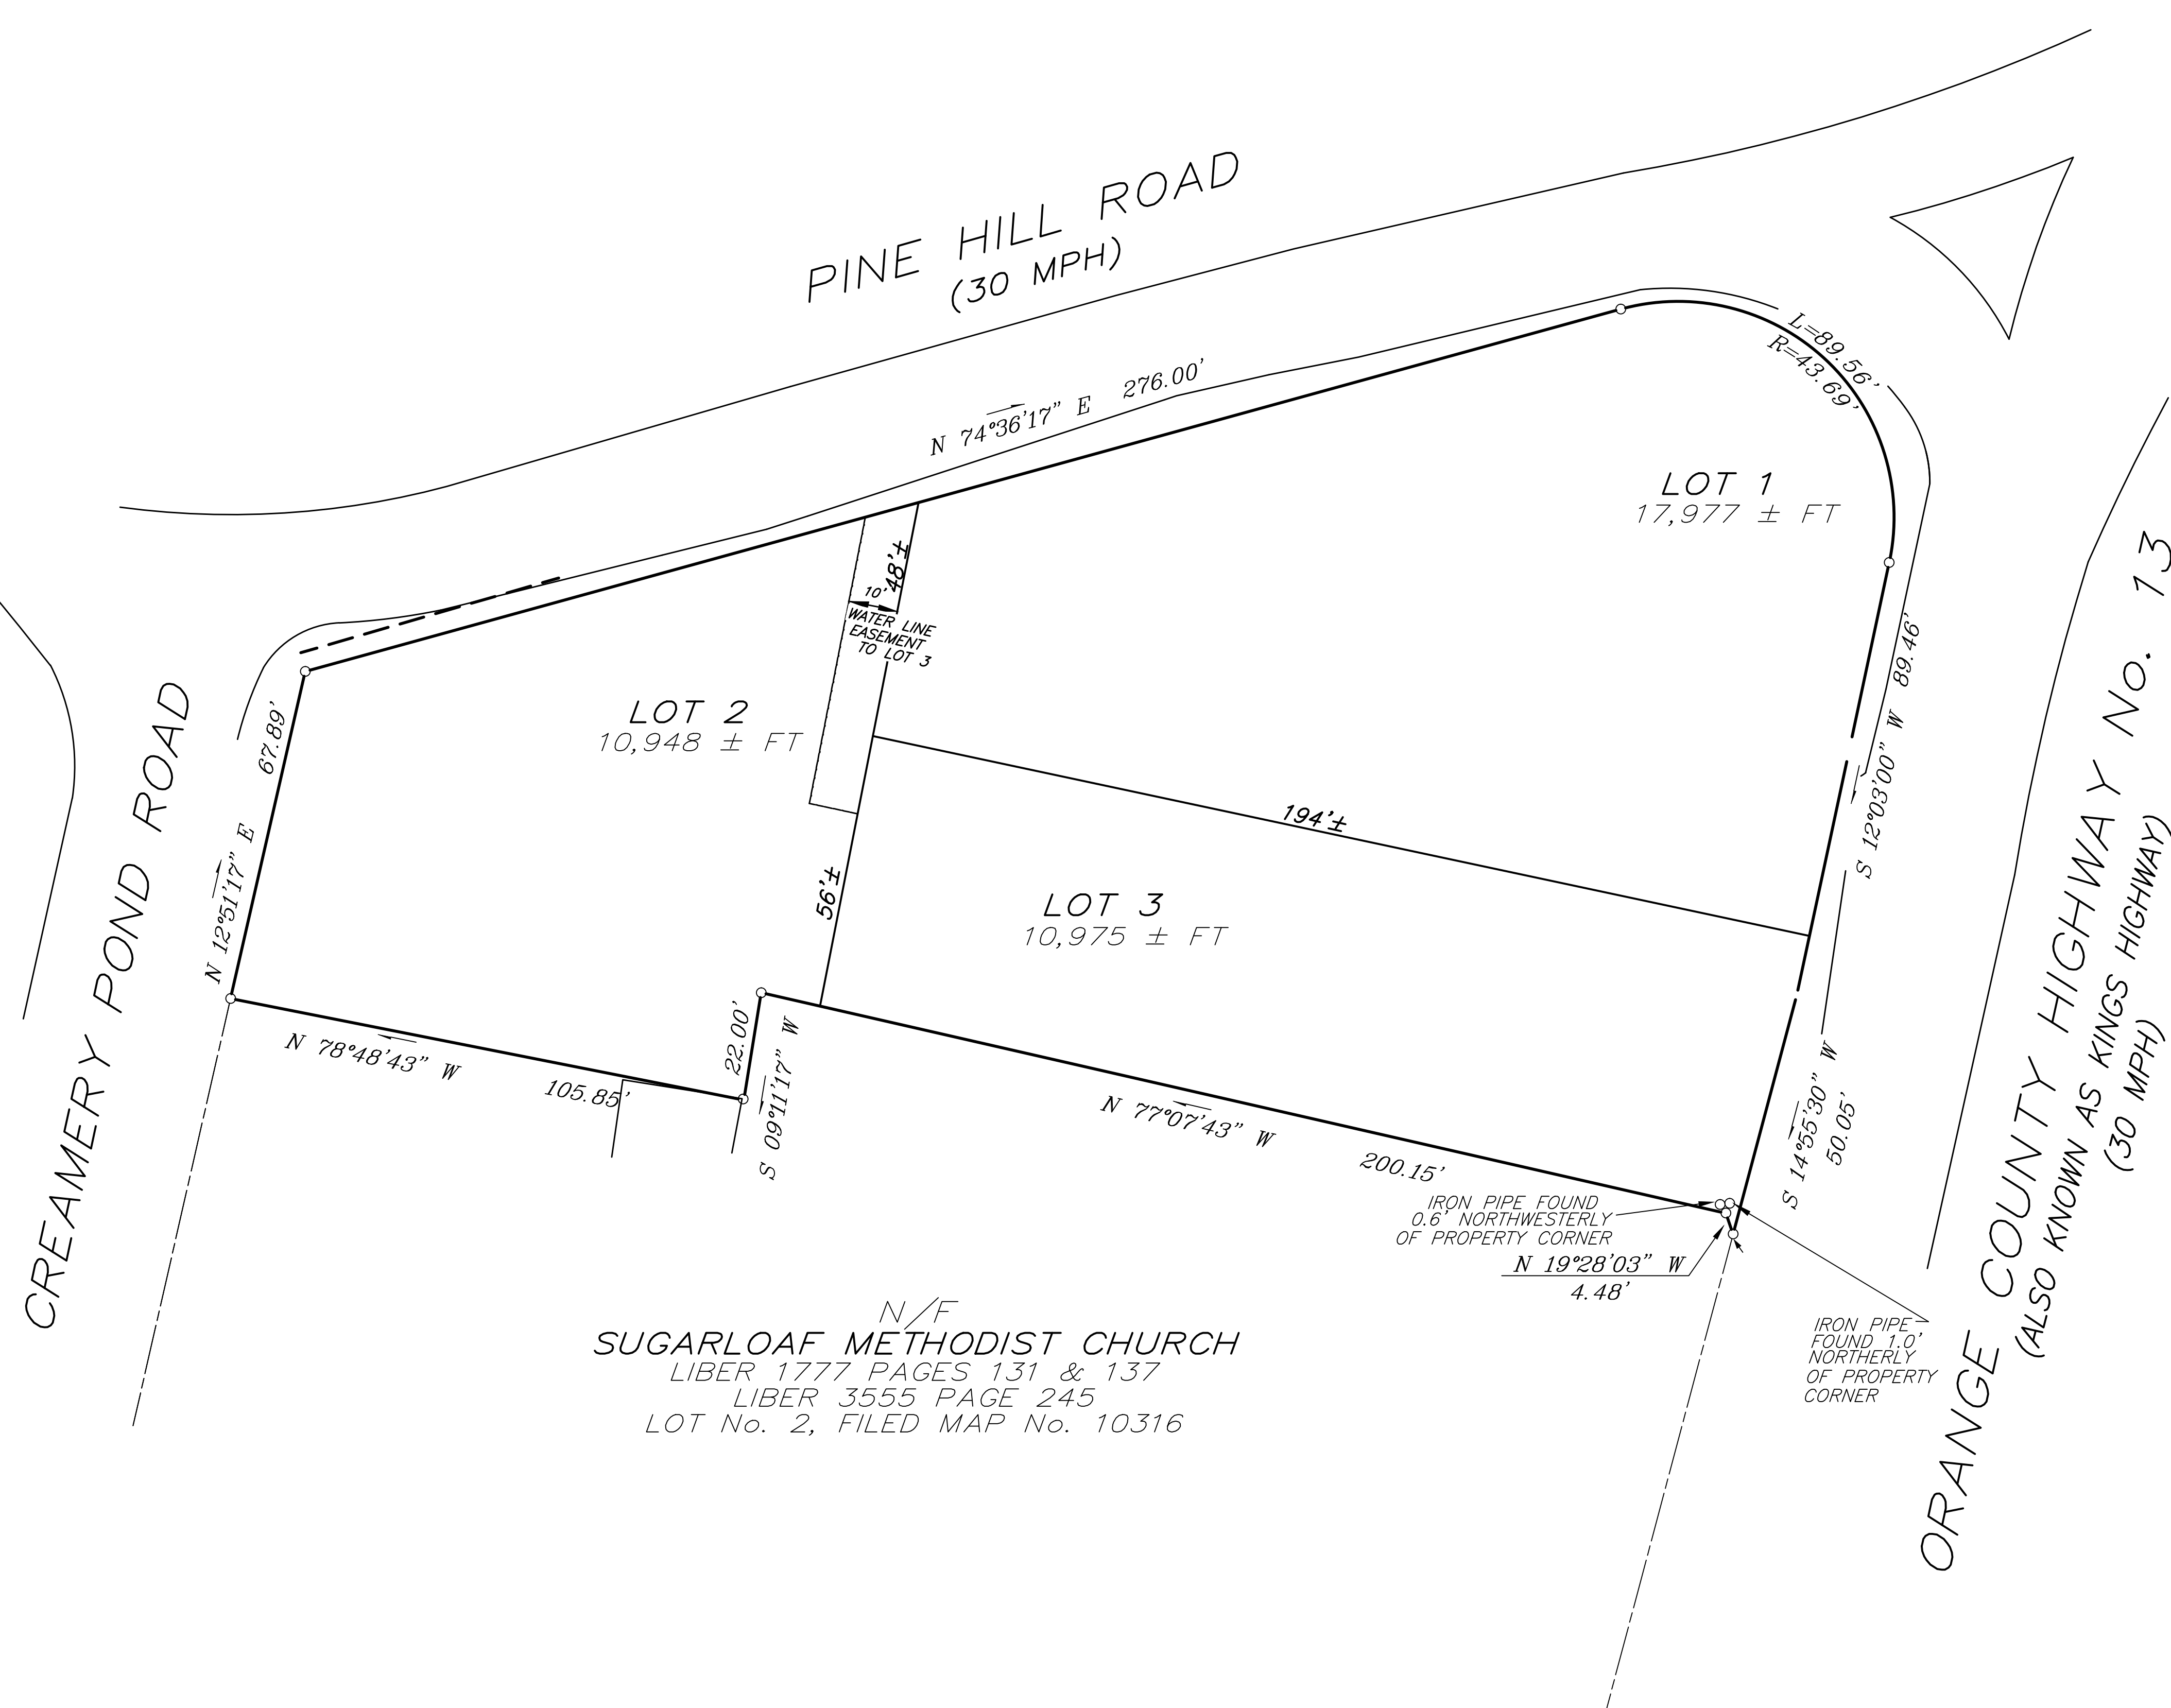


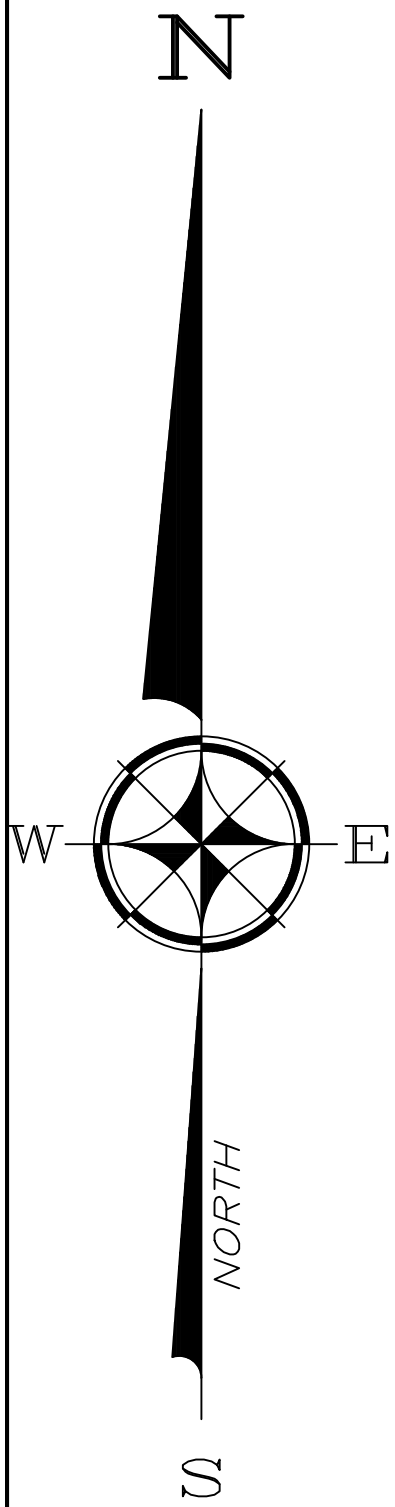

7	7/21/15	NO CHANGES THIS SHEET
6	1/6/10	ADDED BREEZEWAY & MOVED LOT 2 DRIVE
5	3/17/09	NO CHANGES THIS SHEET
4	12/6/06	REVISED PER PLANNING BOARD COMMENTS OF 10/4/06
3	10/2/06	REVISED PER PLANNING BOARD COMMENTS OF 7/5/06
2	6/30/06	REVISED PER PLANNING BOARD COMMENTS OF 6/21/06
1	6/21/06	FOR PRELIMINARY REVIEW
ISSUE	DATE	DESCRIPTION

SUBDIVISION FOR
DORIAN DEHAAN ROSSI & JOHN CONDATORE, JR.
SECTION 14, BLOCK 6, LOT 1
TOWN OF CHESTER
ORANGE COUNTY, NEW YORK

SUBDIVISION PLAT


LEHMAN & GETZ, P.C.
CONSULTING ENGINEERS
17 RIVER STREET WARWICK, NEW YORK 10990

DRAWN BY: K.H.E. DATE: 4/19/06
CHECKED BY: J.M. SCALE: 1" = 20'
JOB No. 1169 SHEET 2 OF 3

NO SITE PREPARATION OR CONSTRUCTION, INCLUDING UTILITY CONNECTIONS, SHALL COMMENCE UNTIL A VALID PERMIT HAS BEEN SECURED FROM THE ORANGE COUNTY DEPARTMENT OF PUBLIC WORKS, UNDER SECTION 136 OF THE HIGHWAY LAW.

COPIES OF THIS SURVEY NOT BEARING THE EMBOSSED SEAL OF THE LAND SURVEYOR SHALL NOT BE VALID. GUARANTEES OF CERTIFICATIONS ARE NOT TRANSFERABLE TO ADDITIONAL INSTITUTIONS OR SUBSEQUENT OWNERS.
UNAUTHORIZED ALTERATION OF THIS DOCUMENT, IN ANY WAY, CONSTITUTES A VIOLATION OF THE NEW YORK STATE EDUCATION LAW, SECTION 7209, SUB-DIVISION 2.

JOHN A. McGLOIN, N.Y. LIC.#49689
PROFESSIONAL LAND SURVEYOR
32 COLONIAL AVENUE
WARWICK, NEW YORK 10990

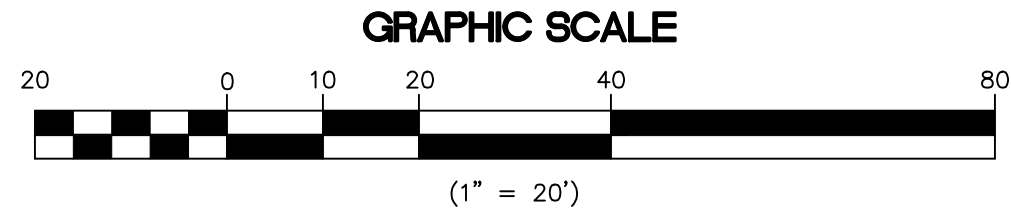

APPROVED FOR FILING:	
OWNER _____	DATE _____
SUBDIVISION APPROVED BY RESOLUTION OF THE PLANNING BOARD OF THE TOWN OF CHESTER ON: _____	
CHAIRMAN _____	DATE _____