


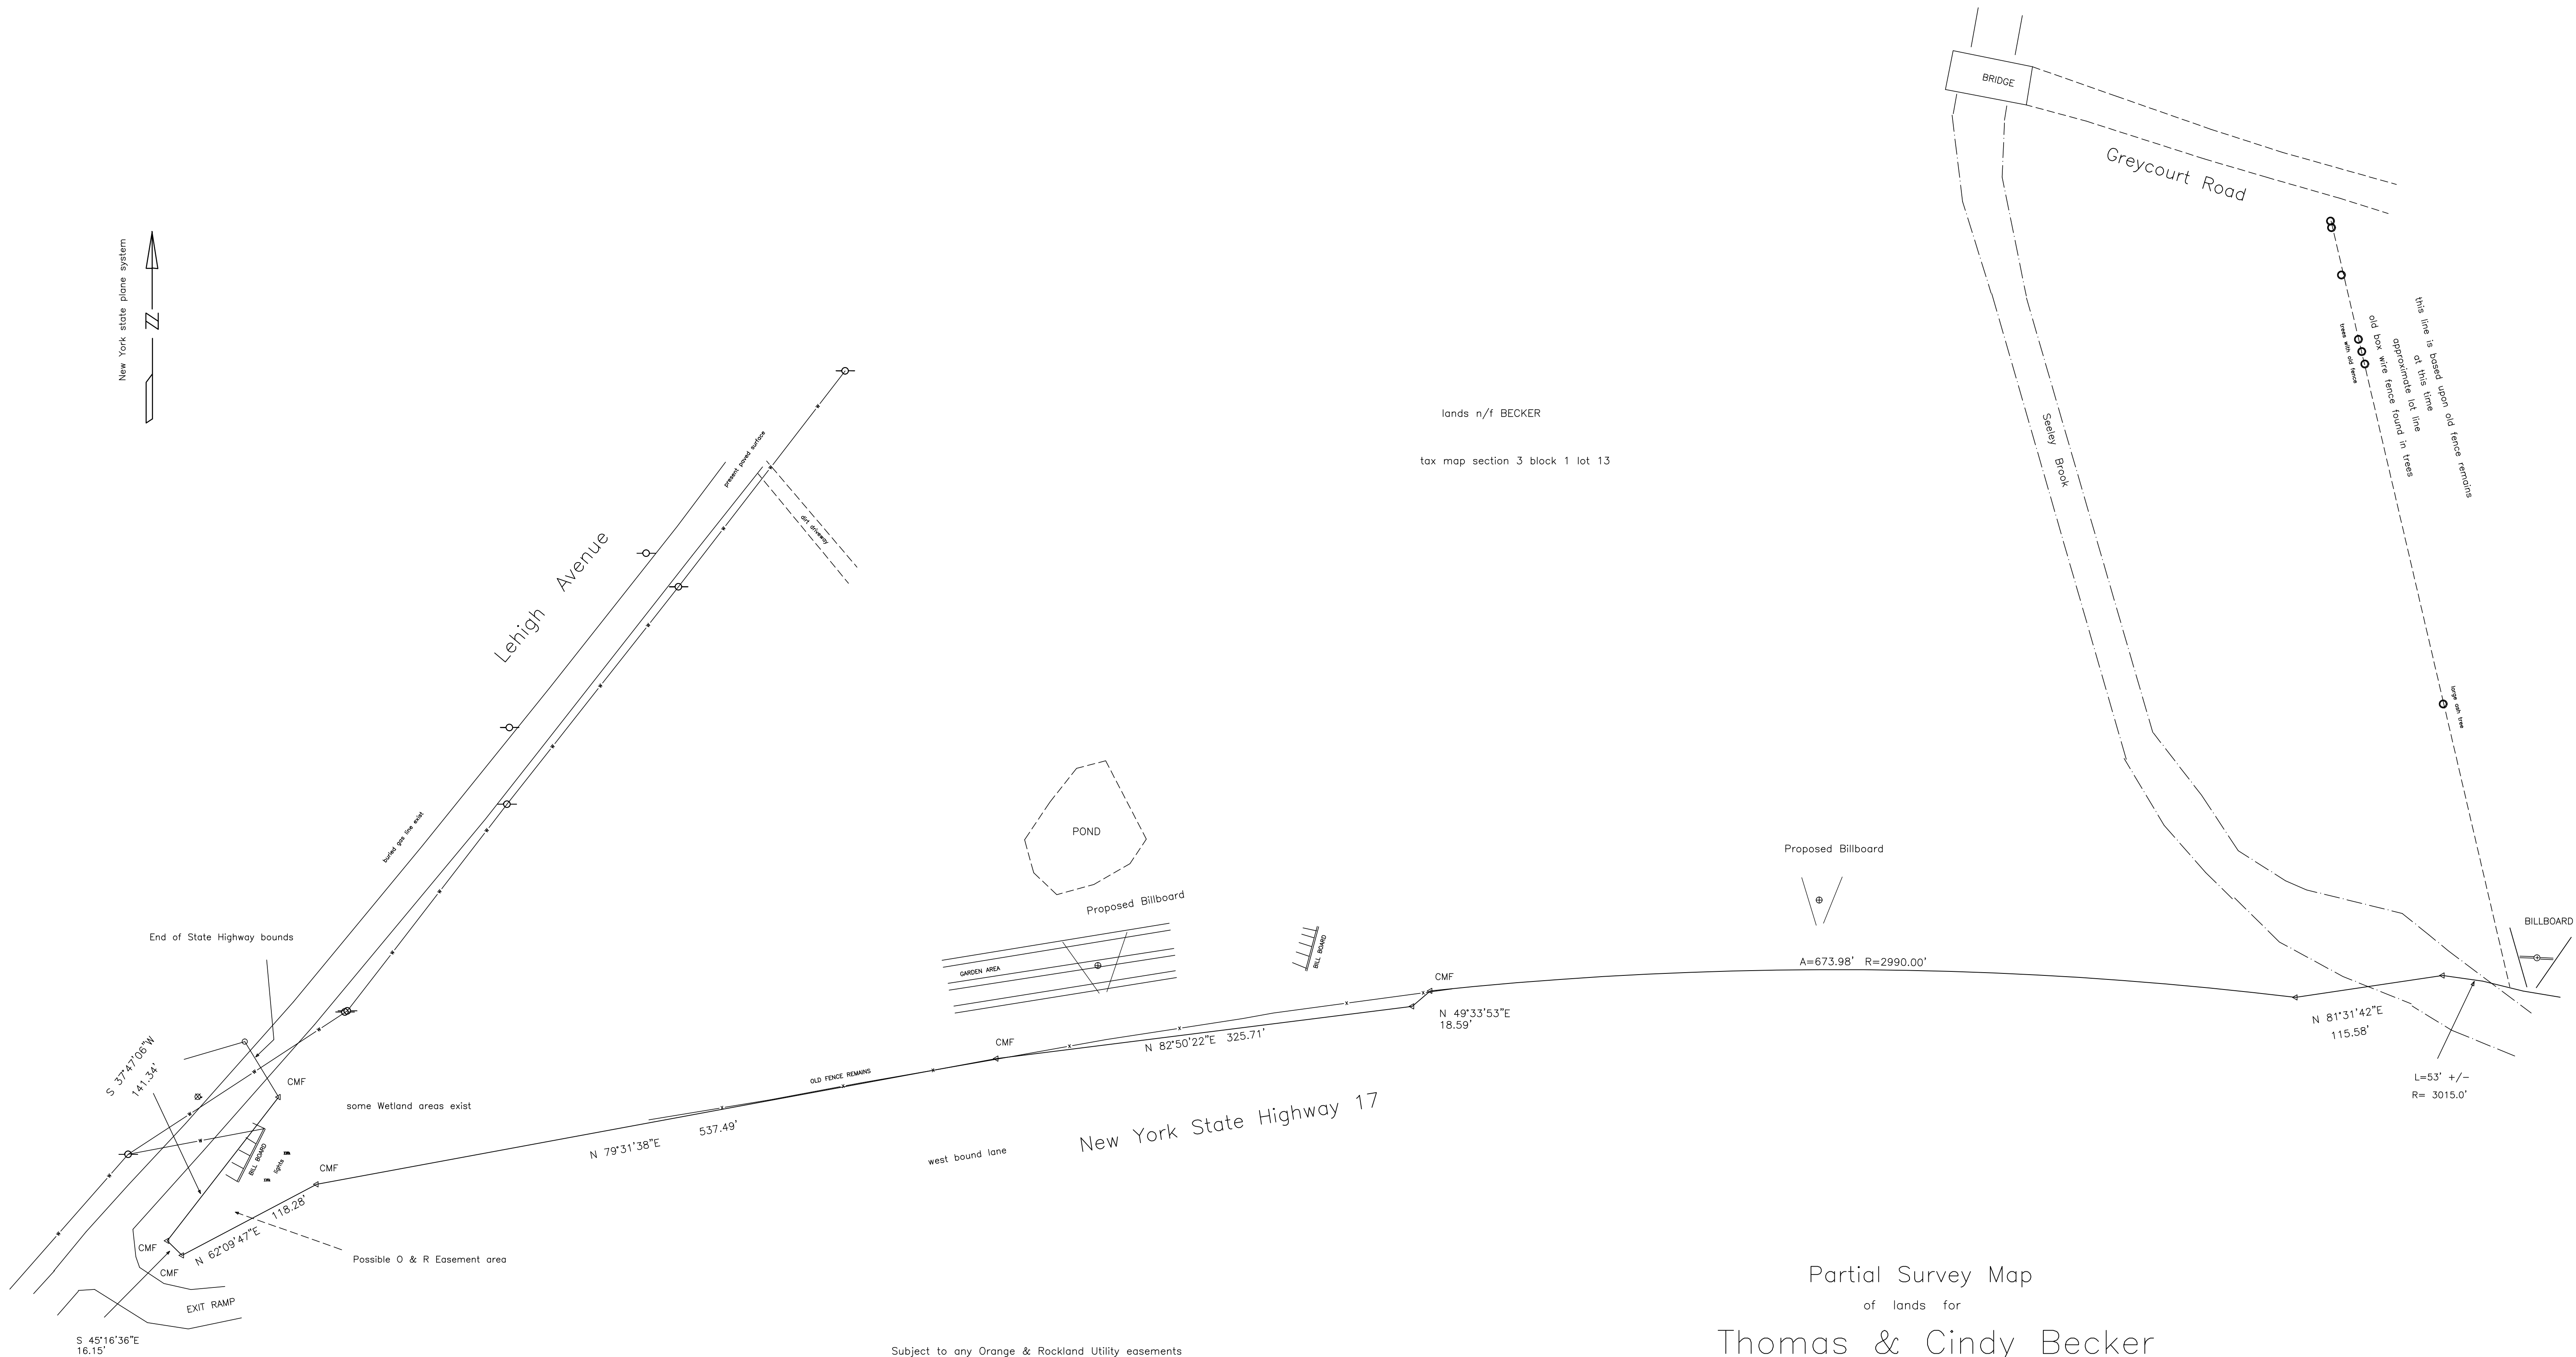


Boundary line along Route 17 based upon information supplied by New York State D.O.T. region 8, and actual field survey work Meeting at D.O.T June 14,2016

State work based upon GPS survey work
This survey uses GPS system for survey work

CMF: concrete highway monument found

Subject to any Orange & Rockland Utility easements
No underground improvements and any type of structures shown
Some wetland areas exist on the parcel

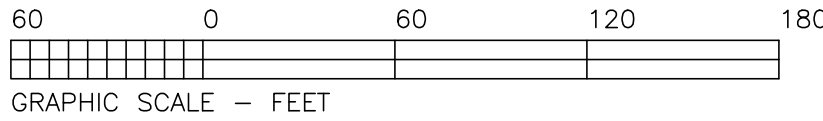


Partial Survey Map of lands for Thomas & Cindy Becker

Town of Chester County of Orange
State of New York file # 16-84
scale 1" = 60' dated: June 20,2106

TAX MAP SECTION 3 BLOCK 1 LOT 13

Revised: July 06,2016
add Proposed Boardboard

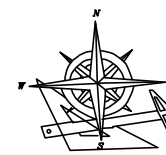

DANIEL J. O'BRIEN
PROFESSIONAL LAND SURVEYOR
239 MILLSBURG ROAD
MIDDLETOWN, N.Y. 10940