

SUBJECT TO A COMPLETE AND UP TO DATE ASSESSMENT OF TITLE.

OFFSETS SHOWN ARE CORRECT BUT SHOULD NOT BE USED FOR ERECTION OF FINES OR OTHER STRUCTURES. SUBJECT TO UNDERGROUND UTILITIES NOT VISIBLE AND EXISTENTS NOT SOLOUSED TO A/S ENGINEERING AND LAND SURVEYING. PC AT THE TIME OF THE FIELD SURVEY.



CERTIFICATIONS HEREON SIGNIFY THAT THIS SURVEY WAS PREPARED IN ACCORDANCE WITH THE STANDARDS AND PRACTICES OF THE PROFESSION OF LAND SURVEYING. THE SURVEYOR'S EMPLOYER HAS ADOPTED BY THE TITLE FOR LAND DEWANE-HUDSON LAND SURVEYORS ASSOCIATION. CERTIFICATIONS SHALL, RUN INSTITUTIONS FOR WHOM THE SURVEY IS PREPARED. CERTIFICATIONS ARE NOT TRANSFERABLE TO ANY OTHER INDIVIDUALS, ASSOCIATIONS, OR SUBSEQUENT OWNERS. ON Y COPIES FROM THE ORIGINAL TRACING OF THIS SURVEY MARKED WITH THE LAND SURVEYOR'S EMPLOYED SEAL, SHALL BE CONSIDERED TO BE VALID. TRUE COPIES. UNAUTHORIZED ALTERATION OR ADDITION TO A SURVEY MAP BEARING A LICENSED LAND SURVEYOR'S EMPLOYED SEAL IS A VIOLATION OF THE PROFESSIONAL STANDARDS OF THE NEW YORK STATE EDUCATION LAW.

ABBREVIATIONS

AC. ACRE
BF. BASEMENT FLOOR
BR. BEDROOM
CB. CATCH BASIN
CK. CHECK
DEPT. DEPARTMENT
DKA. DRAWING
EX. EXISTING
FF. FINISHED FLOOR ELEVATION
FM. FILLED MAP
FT. FEET
GAL. GALLON
GPD. GALLONS PER DAY
H. HOUR
INV. INVERT ELEVATION
IP. IRON PIPE
LIB. LIBER
L.F. LINEAR FEET
LSE. LOWEST SEPARABLE ELEVATION
MAX. MAXIMUM
MH. MANHOLE
MIN. MINUTE
N/F. NOW OR FORMERLY
NTS. NOT TO SCALE
PC. POLYCAPRYL CHLORIDE
PROP. PROPOSED
REV. REVISION
SF. SQUARE FOOT
SMA. SANITARY SEWER
STD. STANDARD
TYP. TYPICAL
V. VALVE
W. WATER
W/O. WITHOUT

SEPTIC DESIGN NOTES:

1. THE DESIGN AND LOCATION OF SANITARY FACILITIES (WATER AND SEWER SYSTEMS) SHALL NOT BE CHANGED.
2. ALL WELLS AND SEPTIC SYSTEMS WITHIN 300 FEET OF THIS PROJECT HAVE BEEN LOCATED AND ARE SHOWN ON THE PLANS.
3. TRENCHES SHALL NOT BE INSTALLED IN NET SOIL. THE SIDES AND BOTTOM OF TRENCHES MUST BE PAVED. THE ENDS OF THE LATRINALS MUST BE CAPPED.
4. THERE SHALL BE NO RE-GRADING, EXCEPT AS SHOWN ON THE APPROVED PLANS. IN THE AREA OF THE ABSORPTION FIELDS.
5. HEAVY EQUIPMENT SHALL BE KEPT OFF THE AREA OF THE ABSORPTION FIELDS EXCEPT DURING THE ACTUAL CONSTRUCTION OF THE ABSORPTION FIELDS. NO RE-GRADING, EXCEPT AS SHOWN ON THE APPROVED PLANS. IN THE AREA OF THE ABSORPTION FIELDS.
6. NO SWIMMING POOLS, DRIVEWAYS, OR STRUCTURES THAT MAY COMPACT THE SOIL SHALL BE LOCATED OVER ANY PORTION OF THE ABSORPTION FIELD.
7. THIS SYSTEM WAS NOT DESIGNED TO ACCOMMODATE GARAGE GRINDERS, JACUZZI TYPE SPA TUBS OVER 100 GALLONS OR WATER CONDITIONS. AS SUCH, THESE ITEMS SHALL NOT BE INSTALLED UNLESS THE SYSTEM IS REDESIGNED TO ACCOUNT FOR THEM AND RE-APPROVED BY THE ORANGE COUNTY HEALTH DEPARTMENT.
8. THERE MUST BE AN UNINTERRUPTED POSITIVE SLOPE FROM THE SEPTIC TANK (OR ANY PUMPING OR DOSING CHAMBER) TO THE HOUSE, ALLOWING SEPTIC GASES TO DISCHARGE THROUGH THE STACK VENT.
9. THE OWNER/APPLICANT OF EACH LOT SHALL BE PROVIDED WITH A COPY OF THE APPROVED PLANS AND AN ACCURATE AS-BUILT DRAWING OF ANY EXISTING SANITARY FACILITIES.
10. INDIVIDUAL WELLS AND SEWAGE DISPOSAL SYSTEMS SHALL NO LONGER BE CONSTRUCTED OR USED WHEN PUBLIC FACILITIES BECOME AVAILABLE. CONNECTION TO THE PUBLIC SEWER SYSTEM IS REQUIRED WITHIN 1 YEAR OF AVAILABILITY.

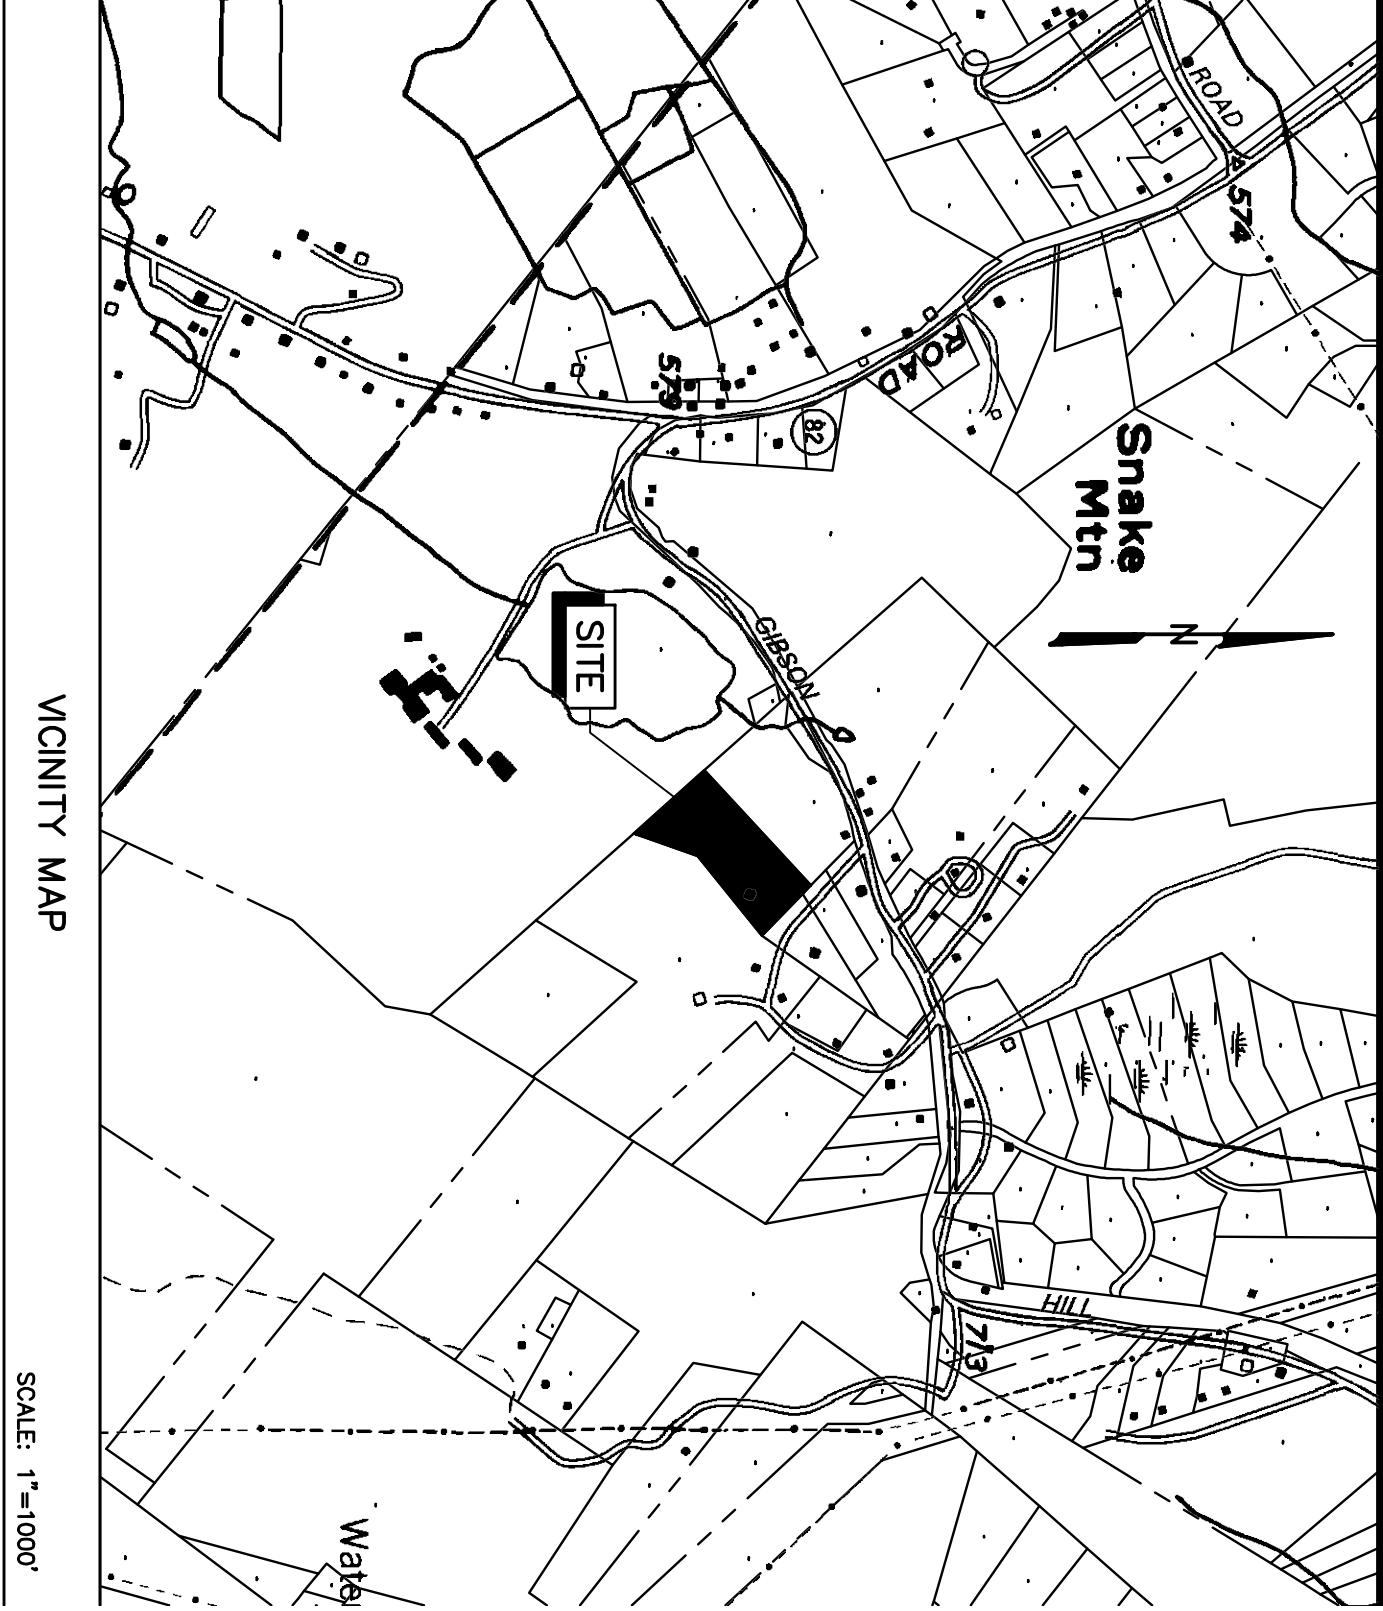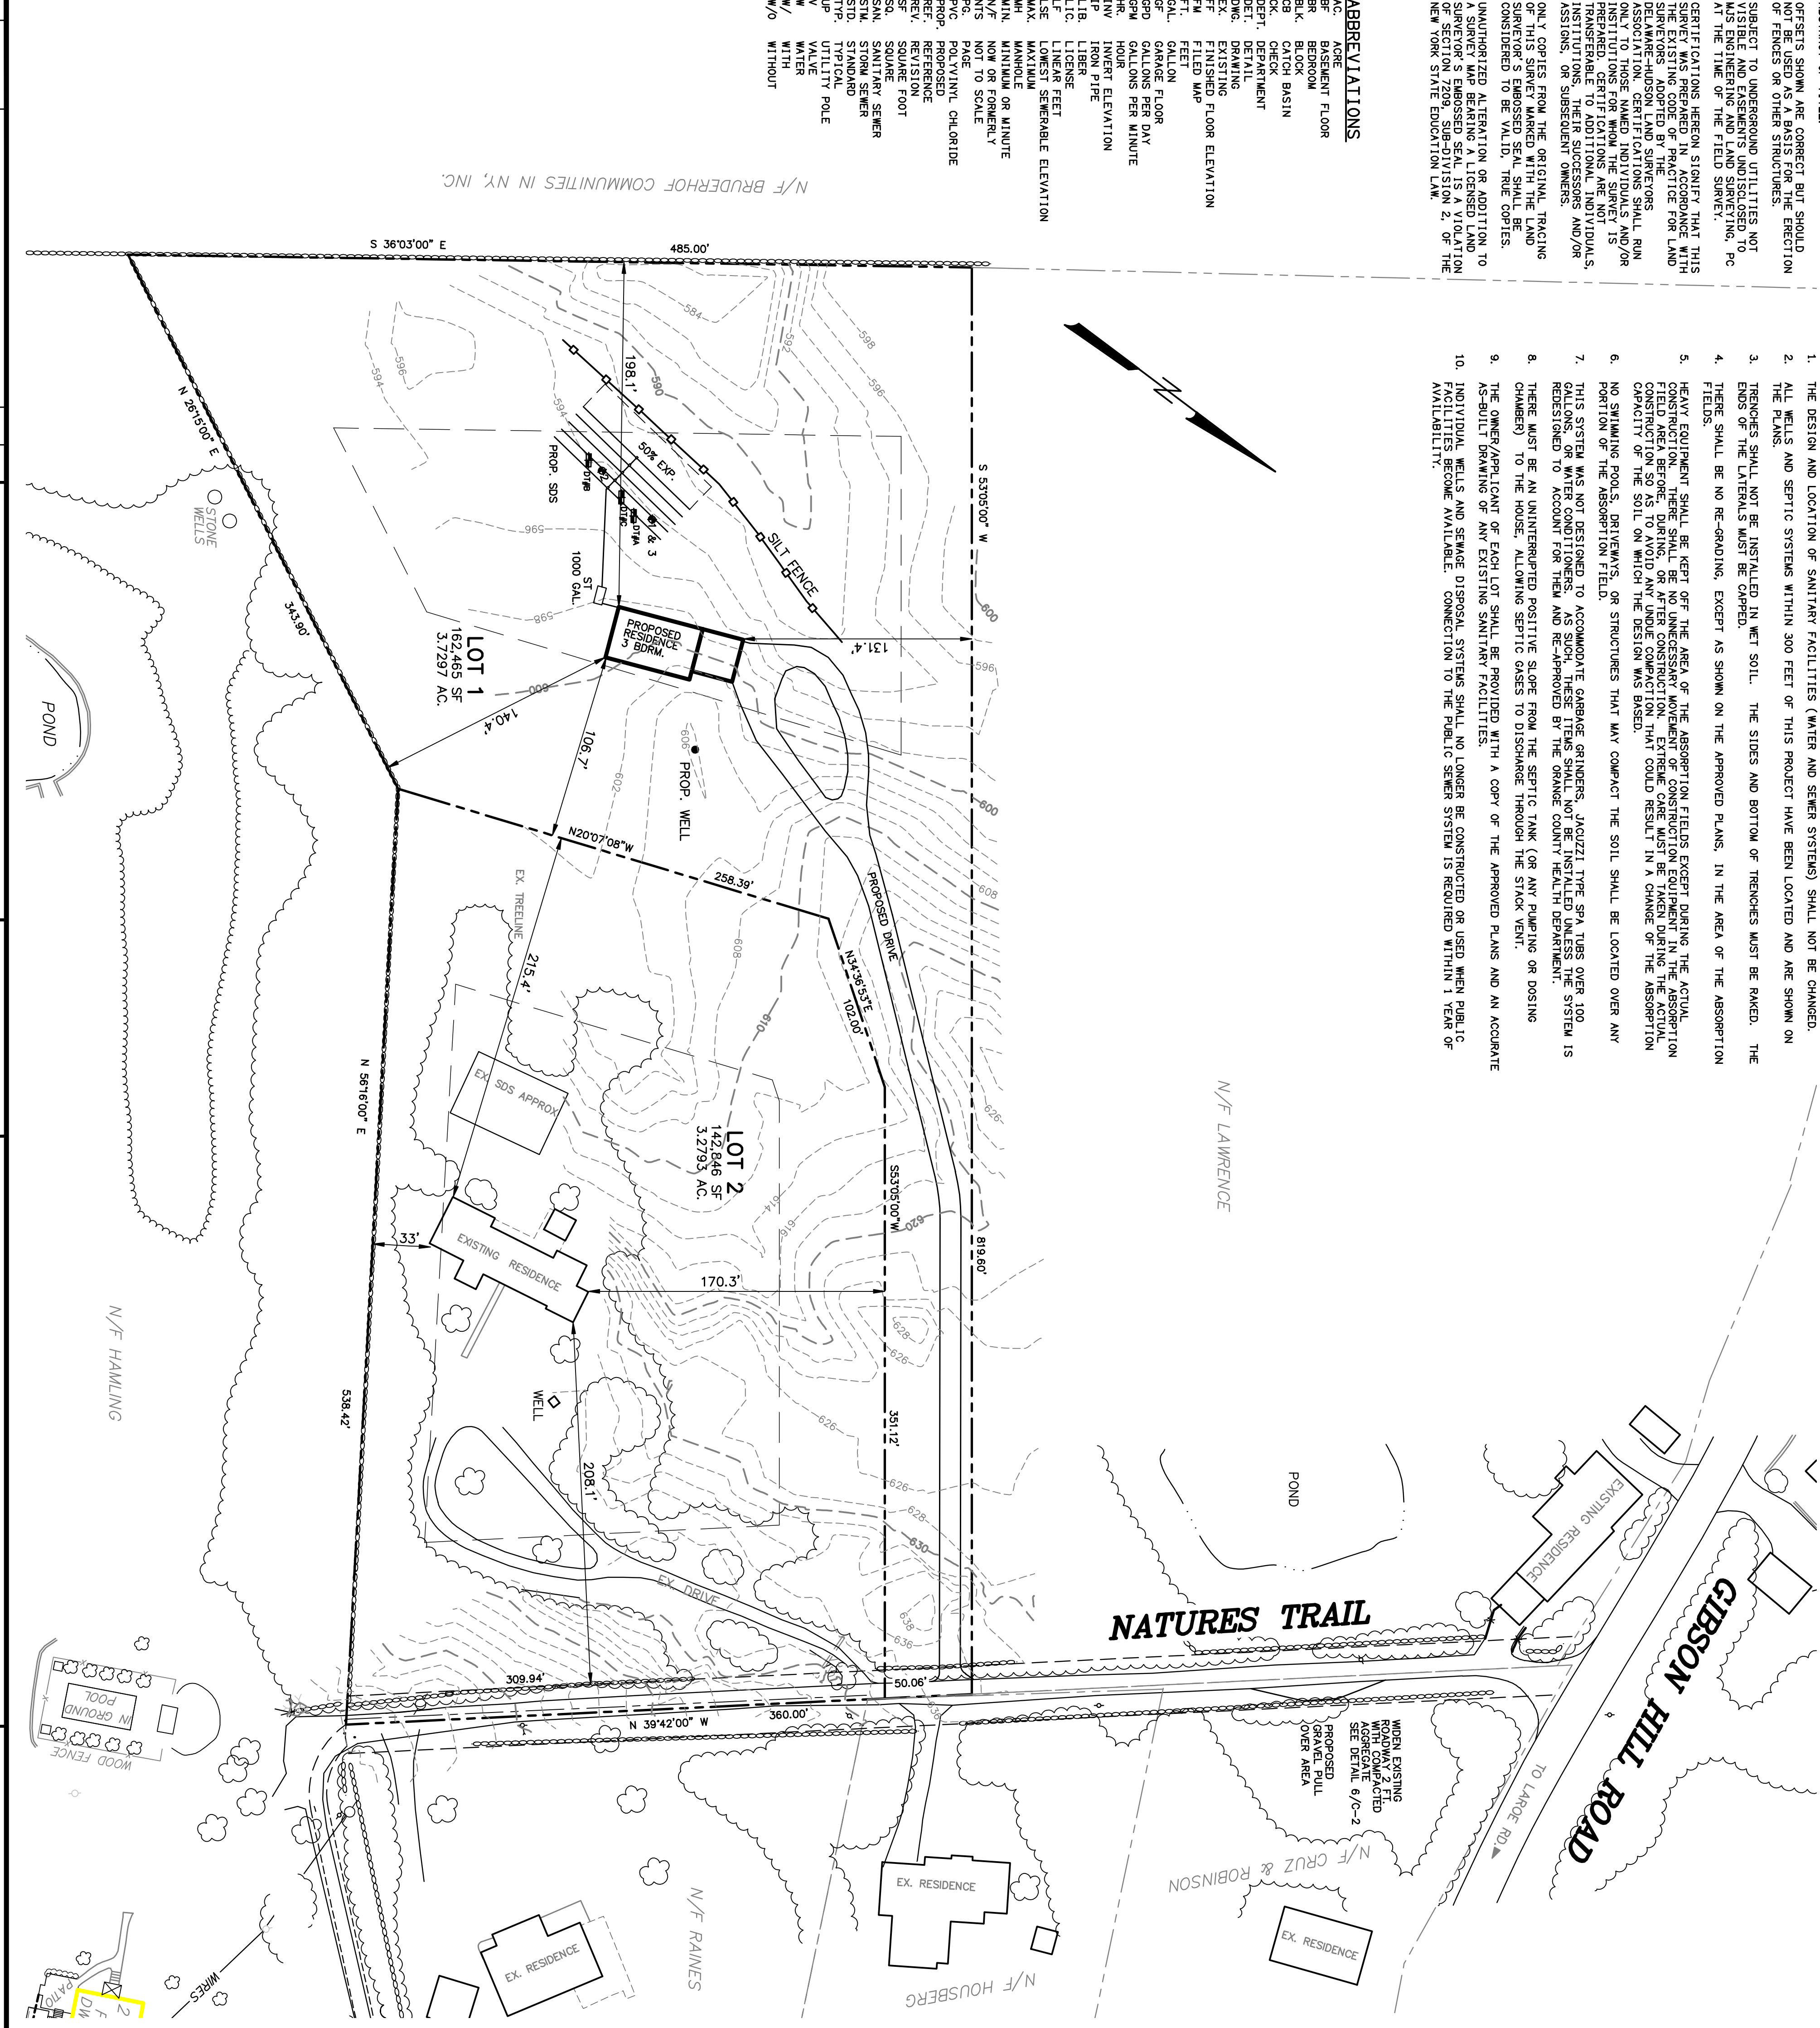

GENERAL NOTES:

1. RECORD OWNER: PAUL GUANERI, 18 NATURES TRAIL, CHESTER, NY
2. AREA: 7.01 ACRES OR 305,311SQ. FT.
3. TAX MAP NUMBER SECTION 18, BLOCK 1, LOT 25
4. DEED REFERENCE: LIBER 4576, PAGE 220
5. ZONING DISTRICT: AR-3

PROPOSED: 3 BEDROOM DWELLING
FROM: 13 BR 110 0'0\"/>

PERCOLATION TEST RESULTS

7/20/2015
TEST HOLE #1: STABILIZED RATE 1\"/>

DEEP TEST RESULTS

8/03/2015
TEST HOLE #A:
DEPTH: 0.3 - 3.0
SOIL DESCRIPTION: TOPSOIL WITH GRAVEL & STONES TO 8\"/>

8/17/2015
TEST HOLE #B:
DEPTH: 0.3 - 3.0
SOIL DESCRIPTION: TOPSOIL WITH GRAVEL & STONES TO 8\"/>

8/17/2015
TEST HOLE #C:
DEPTH: 0.3 - 3.0
SOIL DESCRIPTION: TOPSOIL WITH GRAVEL & STONES TO 8\"/>

8/17/2015
TEST HOLE #D:
DEPTH: 0.3 - 3.0
SOIL DESCRIPTION: TOPSOIL WITH GRAVEL & STONES TO 8\"/>

8/17/2015
TEST HOLE #E:
DEPTH: 0.3 - 3.0
SOIL DESCRIPTION: TOPSOIL WITH GRAVEL & STONES TO 8\"/>

8/17/2015
TEST HOLE #F:
DEPTH: 0.3 - 3.0
SOIL DESCRIPTION: TOPSOIL WITH GRAVEL & STONES TO 8\"/>

8/17/2015
TEST HOLE #G:
DEPTH: 0.3 - 3.0
SOIL DESCRIPTION: TOPSOIL WITH GRAVEL & STONES TO 8\"/>

8/17/2015
TEST HOLE #H:
DEPTH: 0.3 - 3.0
SOIL DESCRIPTION: TOPSOIL WITH GRAVEL & STONES TO 8\"/>

8/17/2015
TEST HOLE #I:
DEPTH: 0.3 - 3.0
SOIL DESCRIPTION: TOPSOIL WITH GRAVEL & STONES TO 8\"/>

8/17/2015
TEST HOLE #J:
DEPTH: 0.3 - 3.0
SOIL DESCRIPTION: TOPSOIL WITH GRAVEL & STONES TO 8\"/>

8/17/2015
TEST HOLE #K:
DEPTH: 0.3 - 3.0
SOIL DESCRIPTION: TOPSOIL WITH GRAVEL & STONES TO 8\"/>

8/17/2015
TEST HOLE #L:
DEPTH: 0.3 - 3.0
SOIL DESCRIPTION: TOPSOIL WITH GRAVEL & STONES TO 8\"/>

8/17/2015
TEST HOLE #M:
DEPTH: 0.3 - 3.0
SOIL DESCRIPTION: TOPSOIL WITH GRAVEL & STONES TO 8\"/>

DEPTH: 0.3 - 3.0
SOIL DESCRIPTION: TOPSOIL WITH GRAVEL & STONES TO 8\"/>

8/17/2015
TEST HOLE #DR:
DEPTH: 0.3 - 3.0
SOIL DESCRIPTION: TOPSOIL WITH GRAVEL & STONES TO 8\"/>

8/17/2015
TEST HOLE #DS:
DEPTH: 0.3 - 3.0
SOIL DESCRIPTION: TOPSOIL WITH GRAVEL & STONES TO 8\"/>

8/17/2015
TEST HOLE #DT:
DEPTH: 0.3 - 3.0
SOIL DESCRIPTION: TOPSOIL WITH GRAVEL & STONES TO 8\"/>

8/17/2015
TEST HOLE #DU:
DEPTH: 0.3 - 3.0
SOIL DESCRIPTION: TOPSOIL WITH GRAVEL & STONES TO 8\"/>

8/17/2015
TEST HOLE #DV:
DEPTH: 0.3 - 3.0
SOIL DESCRIPTION: TOPSO