



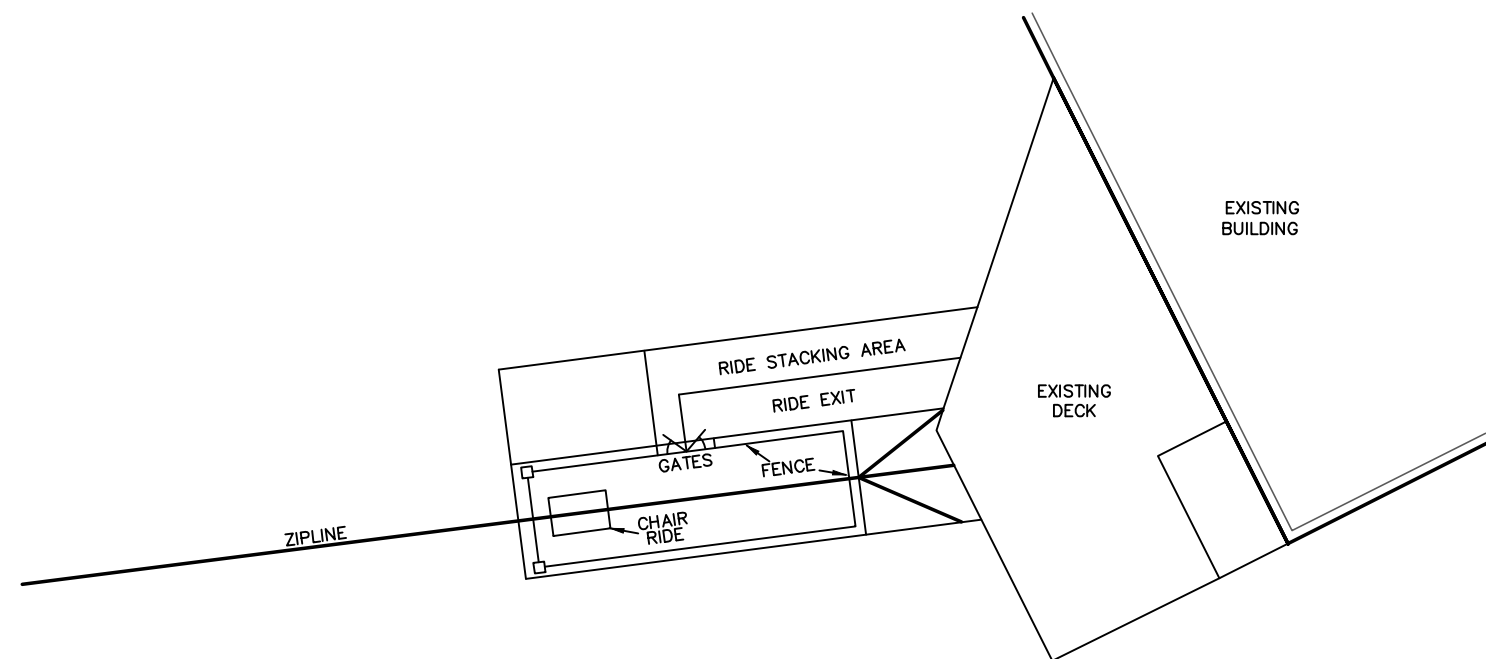

ZIPLINE LOADING AREA
SCALE 1" = 20'

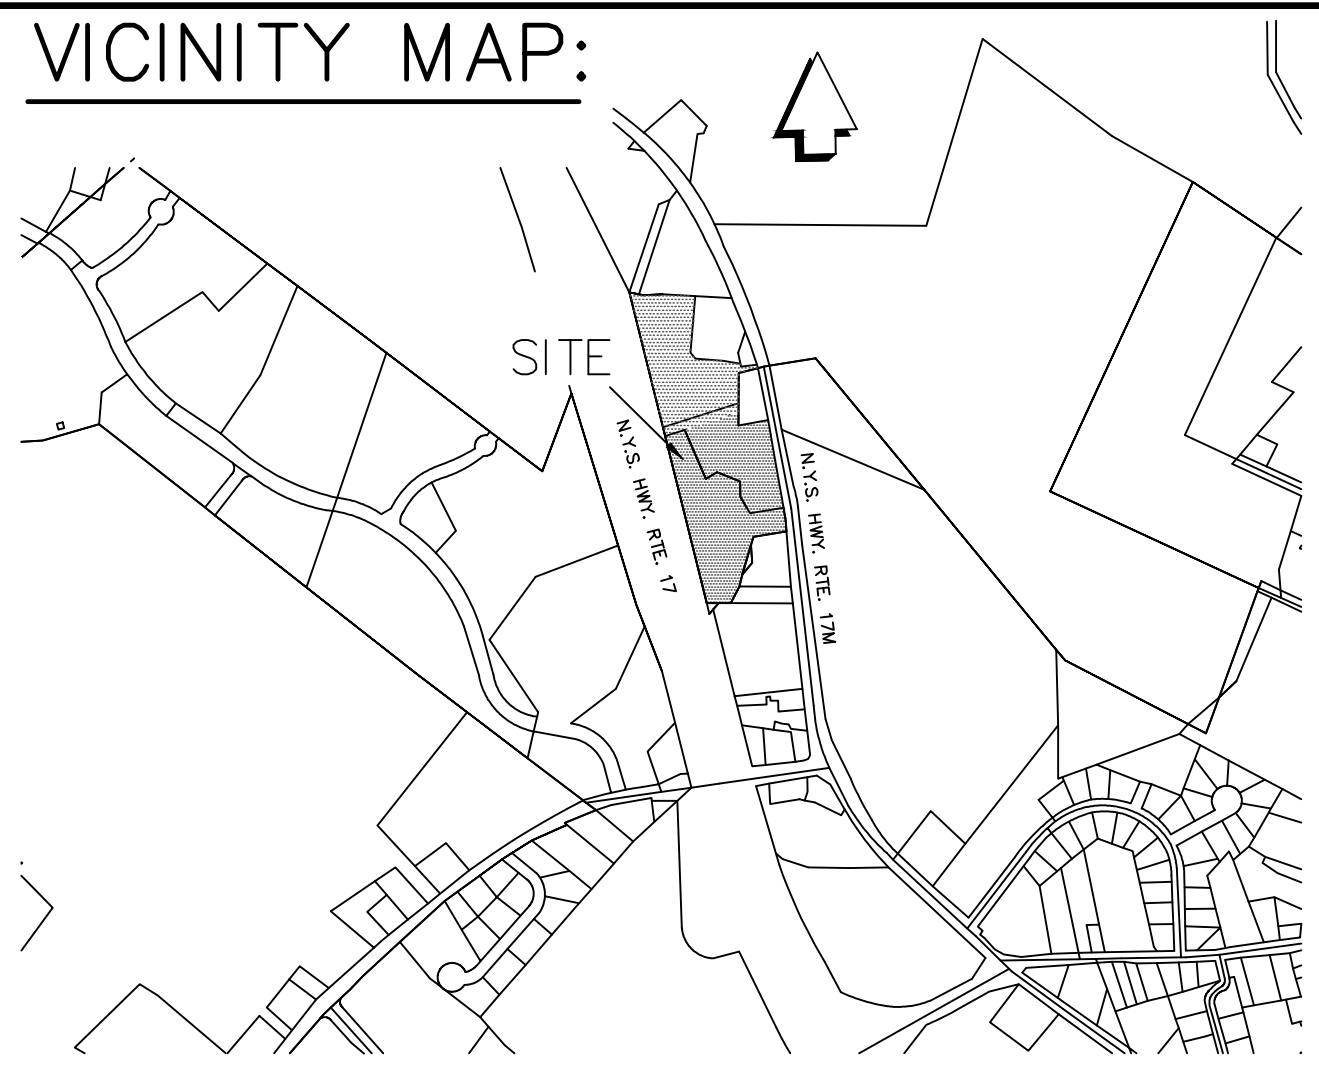


OWNERS:


VILLAGE OF CHESTER
X LLC & 717 LLC
P.O. BOX 132
109 BROOKSIDE AVE.
CHESTER, N.Y. 10918

APPLICANT:

BRIAN & ALISON LEENTJES
366 BELVALE ROAD
CHESTER, N.Y. 10918

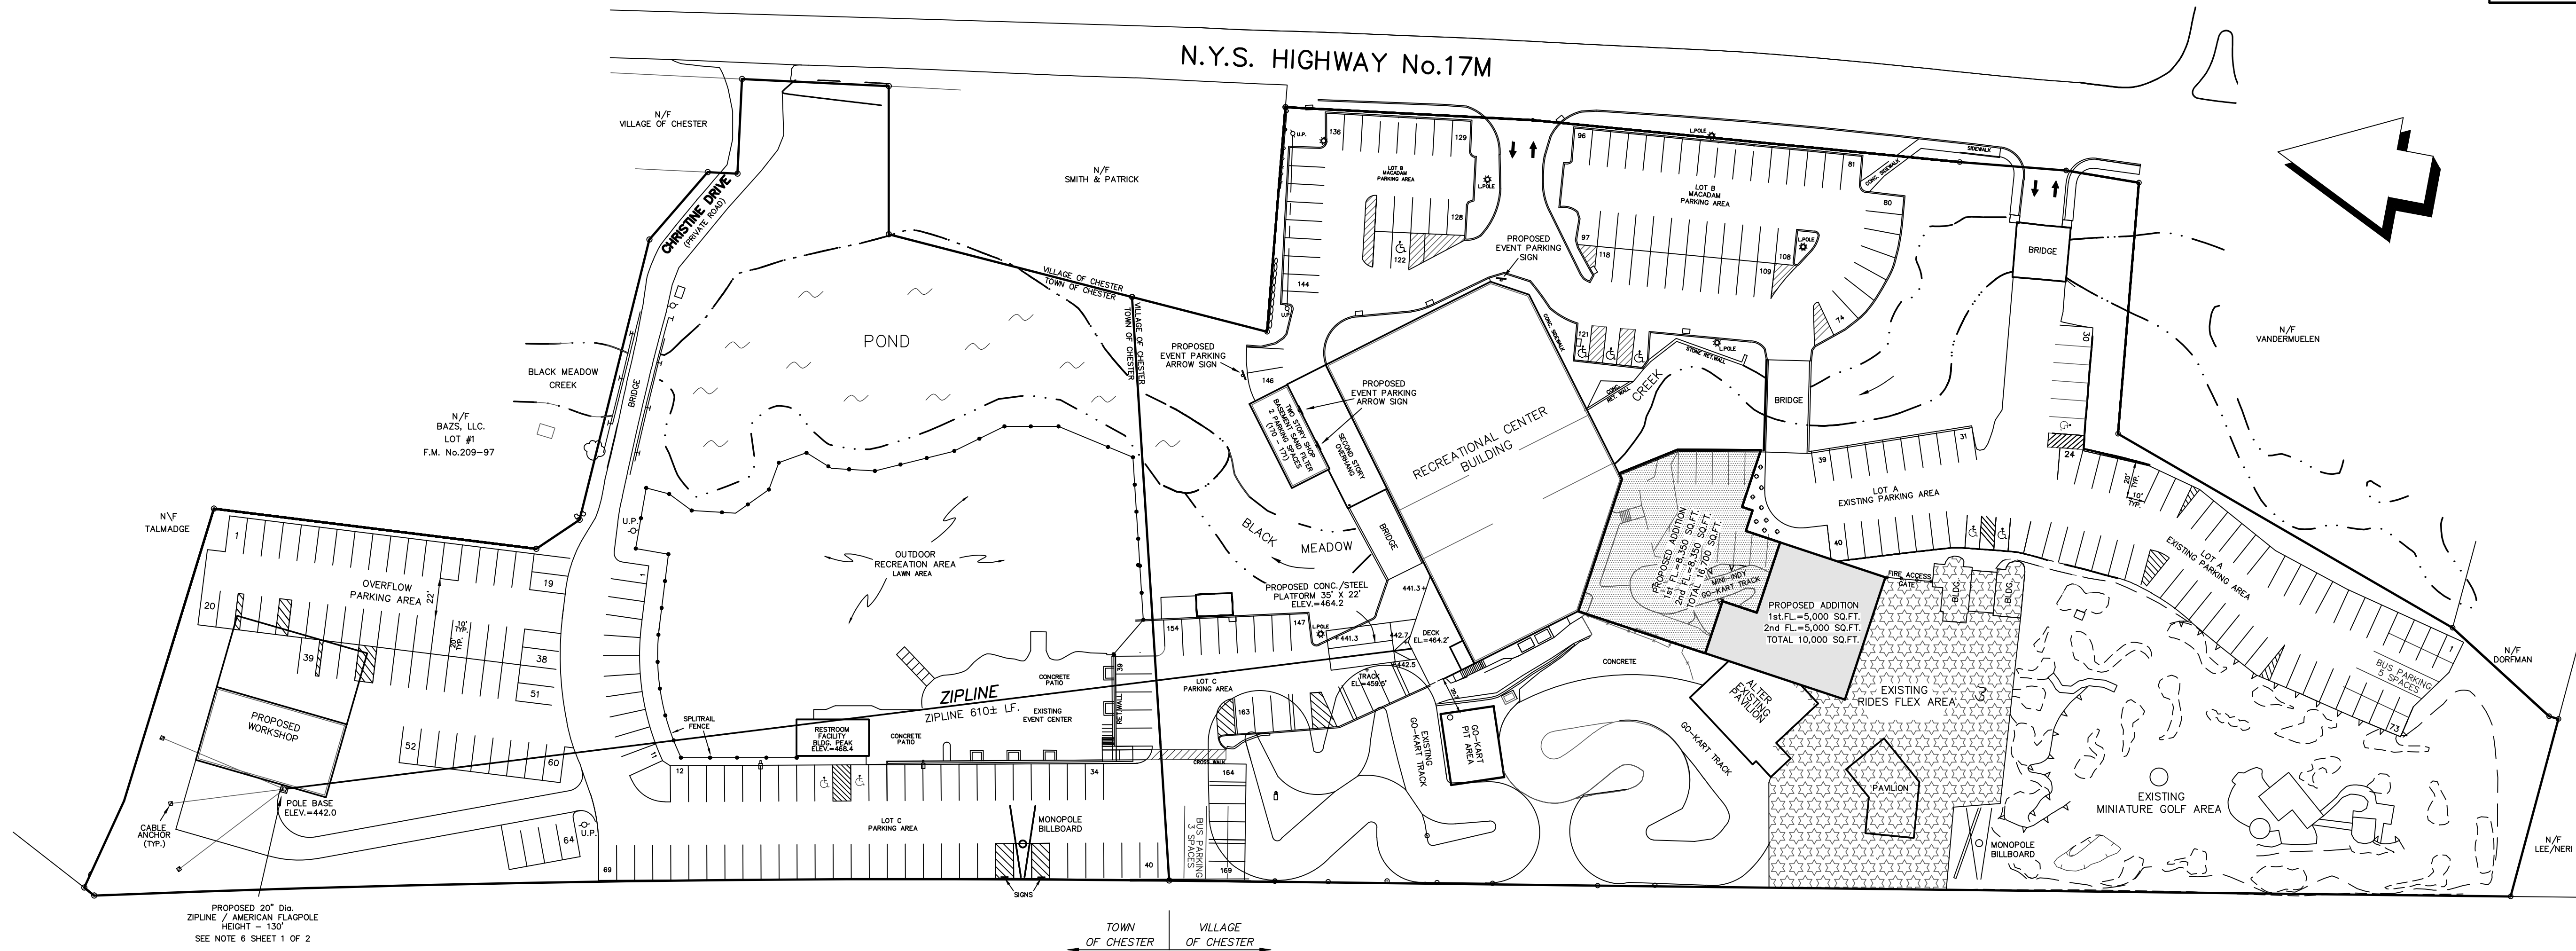

PROPOSED 20" DIA.
ZIPLINE / AMERICAN FLAGPOLE
HEIGHT = 130'
SEE NOTE 6 SHEET 1 OF 2

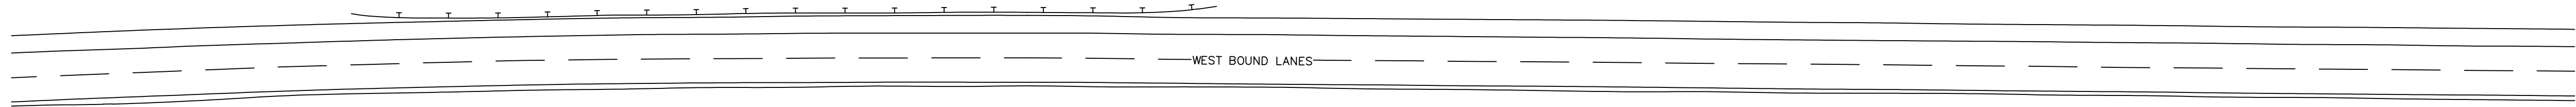

NEW YORK STATE HWY. ROUTE 17

PARKING PLAN / ZIPLINE
FOR

THE CASTLE FUN CENTER

VILLAGE OF CHESTER/
TOWN OF CHESTER
SCALE: 1" = 50'

ORANGE COUNTY, N.Y.

DECEMBER 2, 2016

REVISED: FEBRUARY 17, 2017

REVISED: MARCH 6, 2017

REVISED: APRIL 13, 2017

REVISED: MAY 10, 2017

REVISED: MAY 25, 2017

GRAPHIC SCALE



(IN FEET)

1 inch = 50 ft.



JAMES A. DILLIN, PLS
PROFESSIONAL LAND SURVEYOR
GOSHEN, NEW YORK