
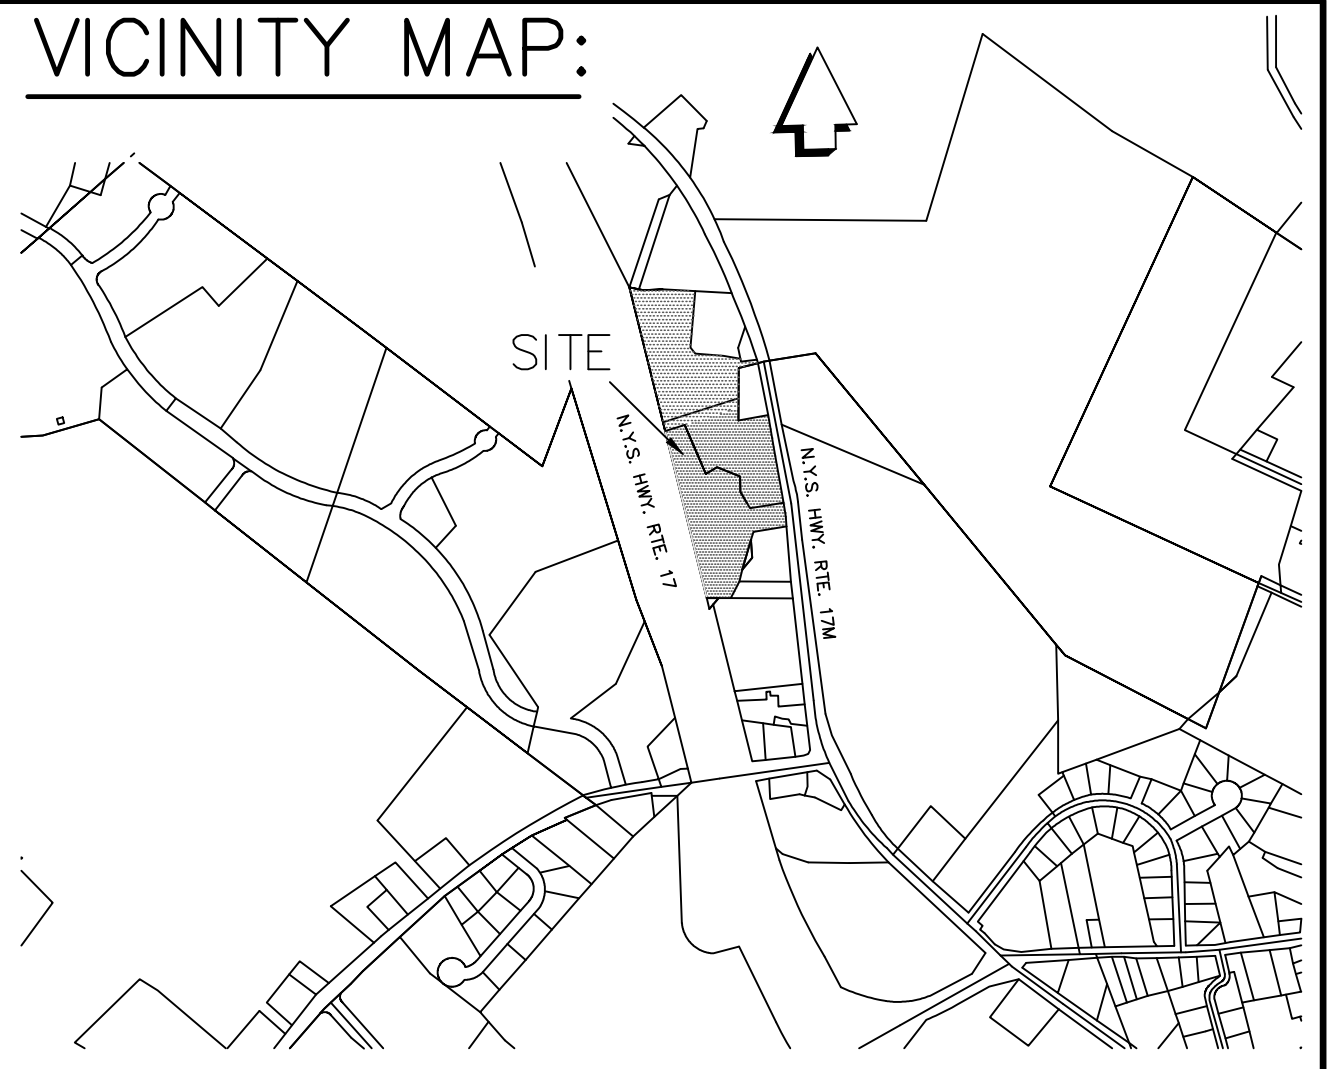


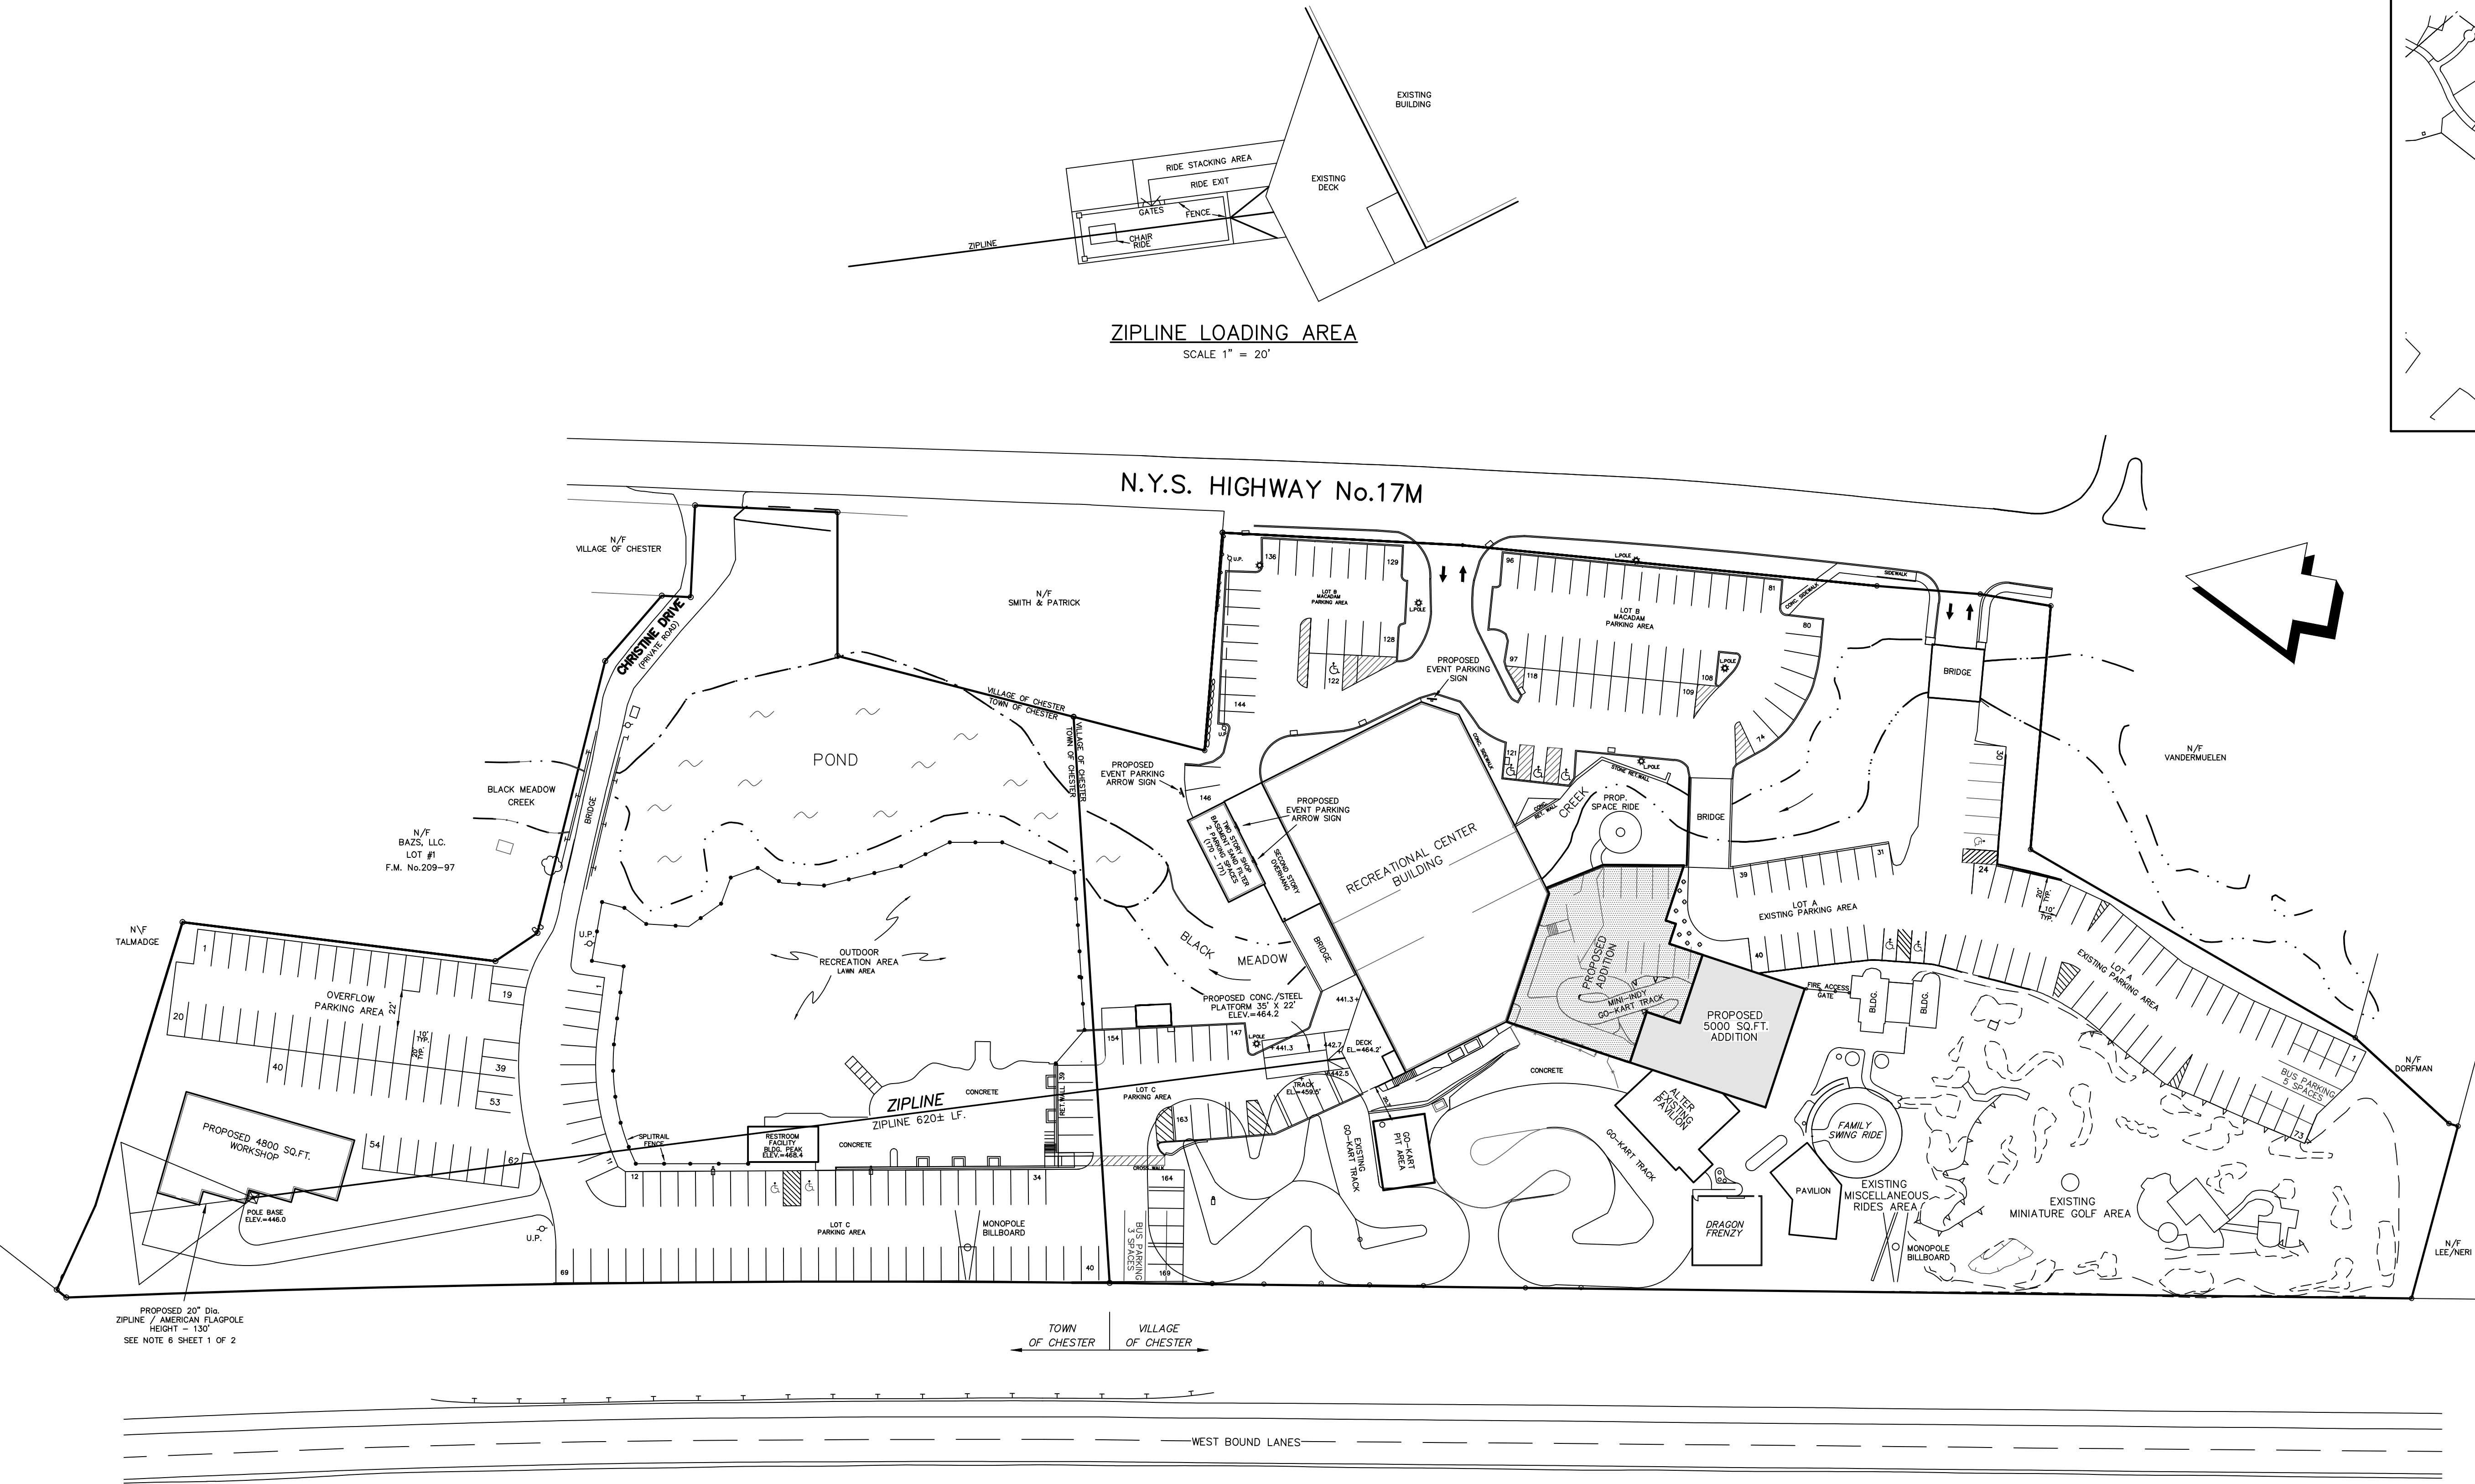

OWNERS:
VILLAGE OF CHESTER
X LLC & 717 LLC
P.O. BOX 132
109 BROOKSIDE AVE.
CHESTER, N.Y. 10918


APPLICANT:
BRIAN & ALISON LEENTJES
366 BELLVALE ROAD
CHESTER, N.Y. 10918

PARKING PLAN / ZIPLINE
FOR
THE CASTLE FUN CENTER

VILLAGE OF CHESTER/
TOWN OF CHESTER
SCALE: 1" = 50'

ORANGE COUNTY, N.Y.
DECEMBER 2, 2016
REVISED: FEBRUARY 17, 2017

GRAPHIC SCALE

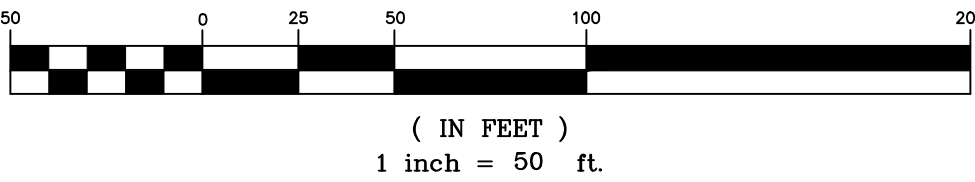

(IN FEET)
1 inch = 50 ft.



LIC. 49087

JAMES A. DILLIN, PLS
PROFESSIONAL LAND SURVEYOR
GOSHEN, NEW YORK