
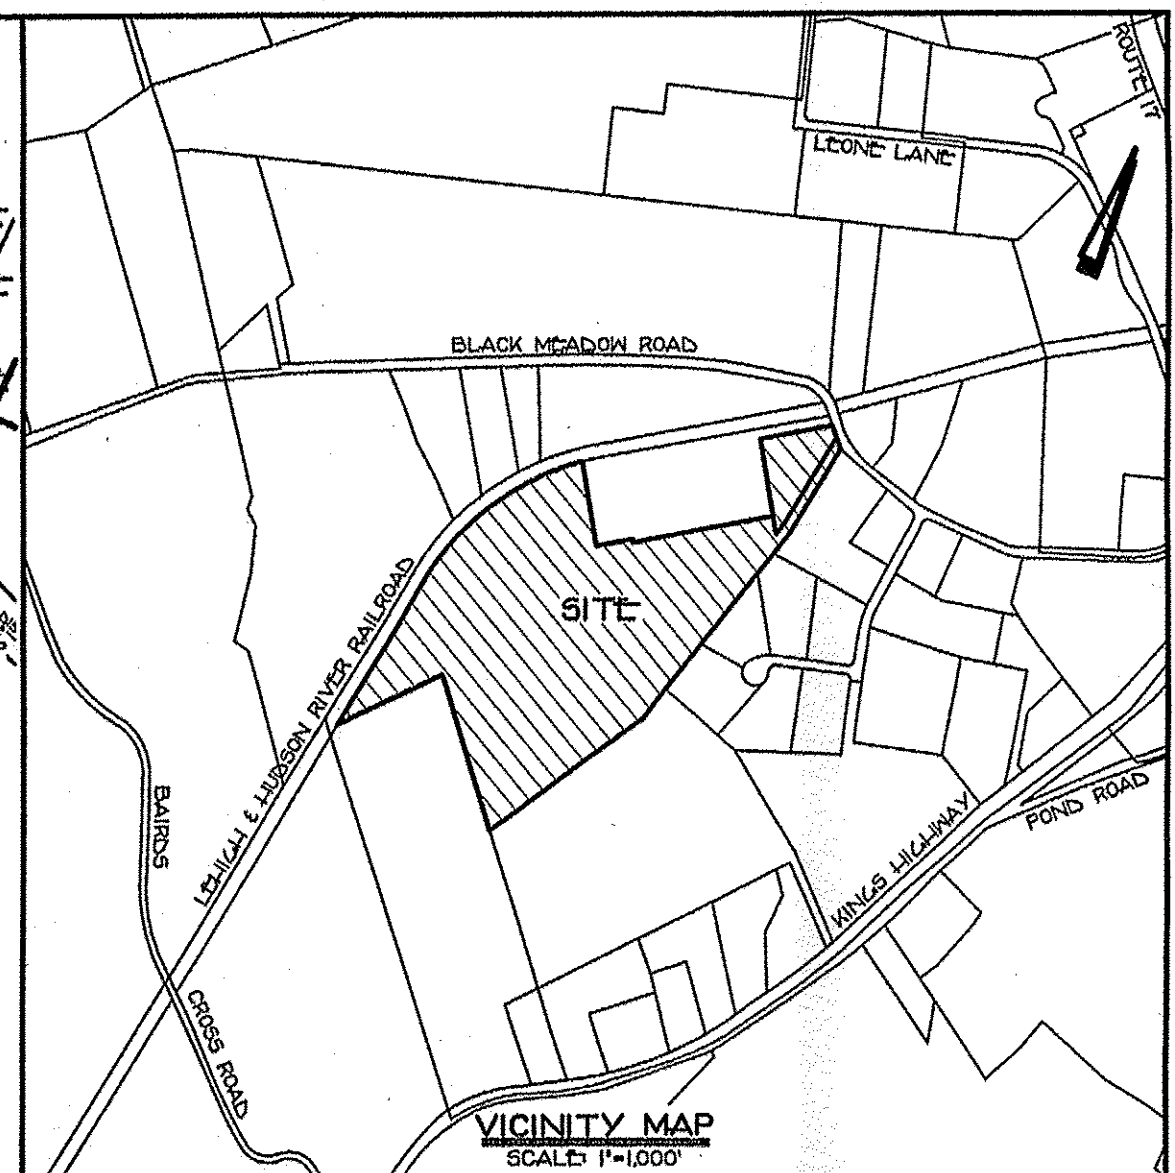


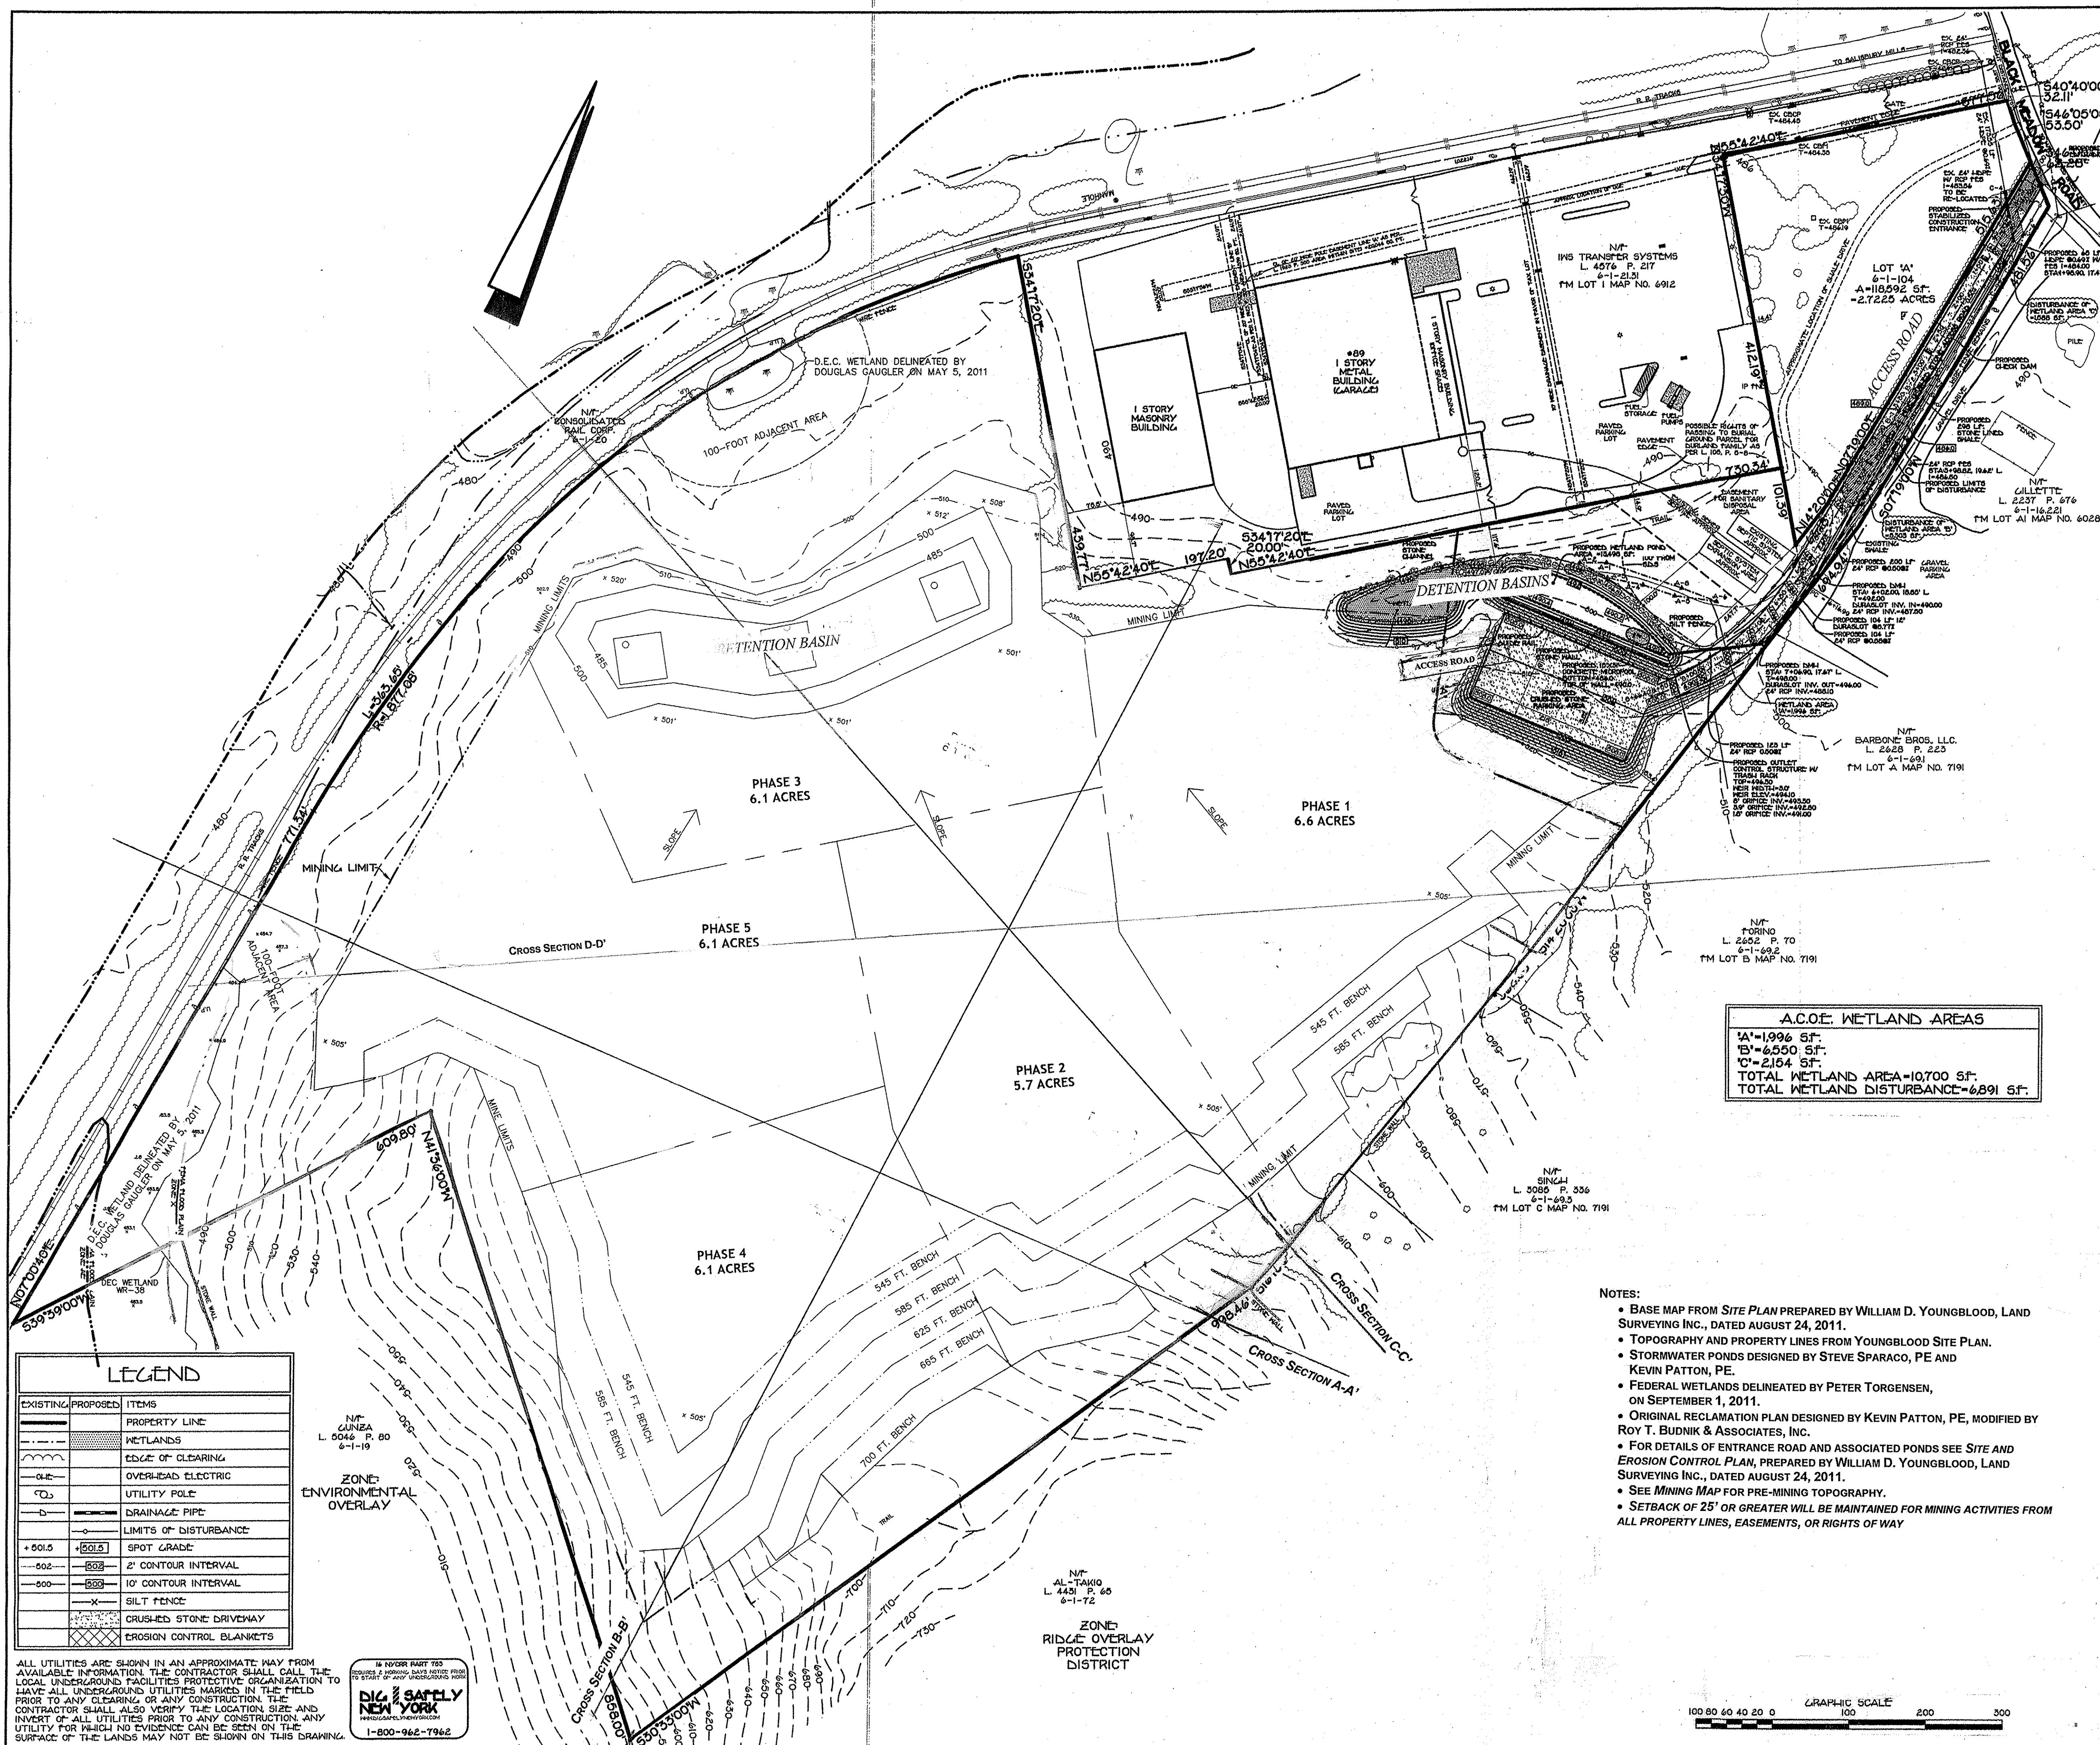

A.C.O.E. WETLAND AREAS

A'-1996 SF
B'-6550 SF
C'-2104 SF
TOTAL WETLAND AREA=10,700 SF
TOTAL WETLAND DISTURBANCE=6891 SF

PROJECT ACREAGE SUMMARY

PROPERTY:	47 ACRES
LIFE OF MINE:	35 ACRES
RECLAIMED:	0 ACRES

DATE:	JUNE 28, 2012
REV:	JUNE 21, 2013
	OCTOBER 4, 2013

- NOTES:**
- BASE MAP FROM *SITE PLAN* PREPARED BY WILLIAM D. YOUNGBLOOD, LAND SURVEYING INC., DATED AUGUST 24, 2011.
 - TOPOGRAPHY AND PROPERTY LINES FROM YOUNGBLOOD *SITE PLAN*.
 - STORMWATER PONDS DESIGNED BY STEVE SPARACO, PE AND KEVIN PATTON, PE.
 - FEDERAL WETLANDS DELINEATED BY PETER TORGENSEN, ON SEPTEMBER 1, 2011.
 - ORIGINAL RECLAMATION PLAN DESIGNED BY KEVIN PATTON, PE, MODIFIED BY ROY T. BUDNIK & ASSOCIATES, INC.
 - FOR DETAILS OF ENTRANCE ROAD AND ASSOCIATED PONDS SEE *SITE AND EROSION CONTROL PLAN*, PREPARED BY WILLIAM D. YOUNGBLOOD, LAND SURVEYING INC., DATED AUGUST 24, 2011.
 - SEE *MINING MAP* FOR PRE-MINING TOPOGRAPHY.
 - SETBACK OF 25' OR GREATER WILL BE MAINTAINED FOR MINING ACTIVITIES FROM ALL PROPERTY LINES, EASEMENTS, OR RIGHTS OF WAY


LEGEND

EXISTING/PROPOSED	ITEMS
[Solid Line]	PROPERTY LINE
[Dashed Line]	WETLANDS
[Wavy Line]	EDGE OF CLEARING
[Line with 'E']	OVERHEAD ELECTRIC
[Line with 'U']	UTILITY POLE
[Line with 'D']	DRAINAGE PIPE
[Line with 'L']	LIMITS OF DISTURBANCE
[Line with 'S']	SPOT GRADE
[Line with '2']	2' CONTOUR INTERVAL
[Line with '10']	10' CONTOUR INTERVAL
[Line with 'X']	SILT FENCE
[Line with 'CS']	CRUSHED STONE DRIVEWAY
[Line with 'CB']	EROSION CONTROL BLANKETS

RECLAMATION MAP

CHESTER HILL HOLDING MINE
Black Meadow Road
Town of Chester
Orange County, NY

Reclamation Plan By: Roy T. Budnik & Associates, Inc. 317 Main Street Poughkeepsie, NY 12601	Applicant & Owner: Chester Hill Holding LLC PO Box 1351 Greenwood Lake, NY
---	---

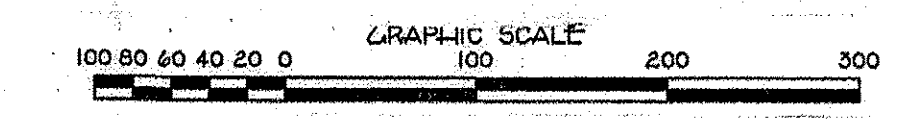

ALL UTILITIES ARE SHOWN IN AN APPROXIMATE WAY FROM AVAILABLE INFORMATION. THE CONTRACTOR SHALL CALL THE LOCAL UNDERGROUND FACILITIES PROTECTIVE ORGANIZATION TO HAVE ALL UNDERGROUND UTILITIES MARKED IN THE FIELD PRIOR TO ANY CLEARING OR ANY CONSTRUCTION. THE CONTRACTOR SHALL ALSO VERIFY THE LOCATION, SIZE AND INVERT OF ALL UTILITIES PRIOR TO ANY CONSTRUCTION. ANY UTILITY FOR WHICH NO EVIDENCE CAN BE SEEN ON THE SURFACE OF THE LANDS MAY NOT BE SHOWN ON THIS DRAWING.

DIG SAFELY NEW YORK
1-800-962-7962