


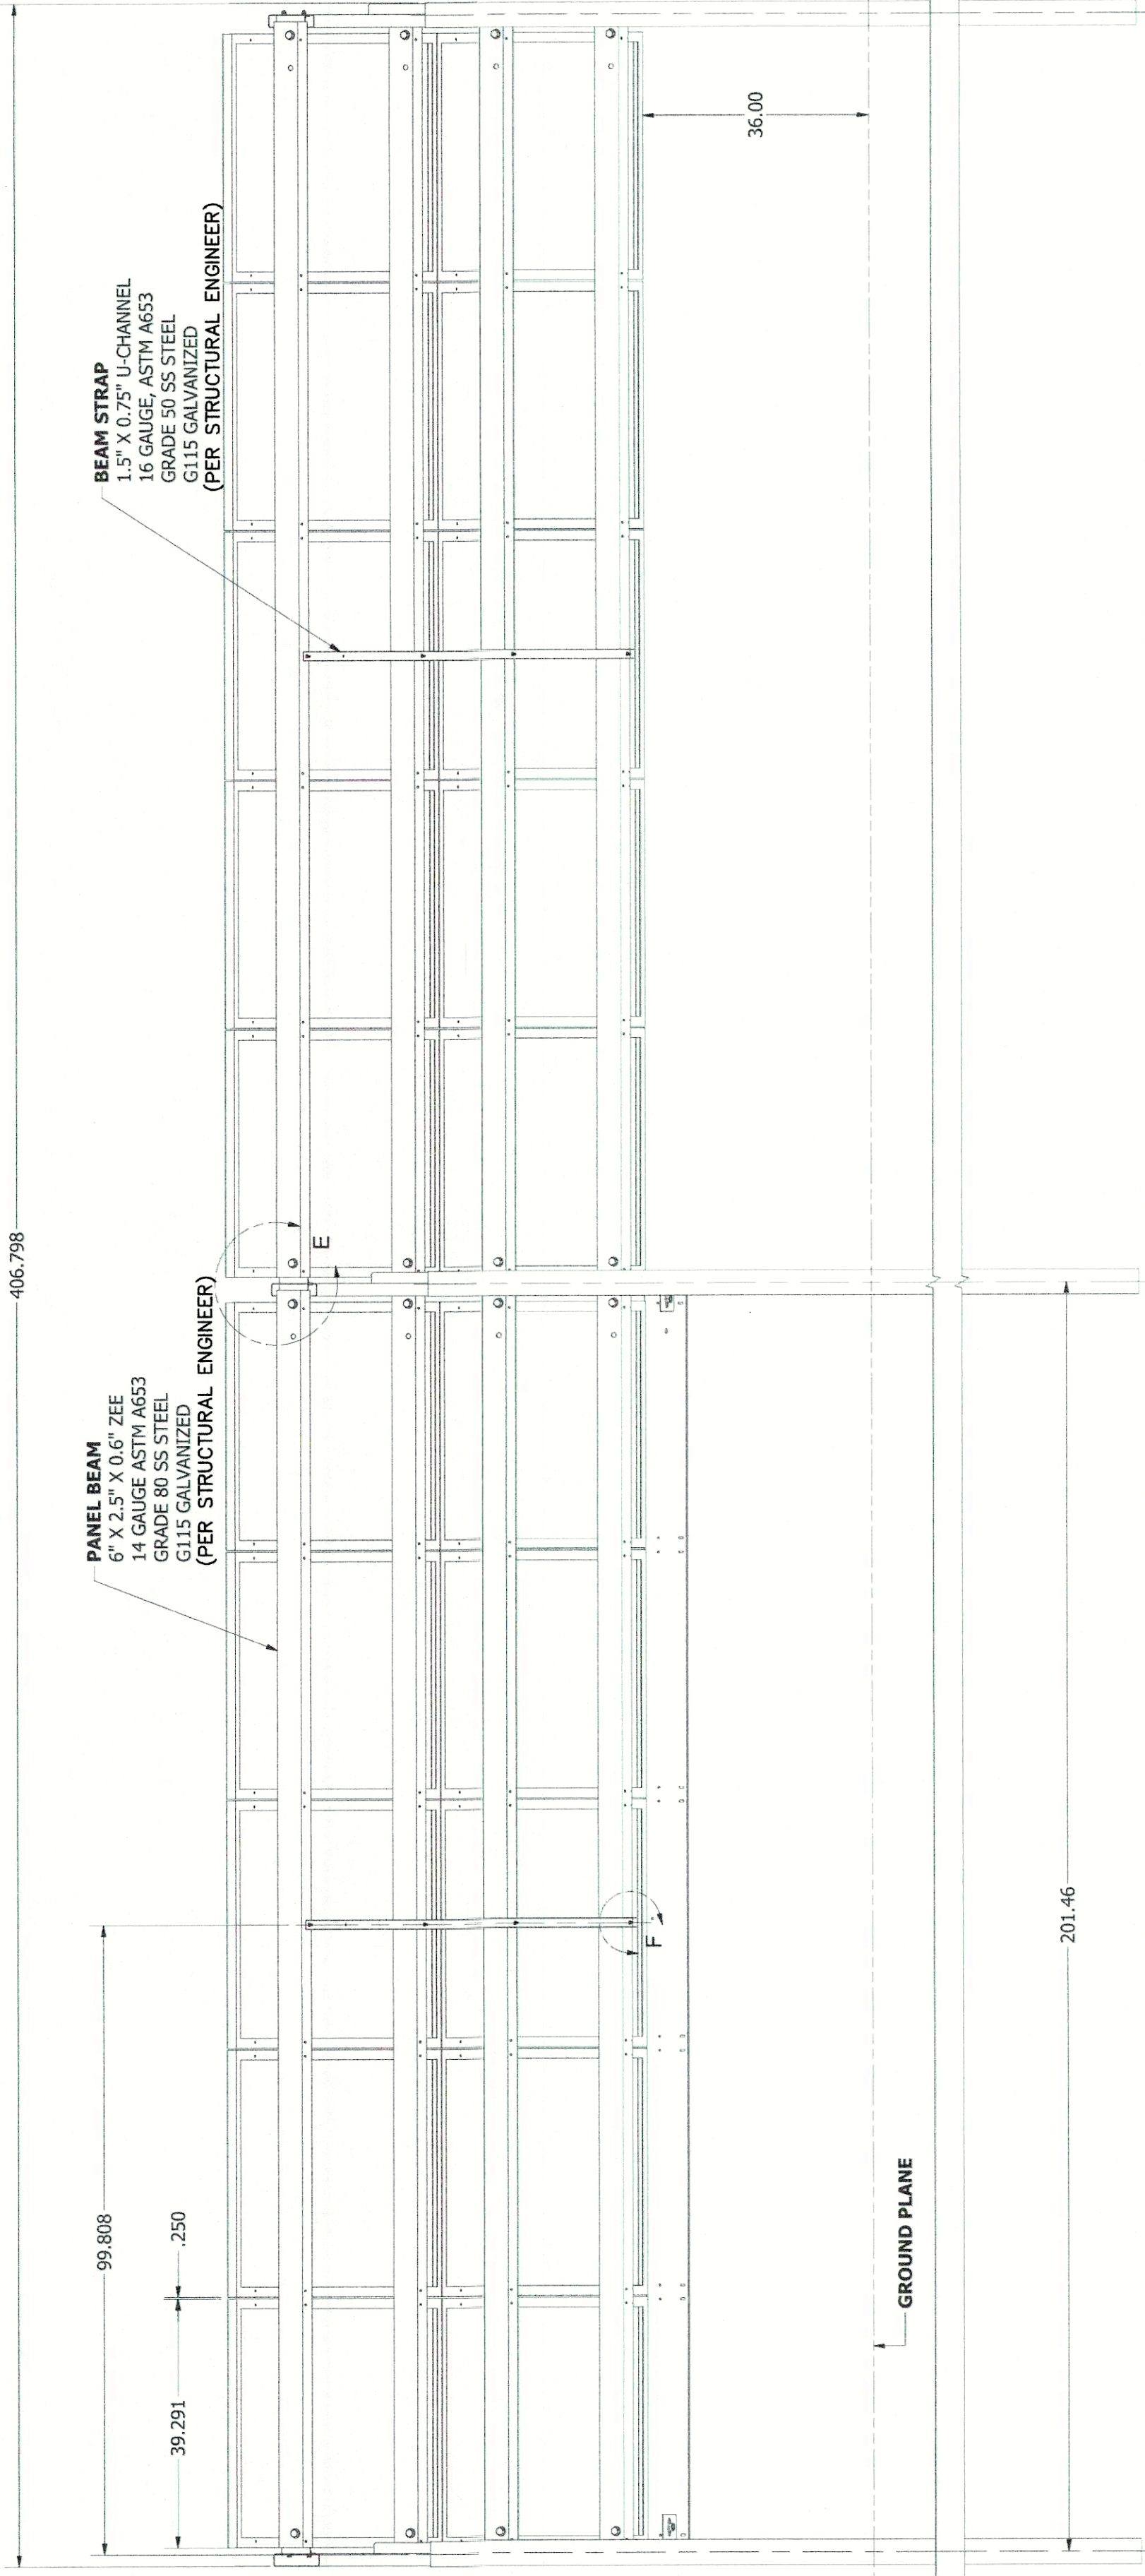
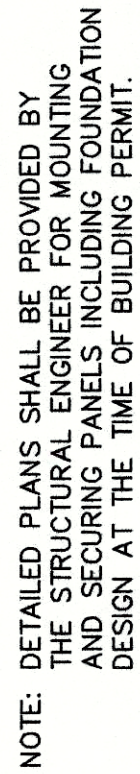
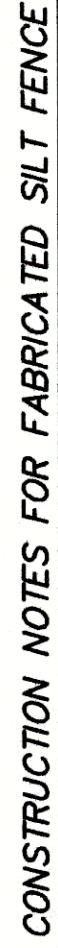
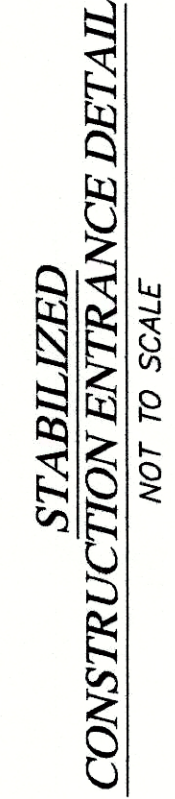
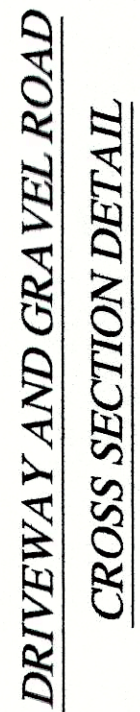


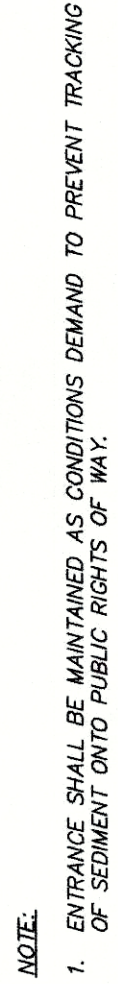

NOTE: UNIT SHOWN IS ILLUSTRATIVE. FINAL INSTALLATION OF THIS UNIT OR APPROVED EQUAL NOT TO EXCEED 12' IN HEIGHT.

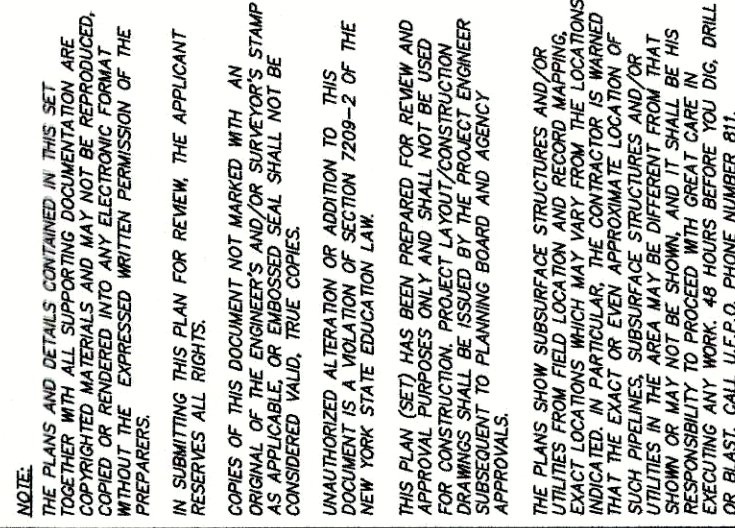


1. SPLIT FENCE TO BE FASTENED SECURELY TO FENCE POSTS WITH PLASTIC TIES OR STAPLES.
2. FILTER CLOTH IS TO BE FASTENED SECURELY TO WOODEN WIRE FENCE WITH AS PER MANUFACTURERS SPECIFICATIONS.
3. WHEN TWO SECTIONS OF FILTER CLOTH ADJOIN EACH OTHER THEY ARE TO BE JOINED WITH TWO POSTS AND TUBING DISAPPLIED TO PREVENT FLOW-THROUGH.
4. MAINTENANCE SHALL BE PERFORMED AS NEEDED AND MATERIAL REMOVED WHEN "BULGES" DEVELOP IN THE SPLIT FENCE.
- POSTS: 1 1/4" NOMINAL SQUARE HARDWOOD POSTS
- FENCE: PLASTIC NET BACKING REINFORCING SUPPORT
- FILTER CLOTH: MIRAN 100X

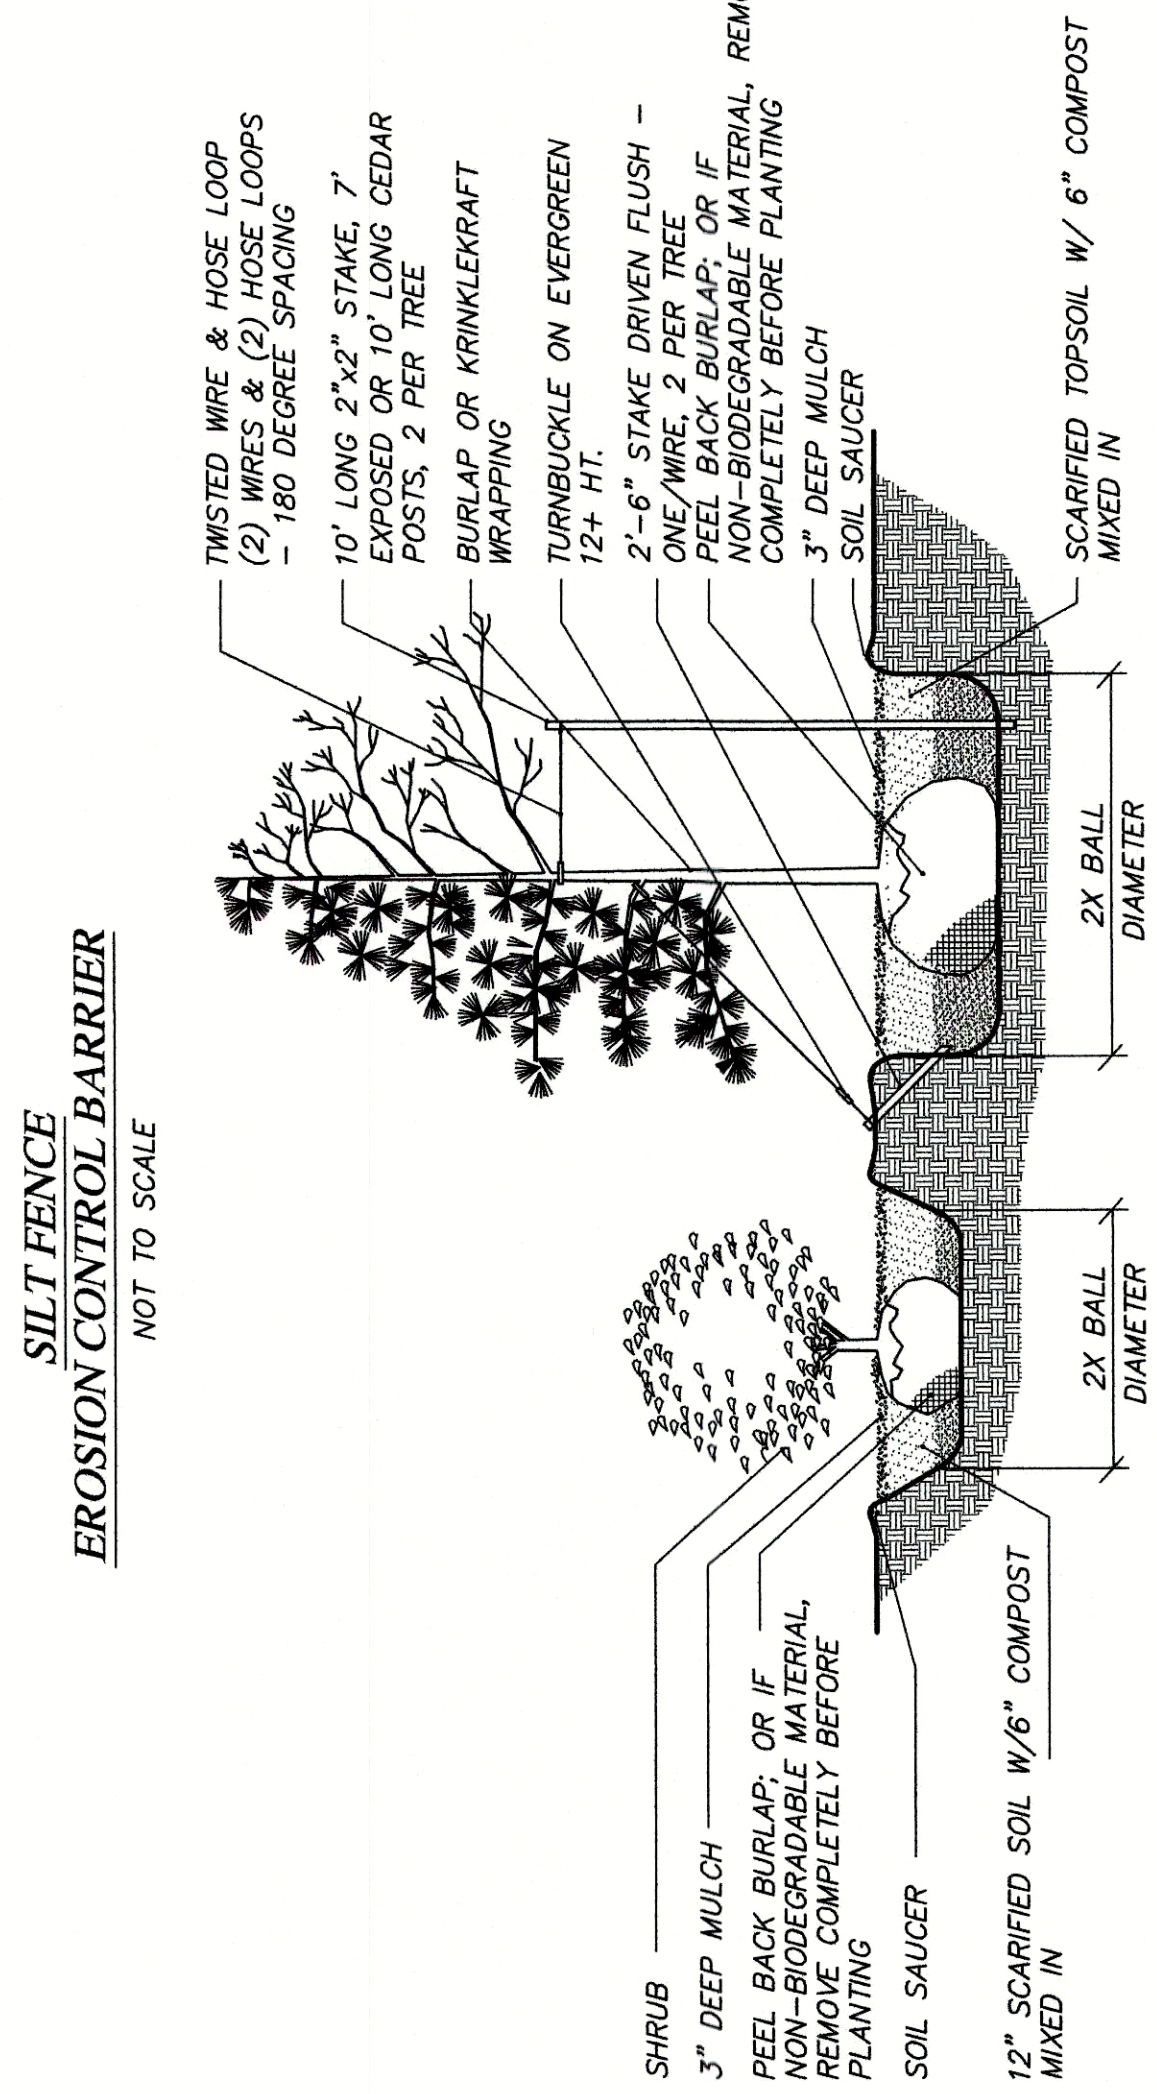

NOTE: OPPOSITE HALF OF DECIDUOUS AND EVERGREEN SIMILAR




1. ALL POSTS, RAILS, HARDWARE AND COMPONENTS TO BE GALVANIZED STEEL.
2. ALL TIES TO BE 9 GAGE.
3. INSTALL GRACE ROLL ASSEMBLIES IN EACH DIRECTION FROM CORNER POSTS AND AT ALL END POSTS.
4. BRACE/TENSION BANDS TO BE 1/8"x 1" AND FASTENED WITH 3/8"x 1-1/2" CARRIAGE BOLTS.
5. FENCE SHALL BE BLACK EPOXY COATED.

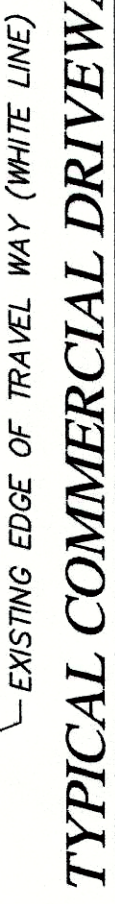

SEEDING REQUIREMENTS

- A.) LIME AND FERTILIZERS SHALL BE APPLIED AT A RATE IN ACCORDANCE WITH THE SEEDING RECOMMENDATIONS BELOW AND THE SOIL TEST RESULTS ACCORDING TO THE EXTENSION MANUAL PUBLISHED BY CORNELL UNIVERSITY FOR FIELD CROPS.
- B.) AREAS TO BE SEEDED FOR STABILIZATION AT THE RATE OF 0.8 LB./1,000 S.F. OF U.S.G.S SOIL CONSERVATION SEED MIXTURE, AND 2 LB./1,000 S.F. OF COMPOSTED MANURE SHALL BE ADHERED TO. REQUIREMENTS SHOWN ON THE APPROVED PLANS SHALL BE FOLLOWED.
- C.) MAY OR STRAW MULCH SHALL BE APPLIED AT THE RATE OF 100 LB./1,000 S.F. ON THE RECOMMENDED SEEDING MIXTURE. HYPERSEDGING MAY BE USED TO CONSOLIDATE STEPS A THROUGH E DEPENDING ON THE RECOMMENDATIONS OF THE MANUFACTURER.
- D.) SWALES AND DETENTION OUTLETS AND STAPLED DOWN ACCORDING TO THE MANUFACTURER'S RECOMMENDATIONS.
- E.) SEDIMENTING AND BALE CHICK DAMS WILL BE INSTALLED AS SHOWN ON THE APPROVED PLANS. DETENTION POND, POOL PLANS AND SMALL RETAIN WALL VEGETATION IS FULLY ESTABLISHED.
- F.) FOLLOWING FINAL SEEDING PREPARATION GRASSED AREA SHALL BE SEDED WITH 1.5 LB./1,000 S.F. OF THE FOLLOWING MIXTURE:

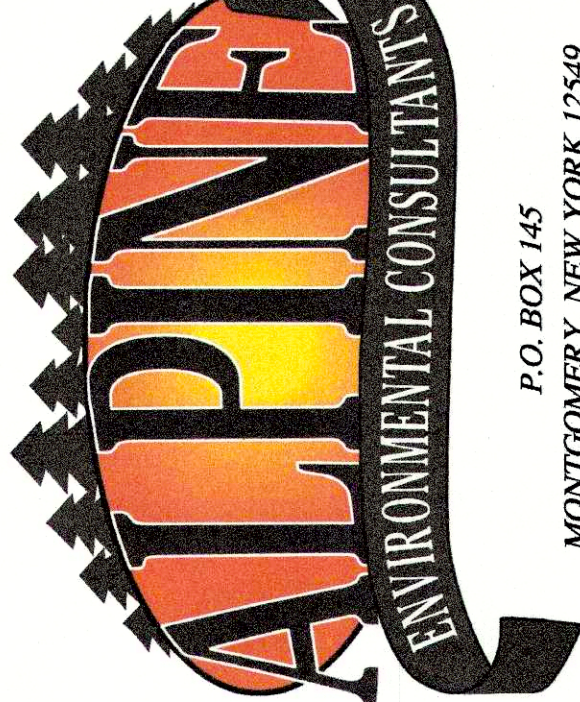 P.O. BOX 946 LIVINGSTON MANOR, NEW YORK 12758	P.O. BOX 145 MONTGOMERY, NEW YORK 12549		<i>Miscellaneous Details</i>	ORANGE COUNTY, NEW YORK		
				TOWN OF CHESTER	JOB NUMBER	SHEET NUMBER
DATE	SCALE	1" = 100'	1655	2		