


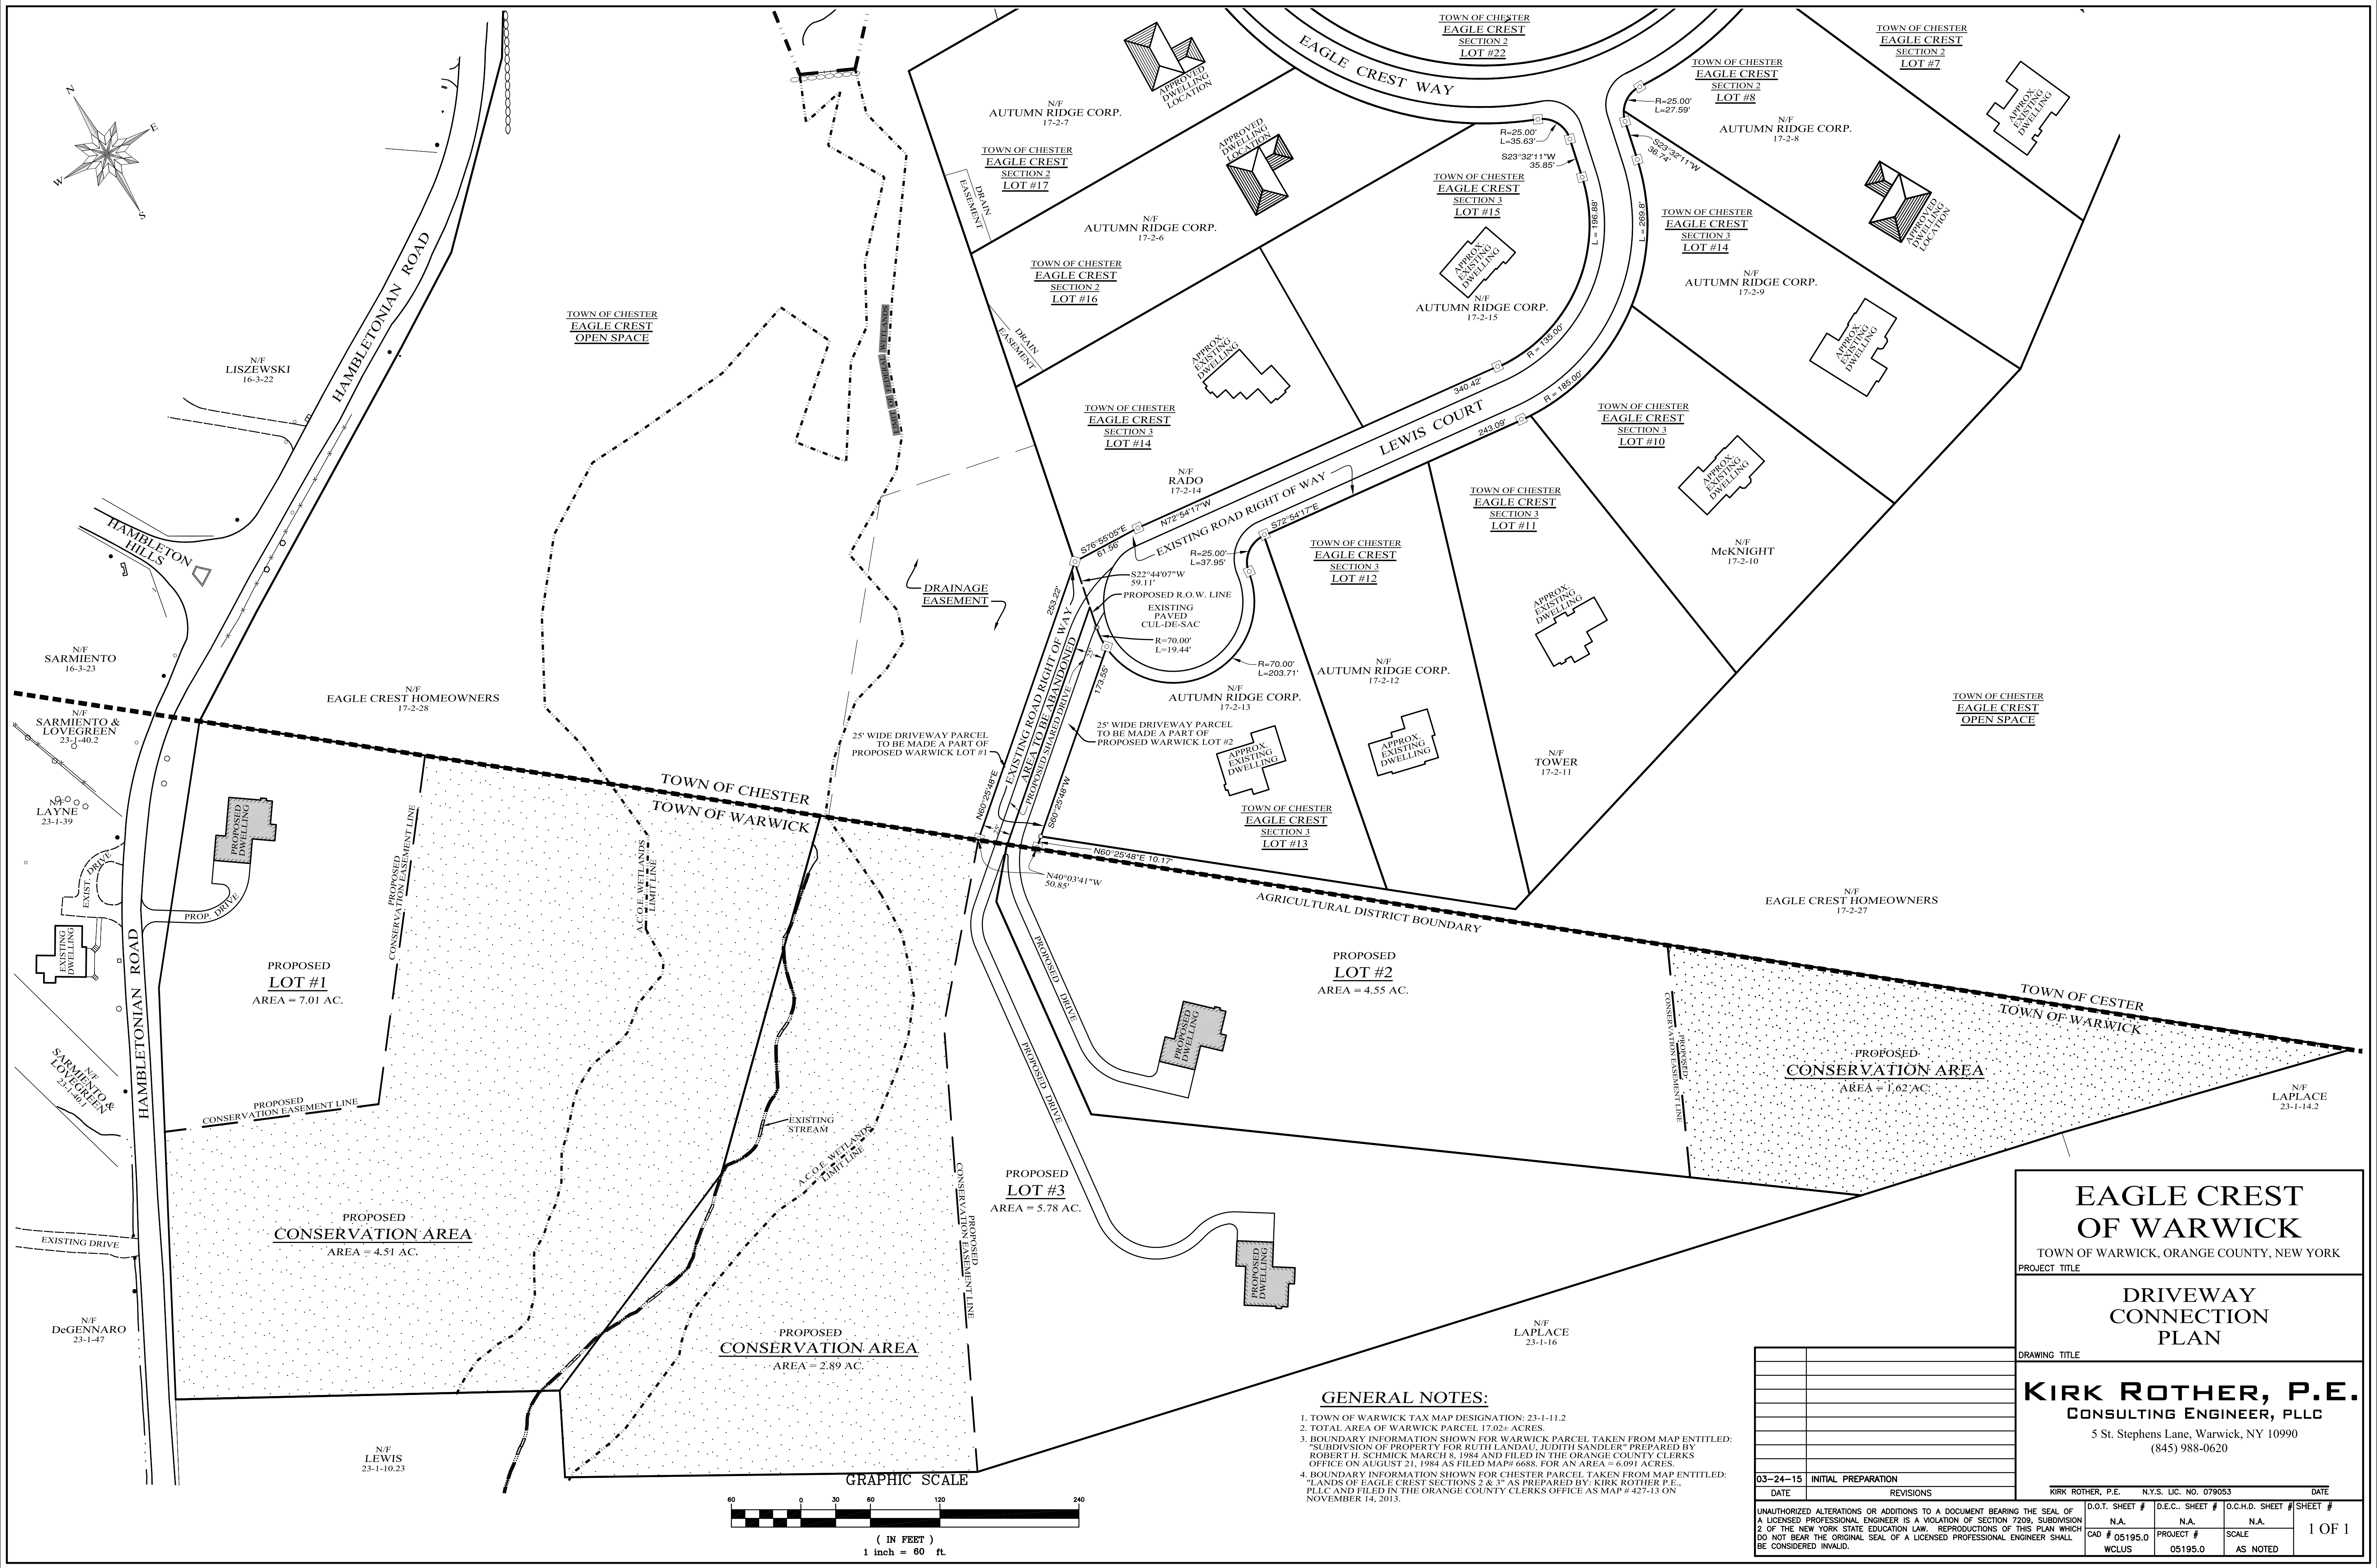

GENERAL NOTES:

1. TOWN OF WARWICK TAX MAP DESIGNATION: 23-1-11.2
2. TOTAL AREA OF WARWICK PARCEL 17.02± ACRES.
3. BOUNDARY INFORMATION SHOWN FOR WARWICK PARCEL TAKEN FROM MAP ENTITLED: "SUBDIVISION OF PROPERTY FOR RUTH LANDAU, JUDITH SANDLER" PREPARED BY ROBERT H. SCHMICK MARCH 8, 1984 AND FILED IN THE ORANGE COUNTY CLERKS OFFICE ON AUGUST 21, 1984 AS FILED MAP# 6688. FOR AN AREA = 6.091 ACRES.
4. BOUNDARY INFORMATION SHOWN FOR CHESTER PARCEL TAKEN FROM MAP ENTITLED: "LANDS OF EAGLE CREST SECTIONS 2 & 3" AS PREPARED BY: KIRK ROTHER P.E., PLLC AND FILED IN THE ORANGE COUNTY CLERKS OFFICE AS MAP # 427-13 ON NOVEMBER 14, 2013.

GRAPHIC SCALE



(IN FEET)
1 inch = 60 ft.

EAGLE CREST
OF WARWICK

TOWN OF WARWICK, ORANGE COUNTY, NEW YORK

PROJECT TITLE

DRIVEWAY
CONNECTION
PLAN

DRAWING TITLE

KIRK ROTHER, P.E.
CONSULTING ENGINEER, PLLC

5 St. Stephens Lane, Warwick, NY 10990
(845) 988-0620

DATE	REVISIONS
03-24-15	INITIAL PREPARATION

UNAUTHORIZED ALTERATIONS OR ADDITIONS TO A DOCUMENT BEARING THE SEAL OF A LICENSED PROFESSIONAL ENGINEER IS A VIOLATION OF SECTION 7209, SUBDIVISION 2 OF THE NEW YORK STATE EDUCATION LAW. REPRODUCTIONS OF THIS PLAN WHICH DO NOT BEAR THE ORIGINAL SEAL OF A LICENSED PROFESSIONAL ENGINEER SHALL BE CONSIDERED INVALID.

D.O.T. SHEET #	D.E.C. SHEET #	O.C.H.D. SHEET #	SHEET #
N.A.	N.A.	N.A.	1 OF 1
CAD #	PROJECT #	SCALE	
WCLUS	05195.0	AS NOTED	