


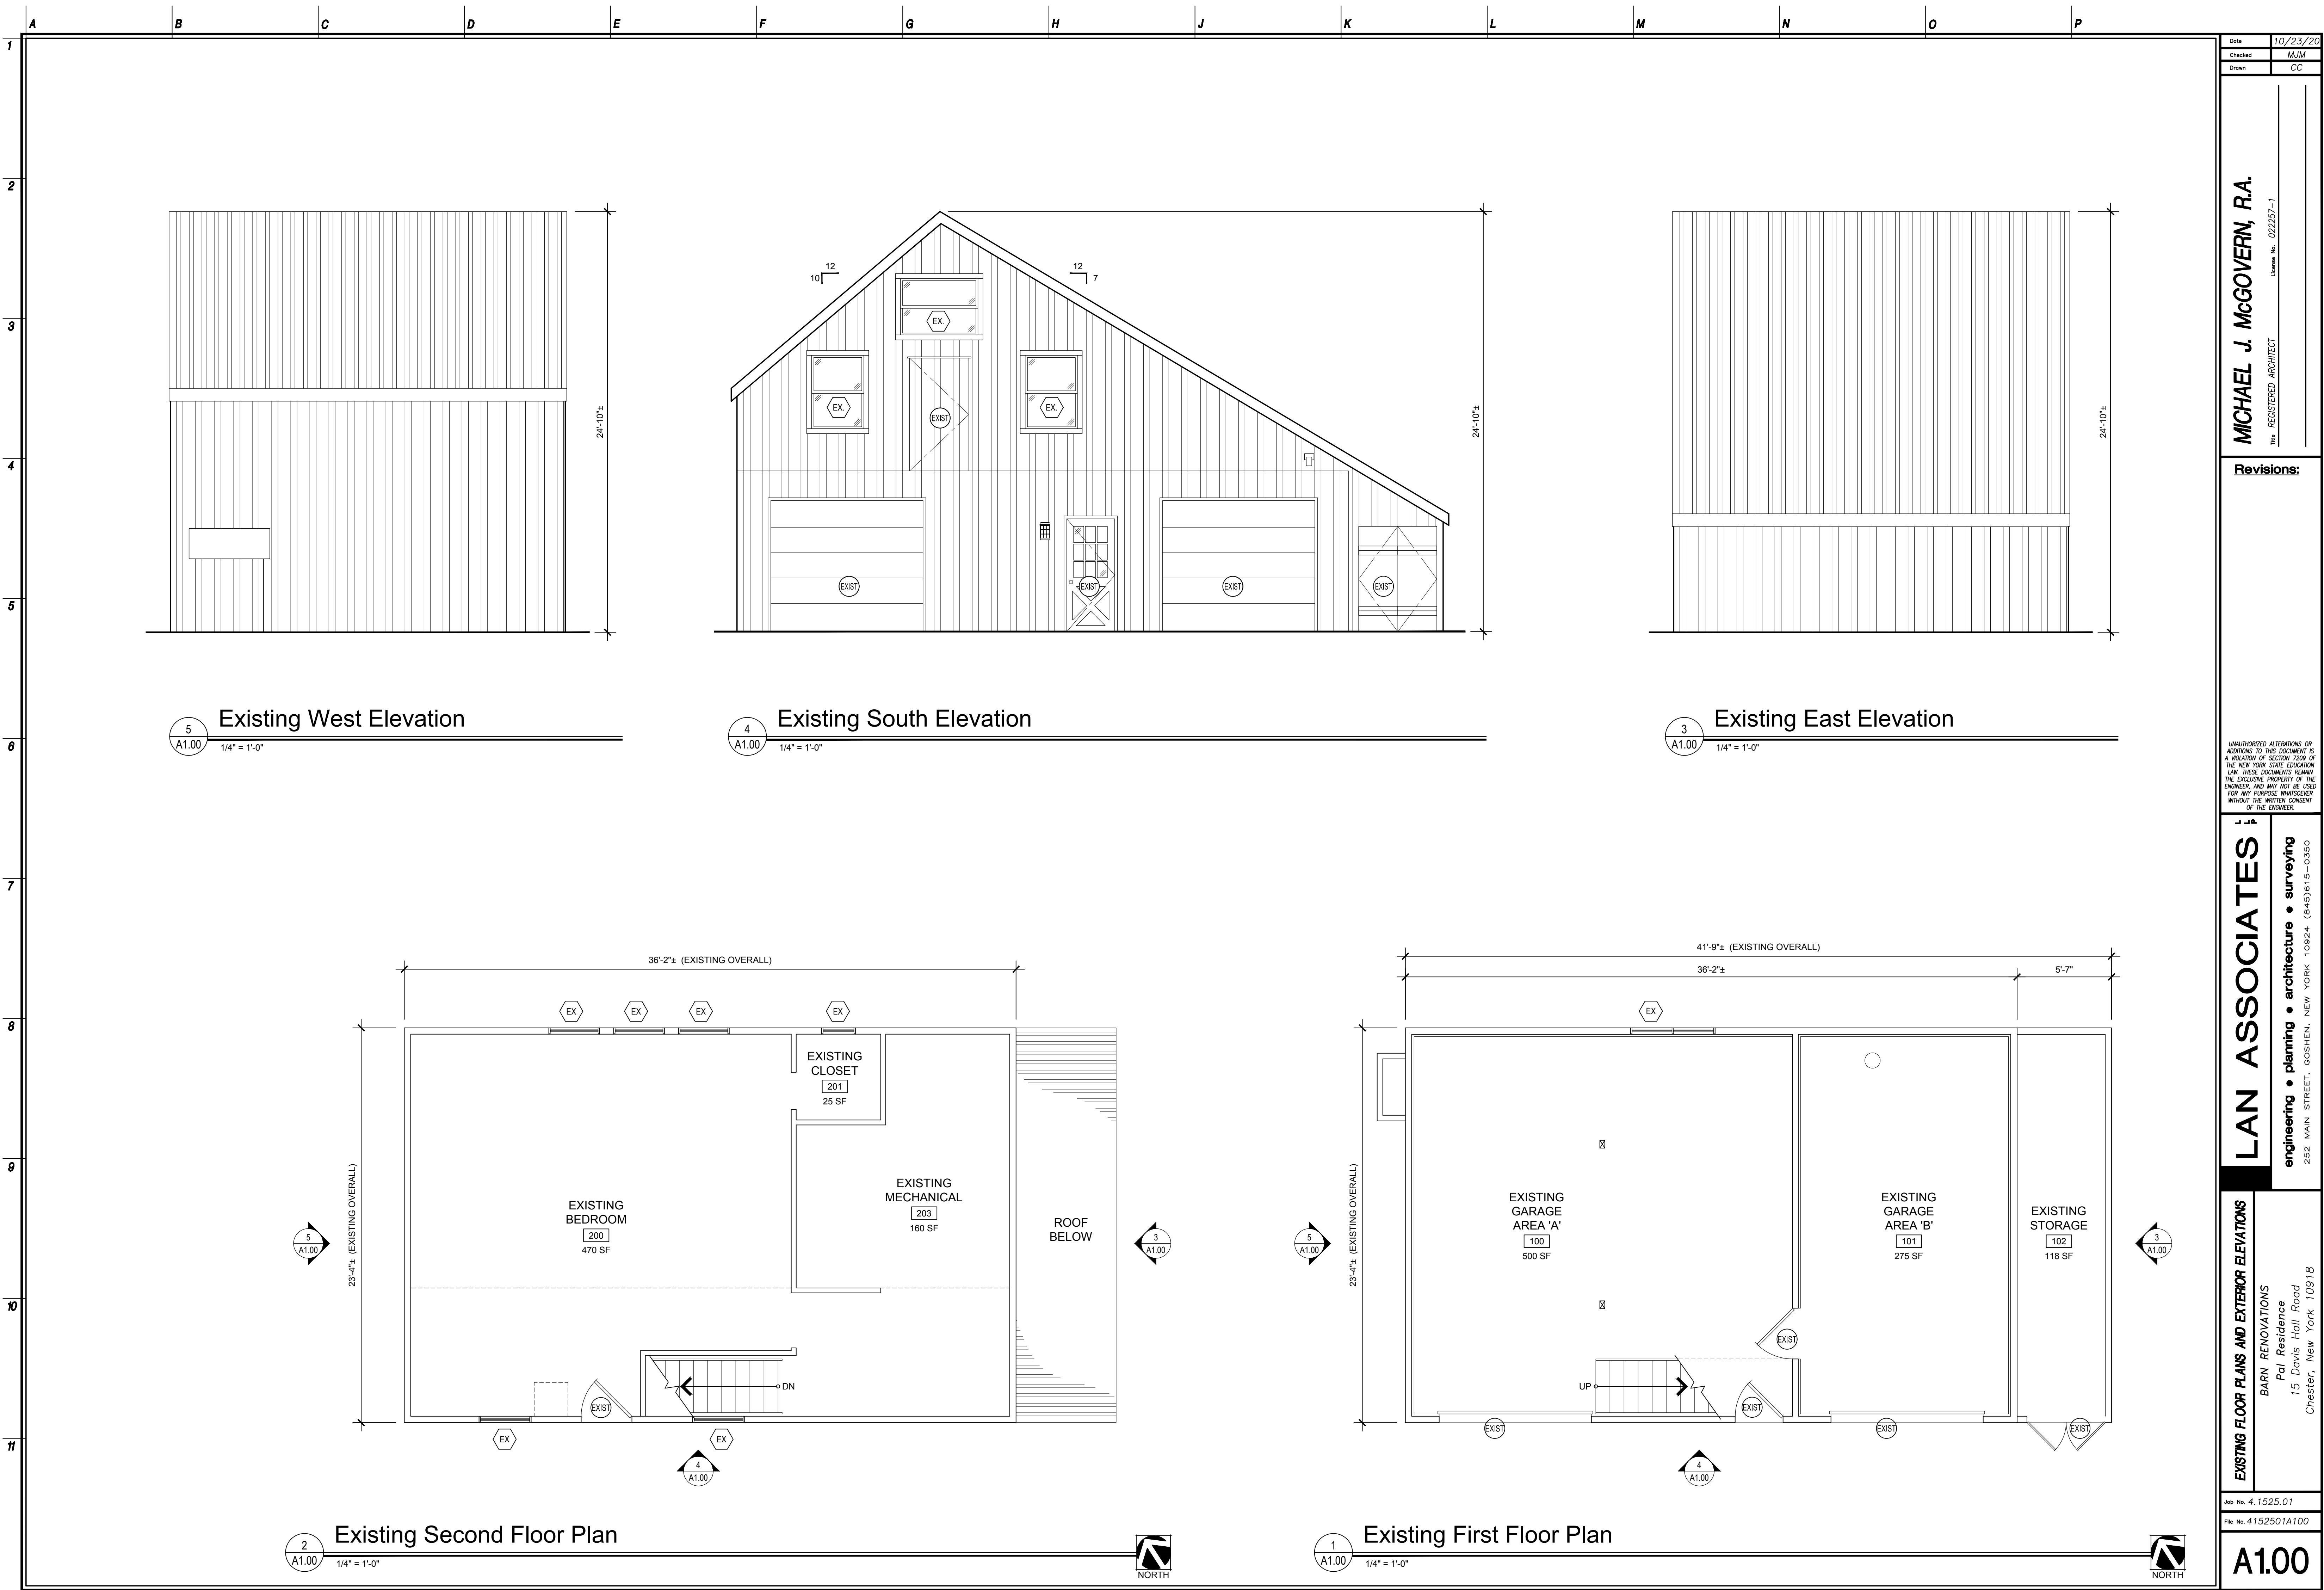

Date	10/23/20
Checked	MJM
Drawn	CC
MICHAEL J. MCGOVERN, R.A. Title REGISTERED ARCHITECT License No. 022257-1	

Revisions:

UNAUTHORIZED ALTERATIONS OR ADDITIONS TO THIS DOCUMENT IS A VIOLATION OF SECTION 2209 OF THE NEW YORK STATE EDUCATION LAW. THESE DOCUMENTS REMAIN THE EXCLUSIVE PROPERTY OF THE ENGINEER, AND MAY NOT BE USED FOR ANY PURPOSE WHATSOEVER WITHOUT THE WRITTEN CONSENT OF THE ENGINEER.

LAN ASSOCIATES engineering • planning • architecture • surveying 252 MAIN STREET, GOSHEN, NEW YORK 10924 (845)815-0350	EXISTING FLOOR PLANS AND EXTERIOR ELEVATIONS BARN RENOVATIONS Pal Residence 15 Davis Hall Road Chester, New York 10918
	Job No. 4.1525.01 File No. 4152501A100

A1.00

