


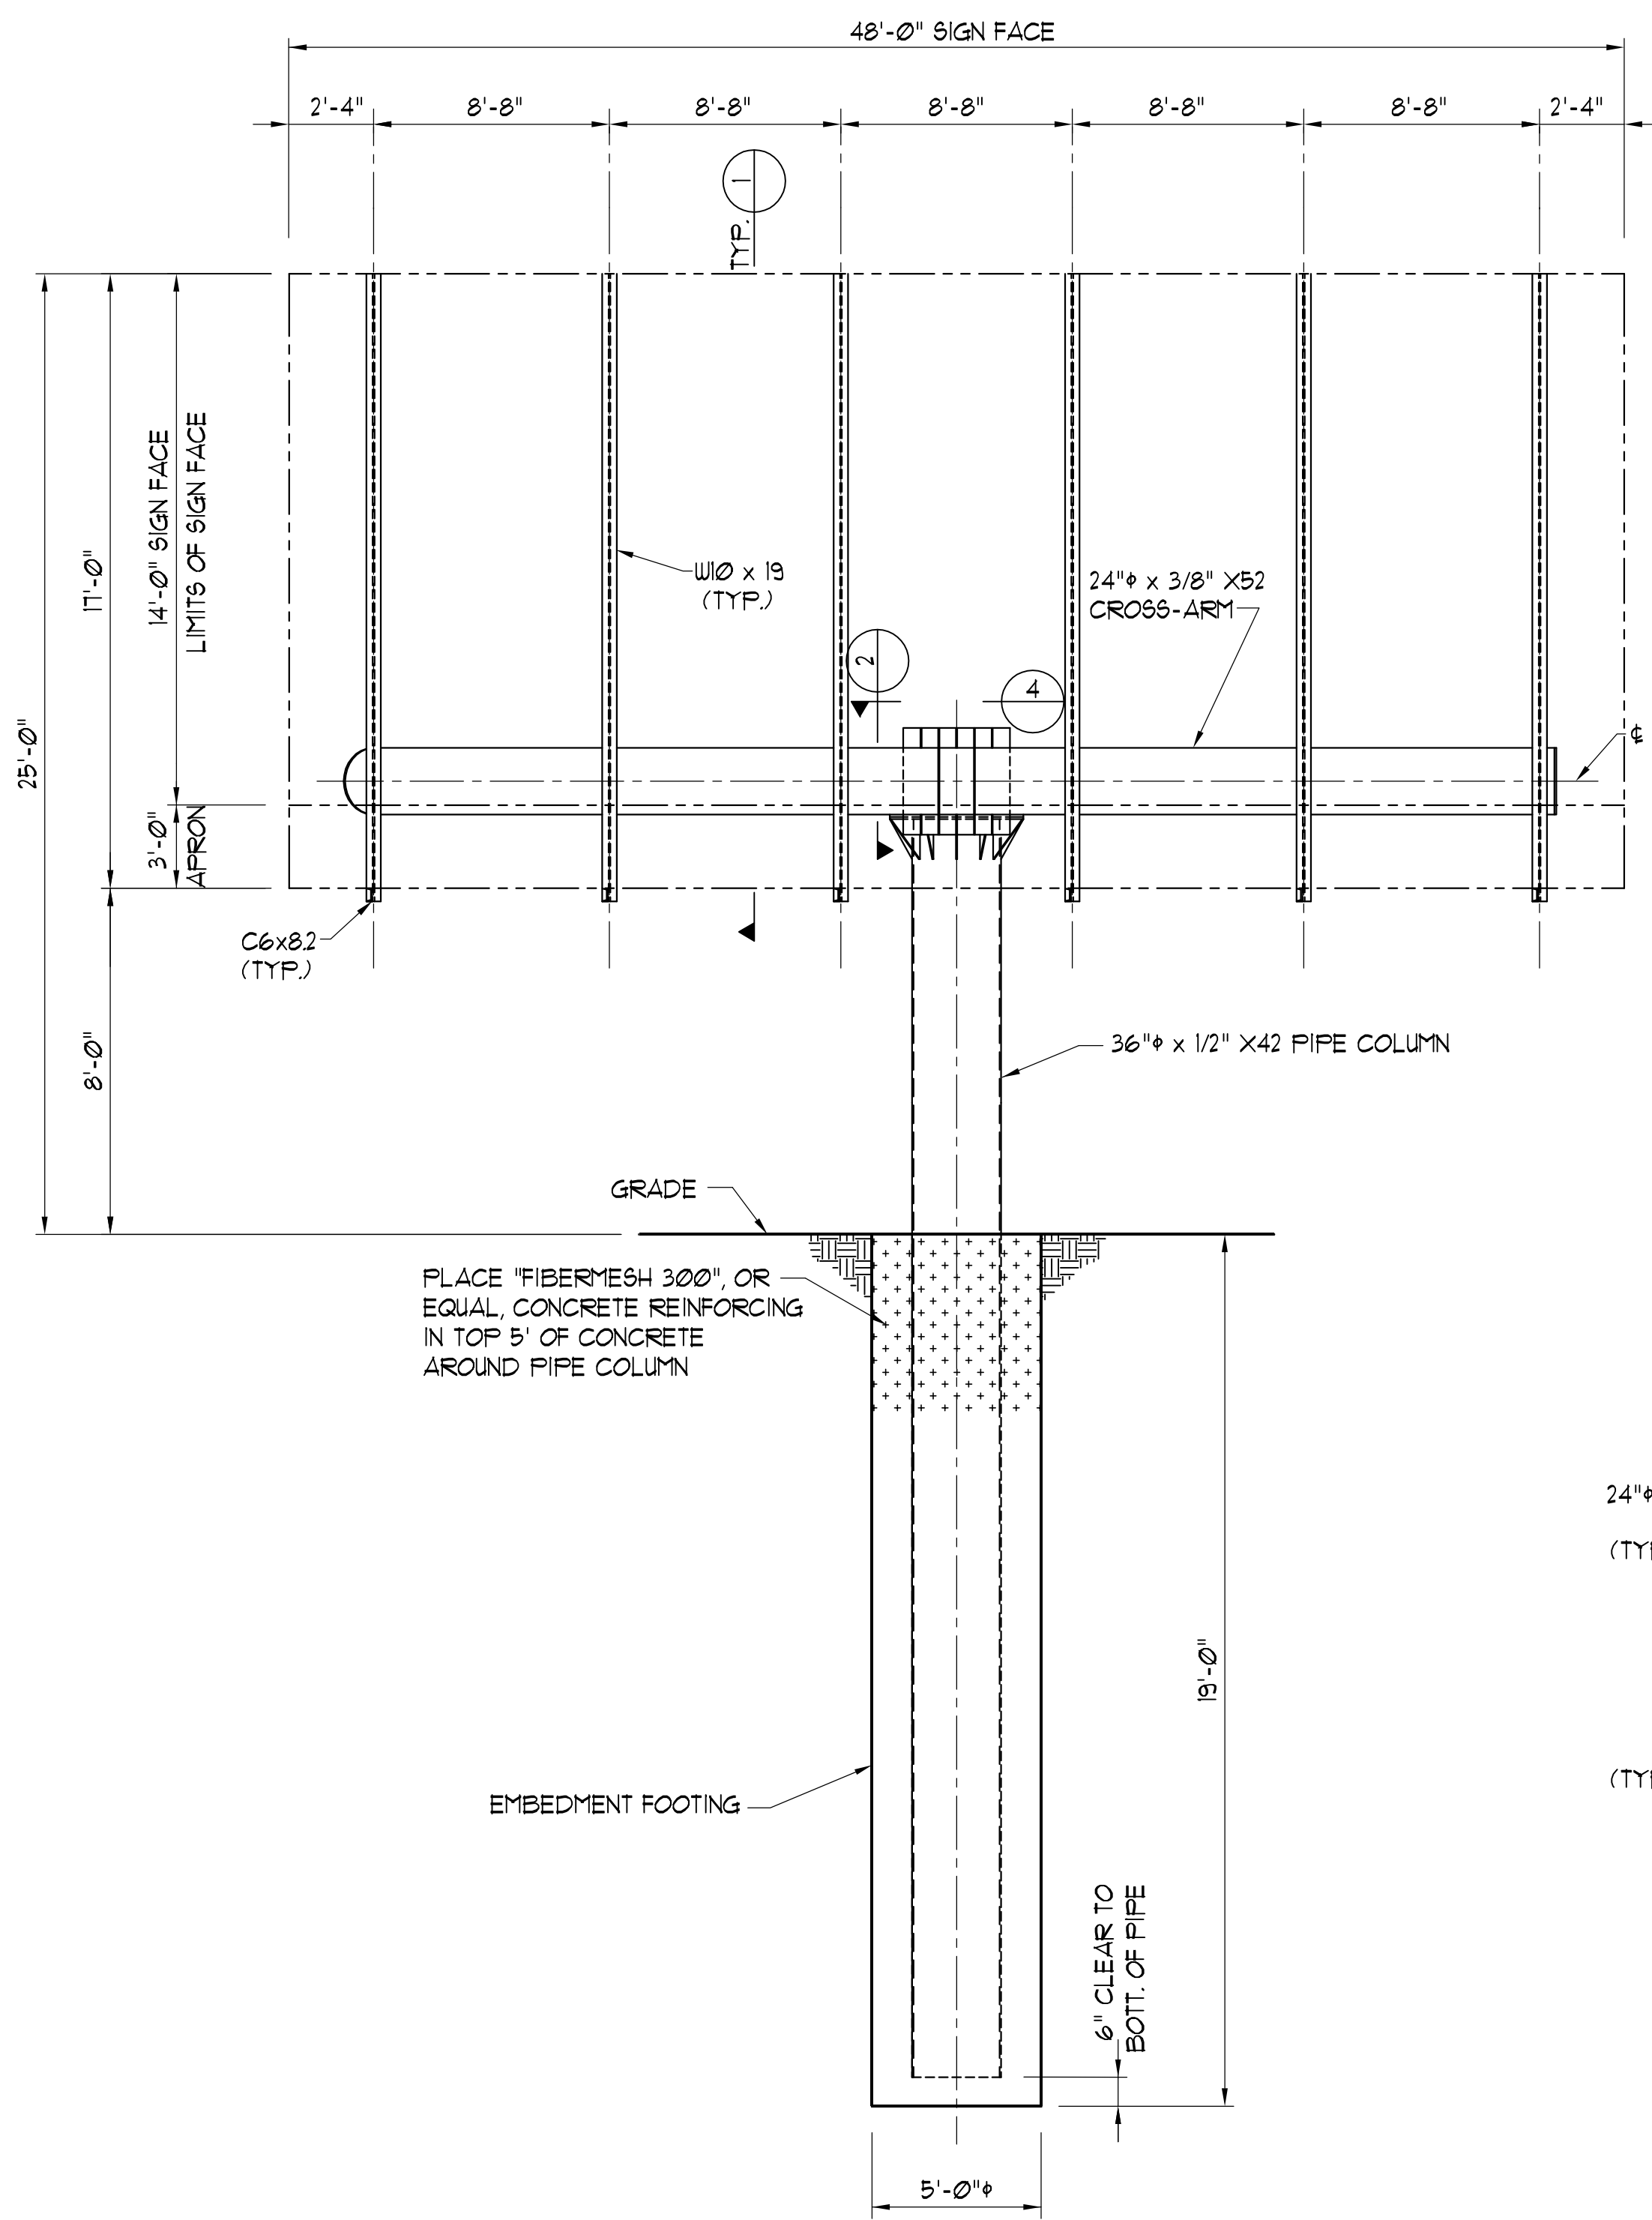
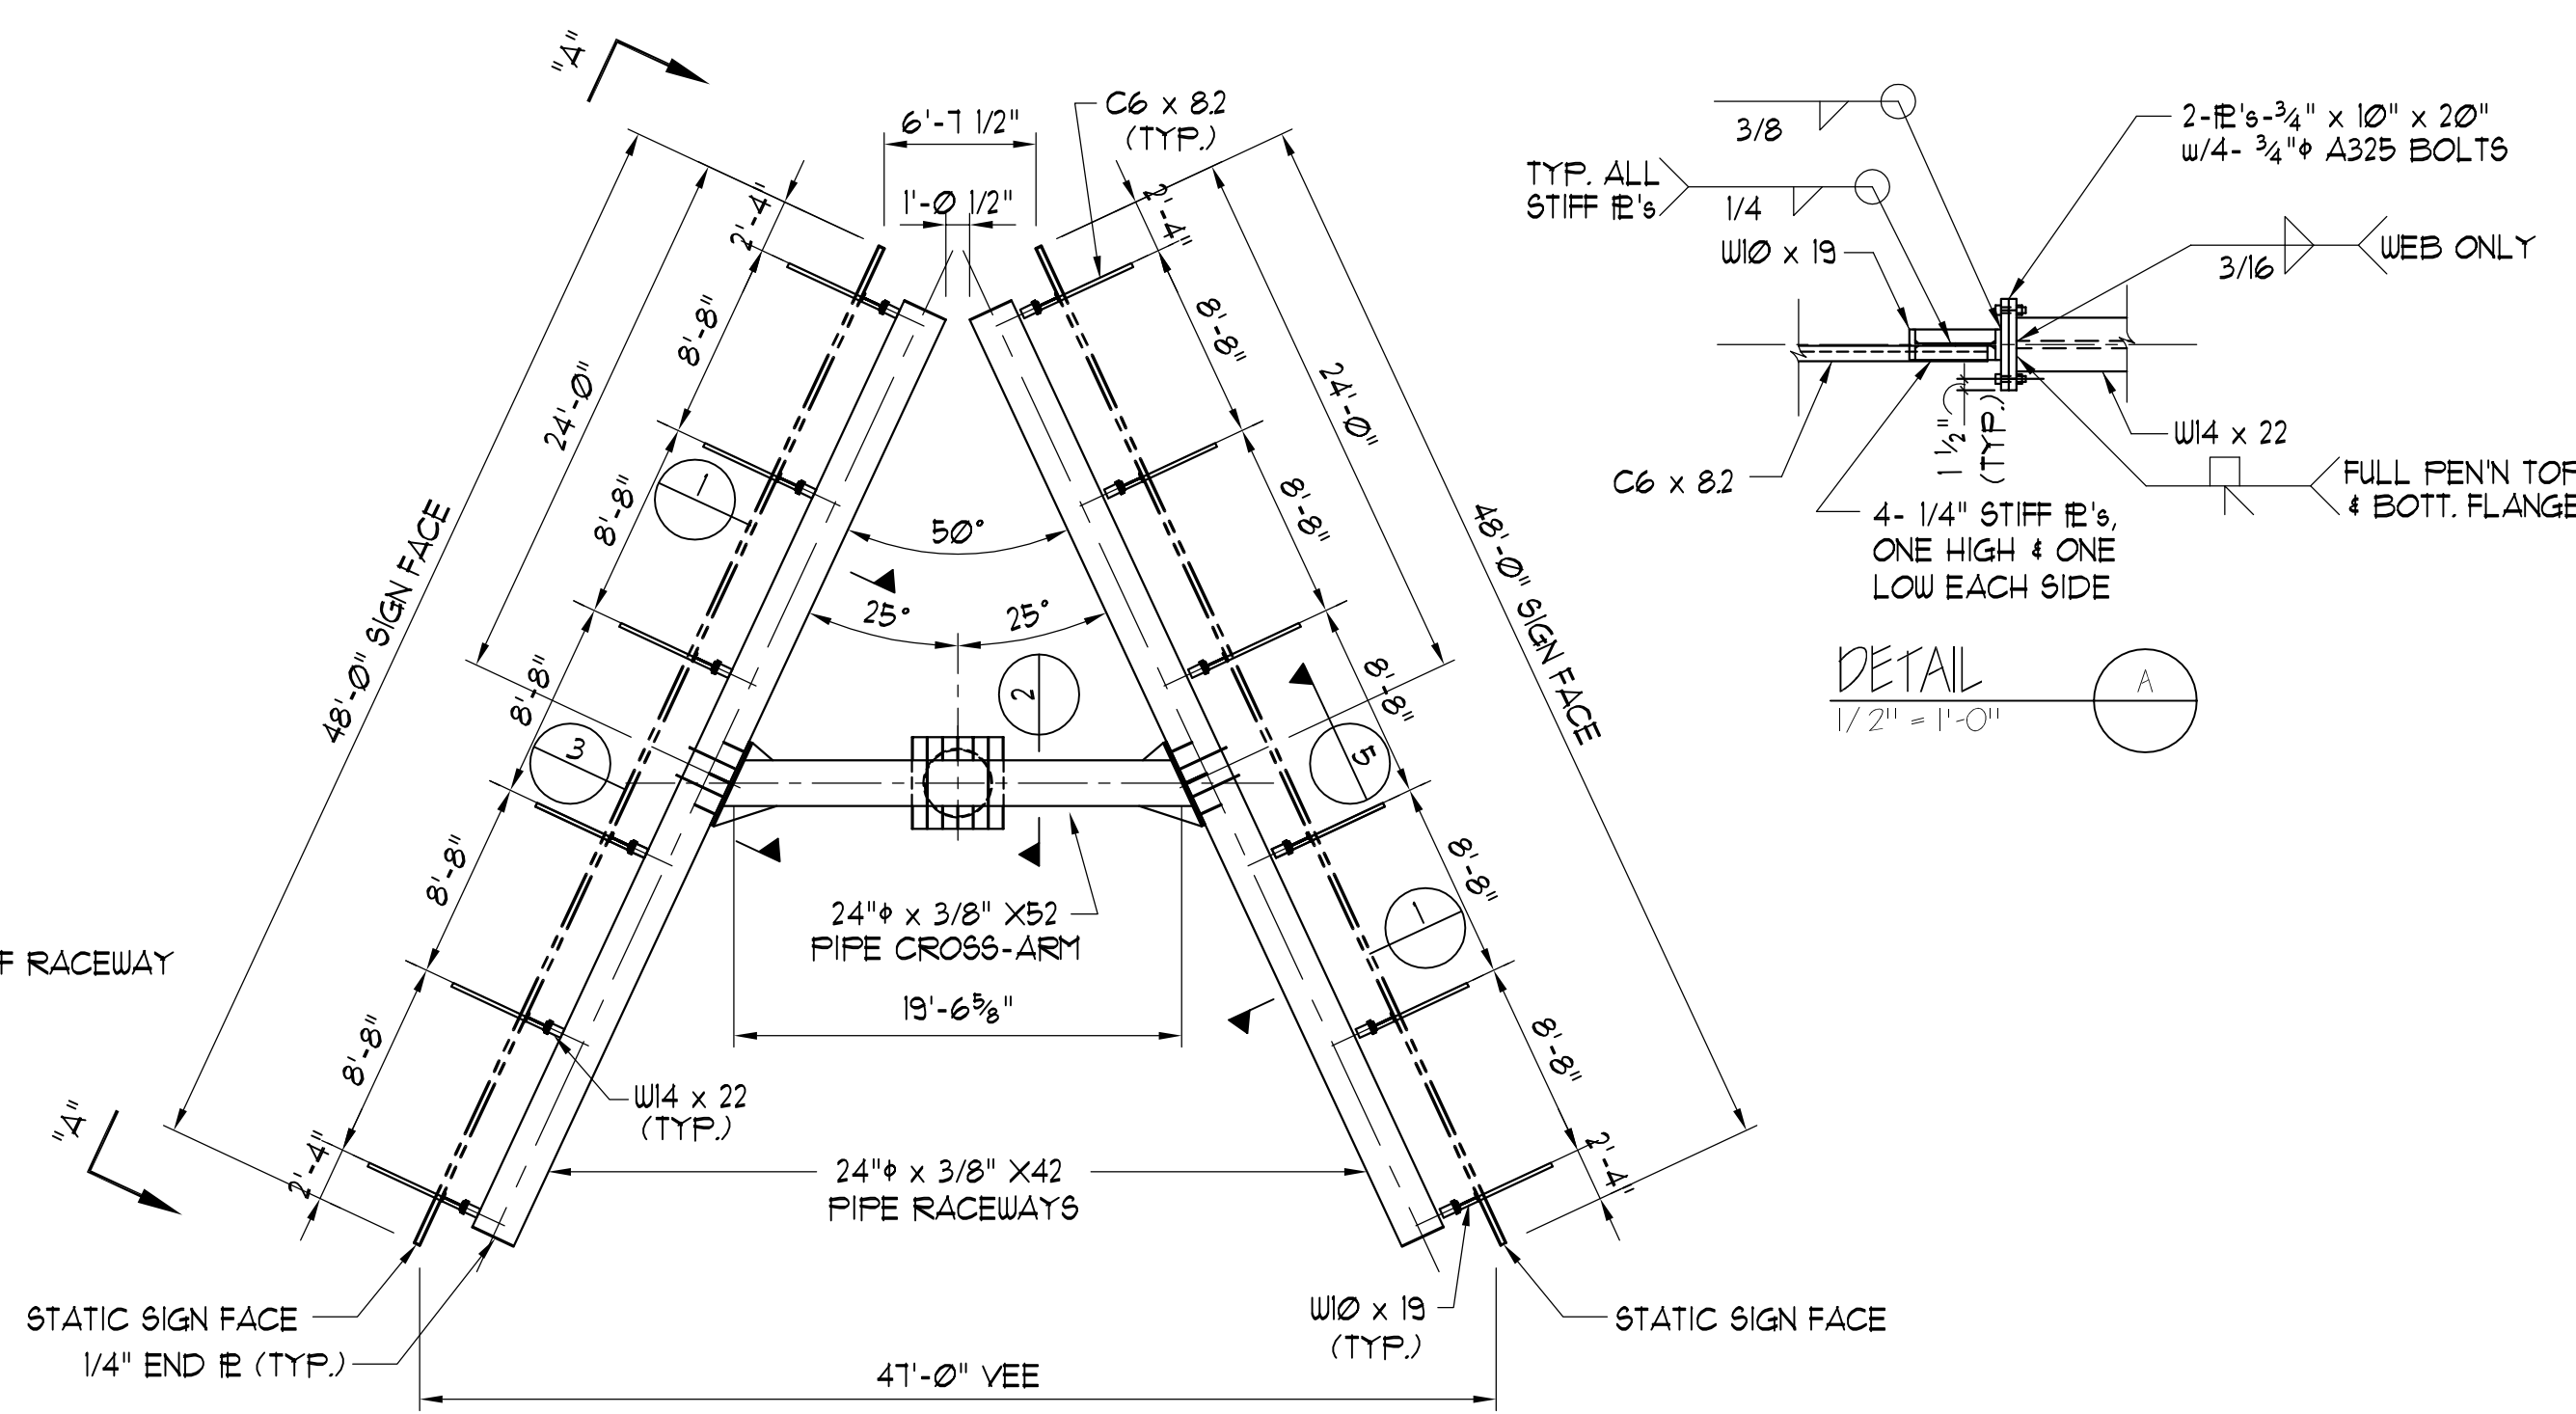
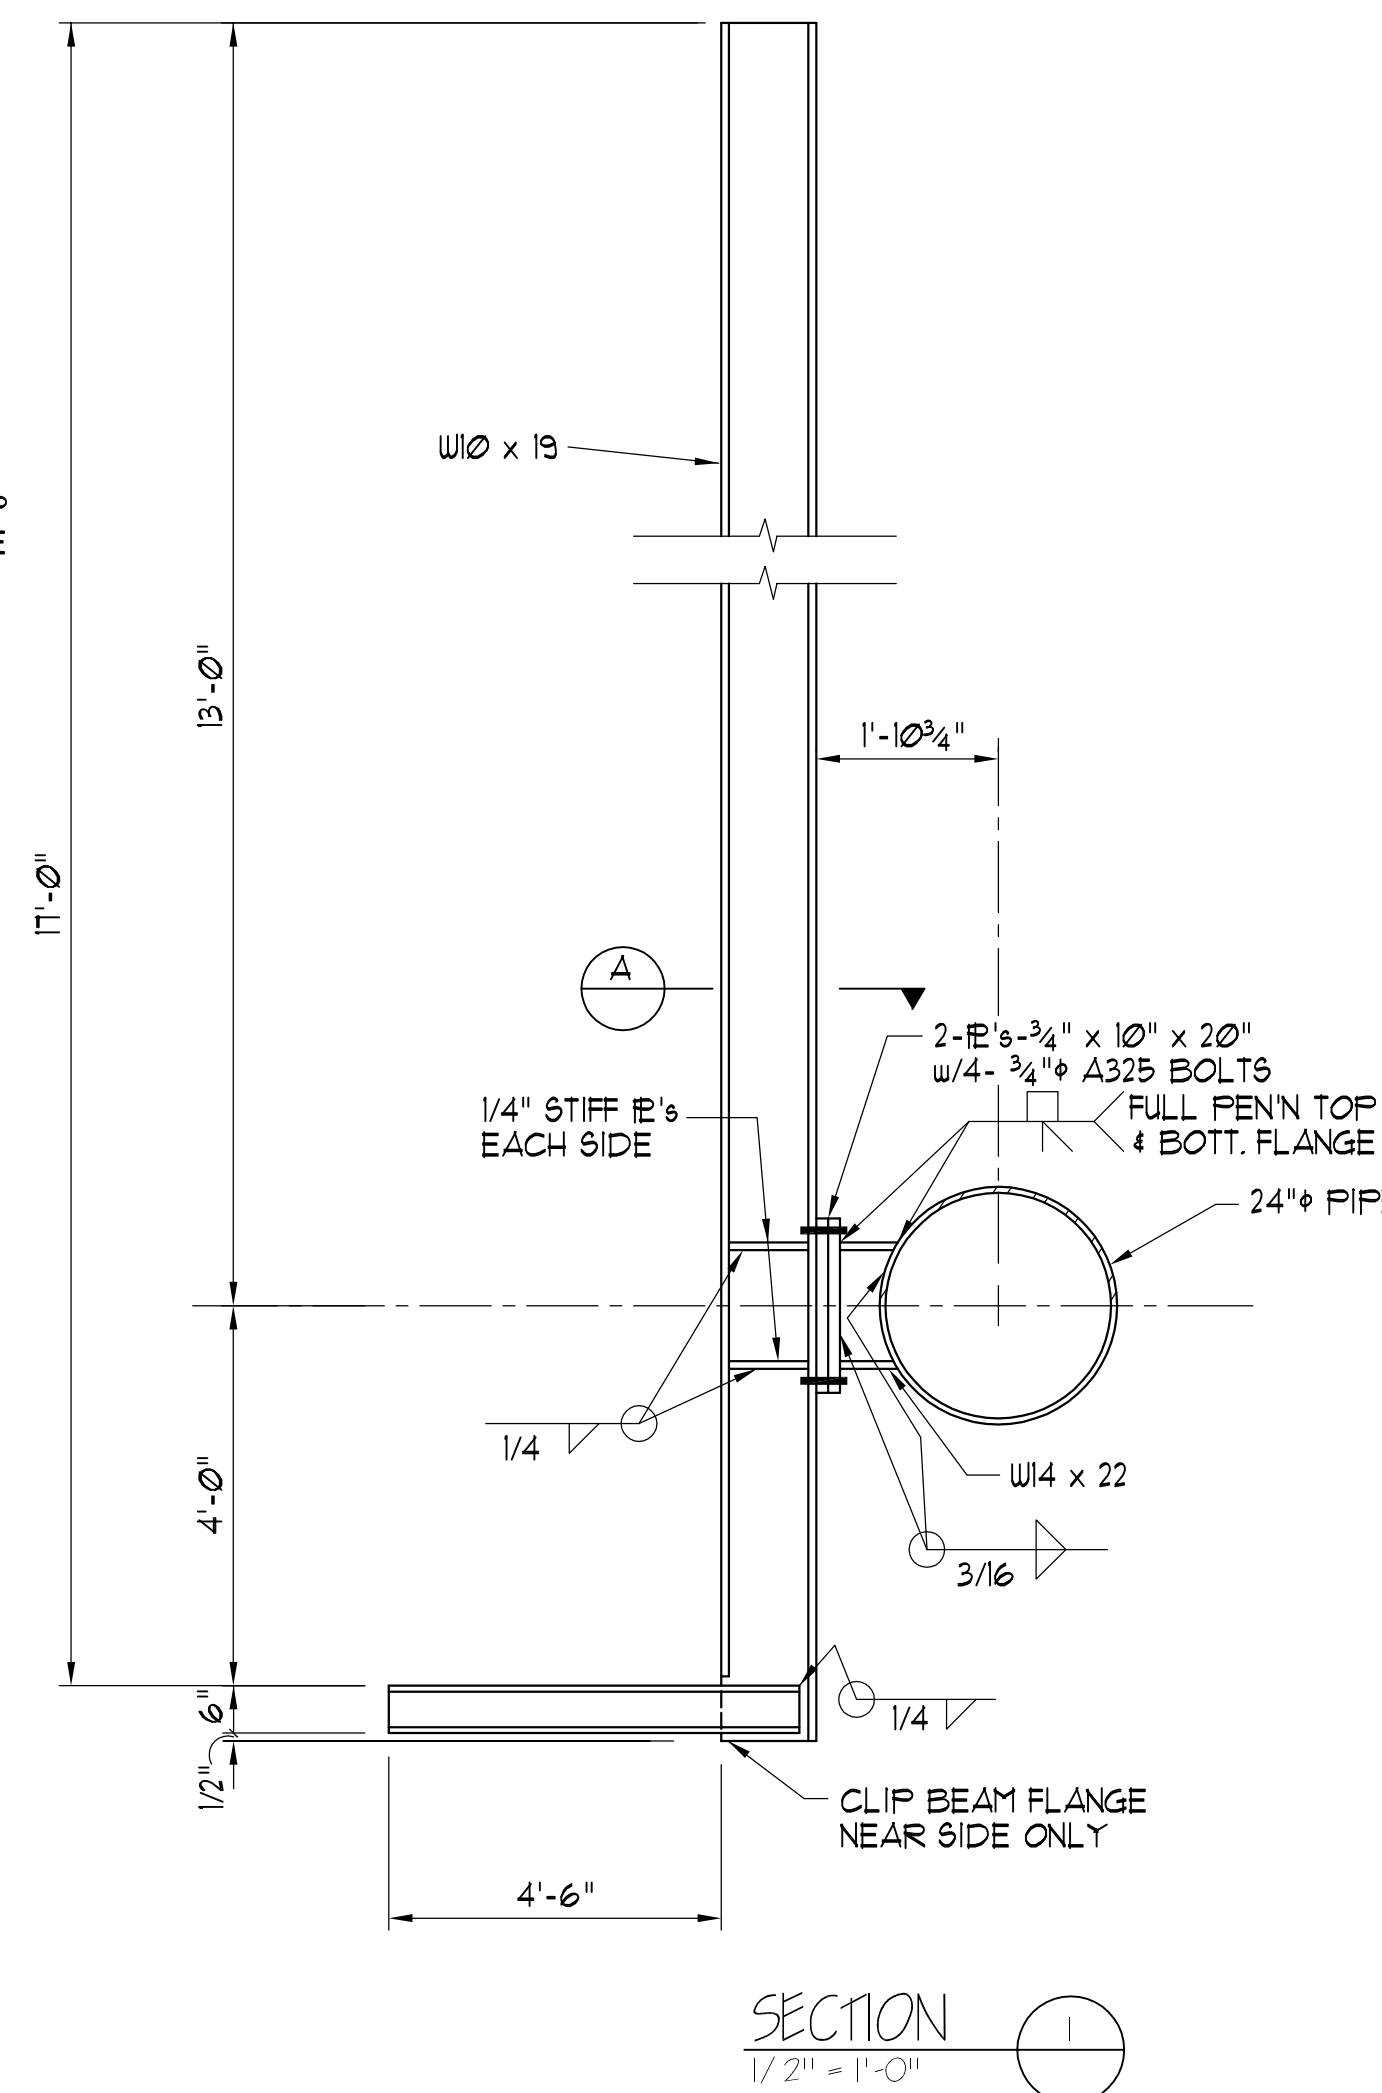
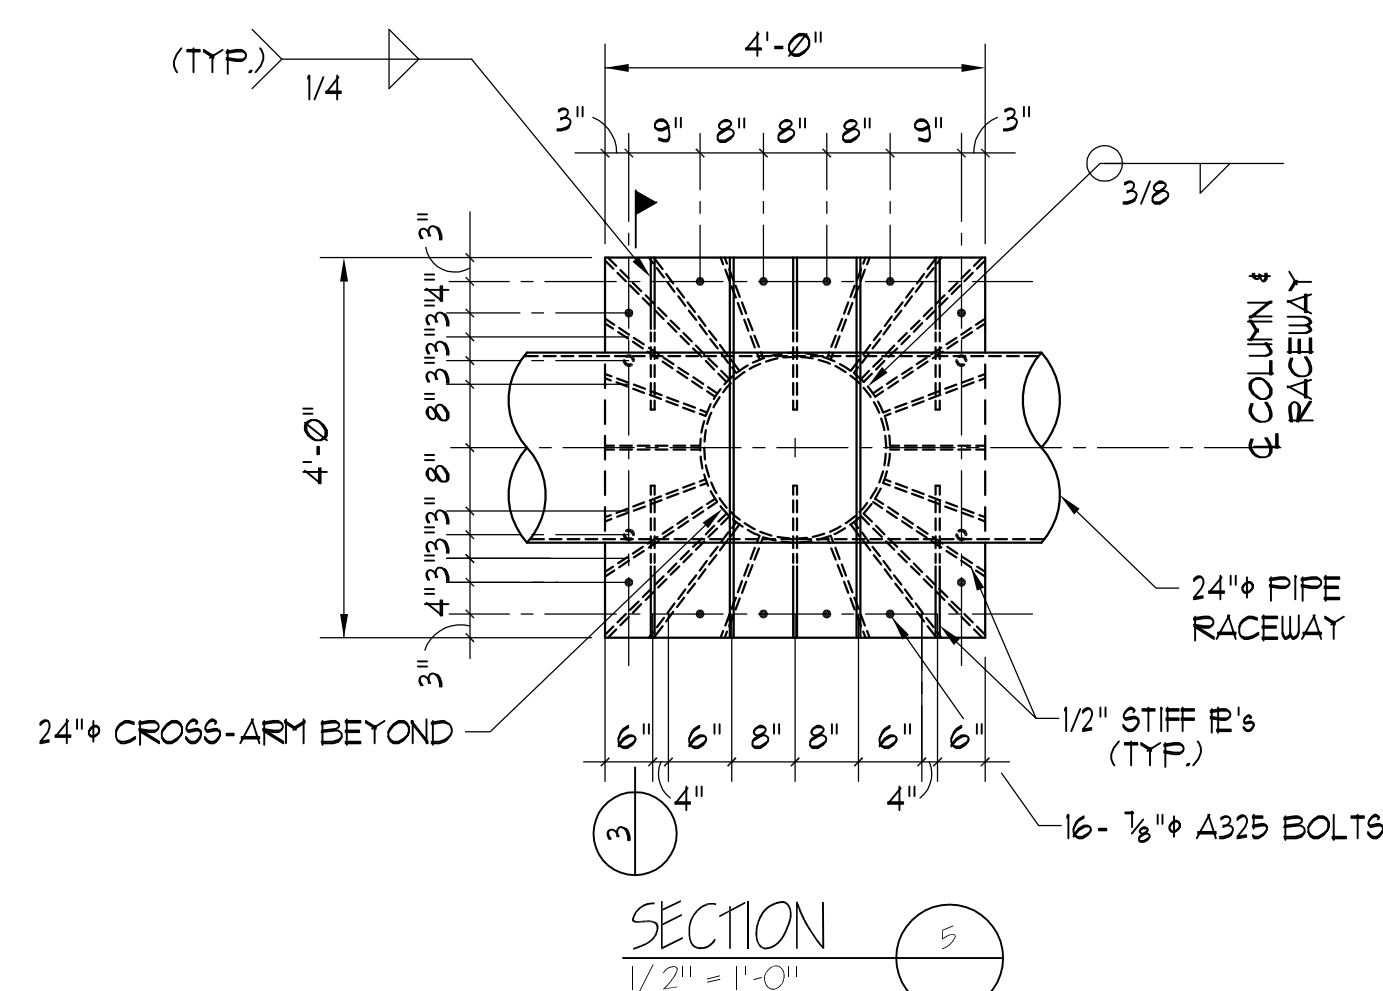


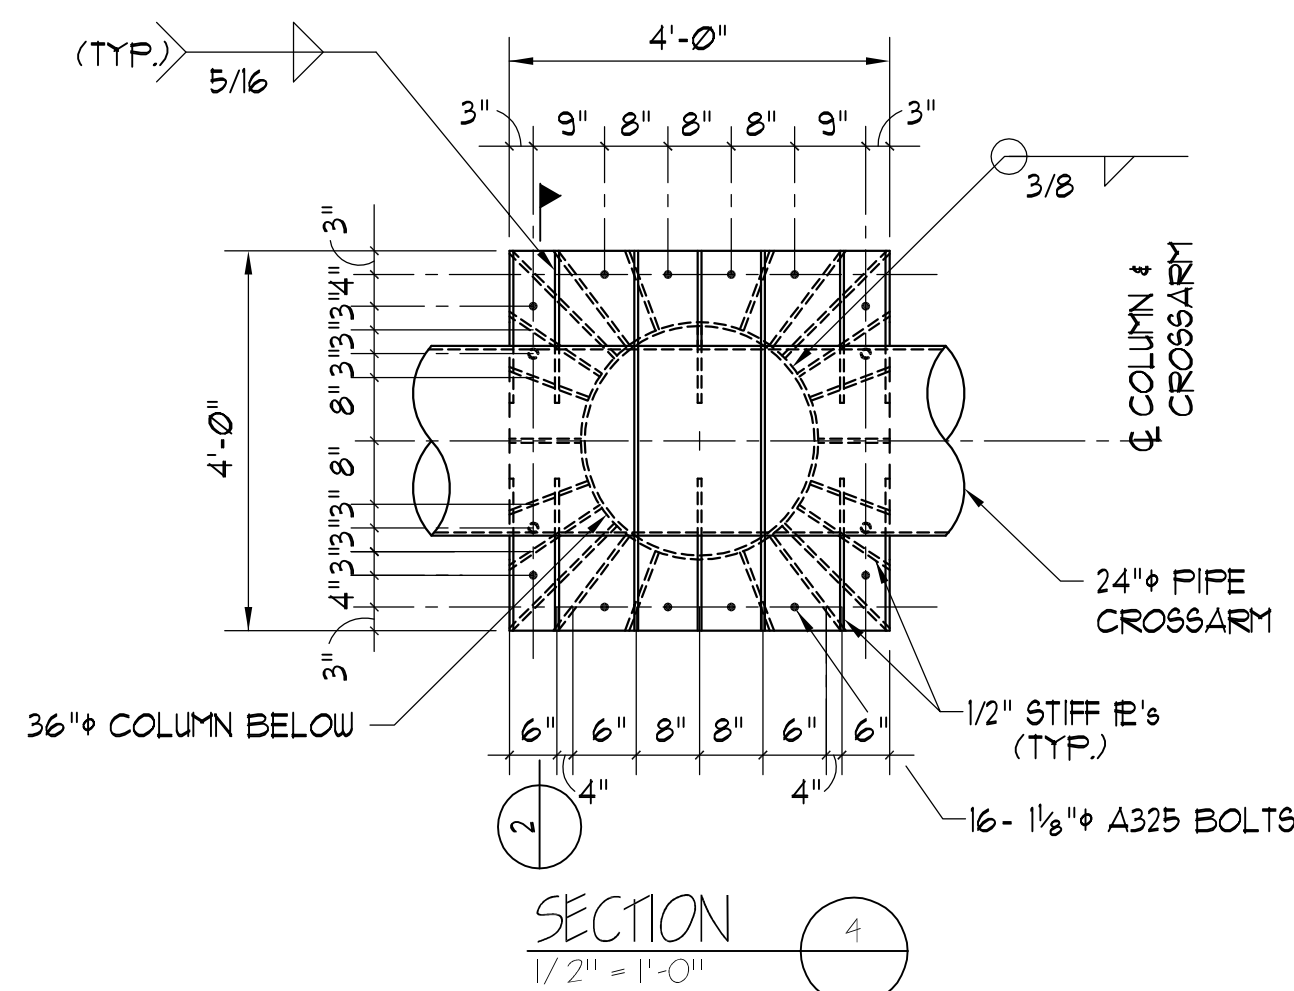

SIGN FRAME ELEVATION "A - A"
NOT TO SCALE

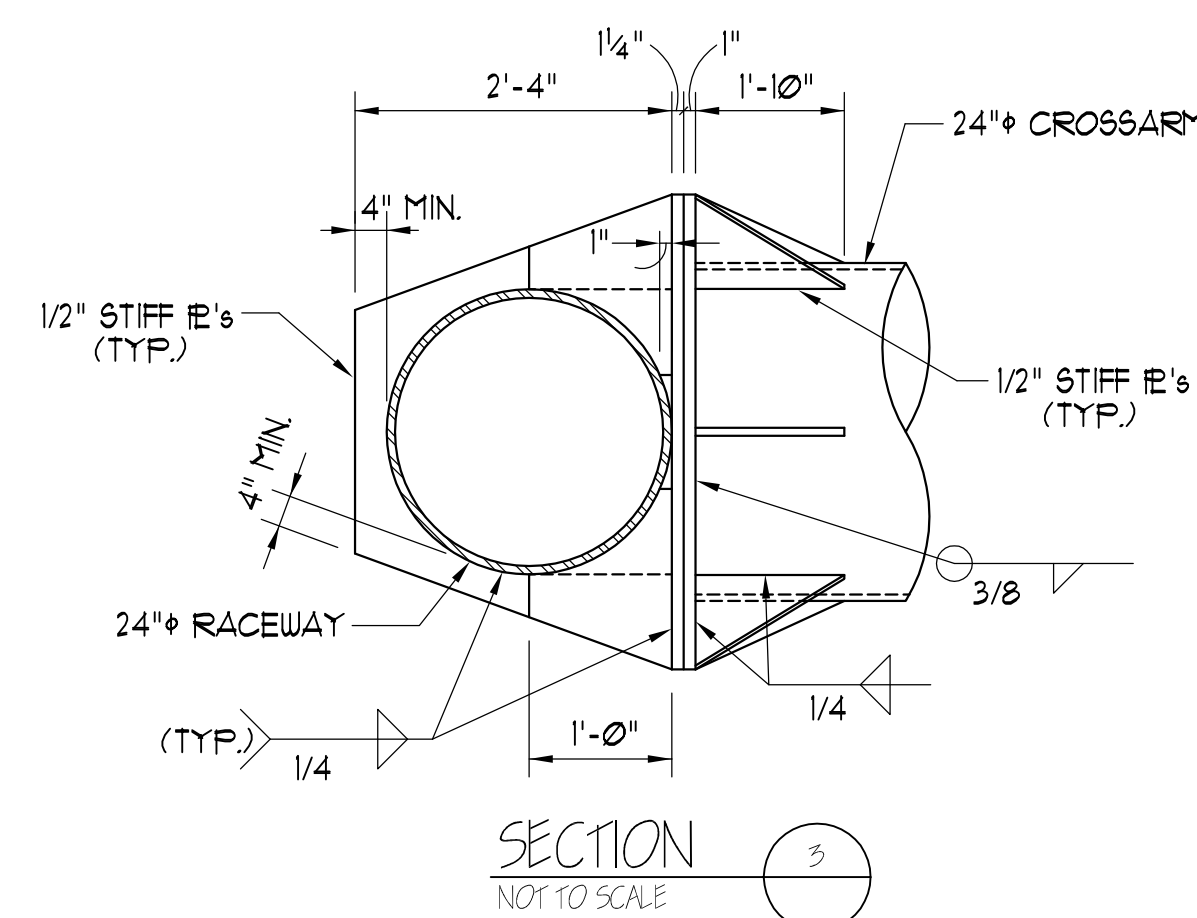

PLAN OF SIGN FRAME
SCALE: 1/8" = 1'-0"

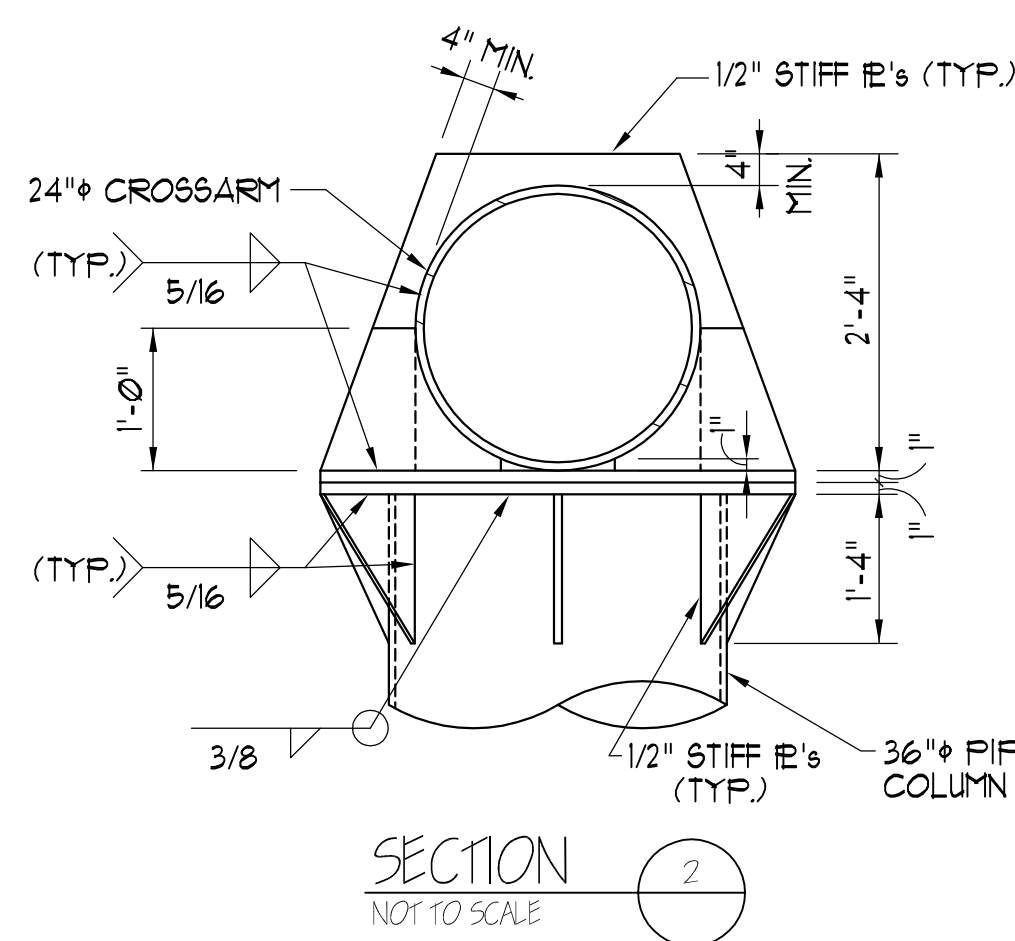

NOTES:

- ALL BOLTS 3/4" A325 GALVANIZED UNO.
- CONCRETE STANDARD WEIGHT 3000 P.S.I. @ 28 DAYS COMPRESSIVE STRENGTH.
- DESIGN WIND LOAD 100 M.P.H. EXPOSURE C, PER NEW YORK STATE UNIFORM BUILDING CODE.
- ALL STEEL SHALL BE A.S.T.M. A36 UNLESS NOTED. (WIDE FLANGES SHALL BE A992-50).
- MAXIMUM SIGN FACE AREA 672 SQUARE FEET. MAXIMUM APRON FACE AREA 144 SQUARE FEET.
- ALL WELDS SHALL BE MADE BY AN AWS. CERTIFIED WELDER USING E70 FILLER MATERIAL.
- MINIMUM LATERAL PASSIVE SOIL BEARING CAPACITY SHALL BE 400 P.S.F. PER FOOT OF DEPTH.

B & P JOB NO. 15500136



OUTDOOR SPECIALIST, INC.
Augusta, Georgia

SIGN LOCATION:
CHESTER, NEW YORK

scale	NOTED	revisions	by	date
date	8/6/15			
drawn	TED			
ckd.	TFJ.			

SIGN FRAME #3109-051

ES-2268

OR 21093